


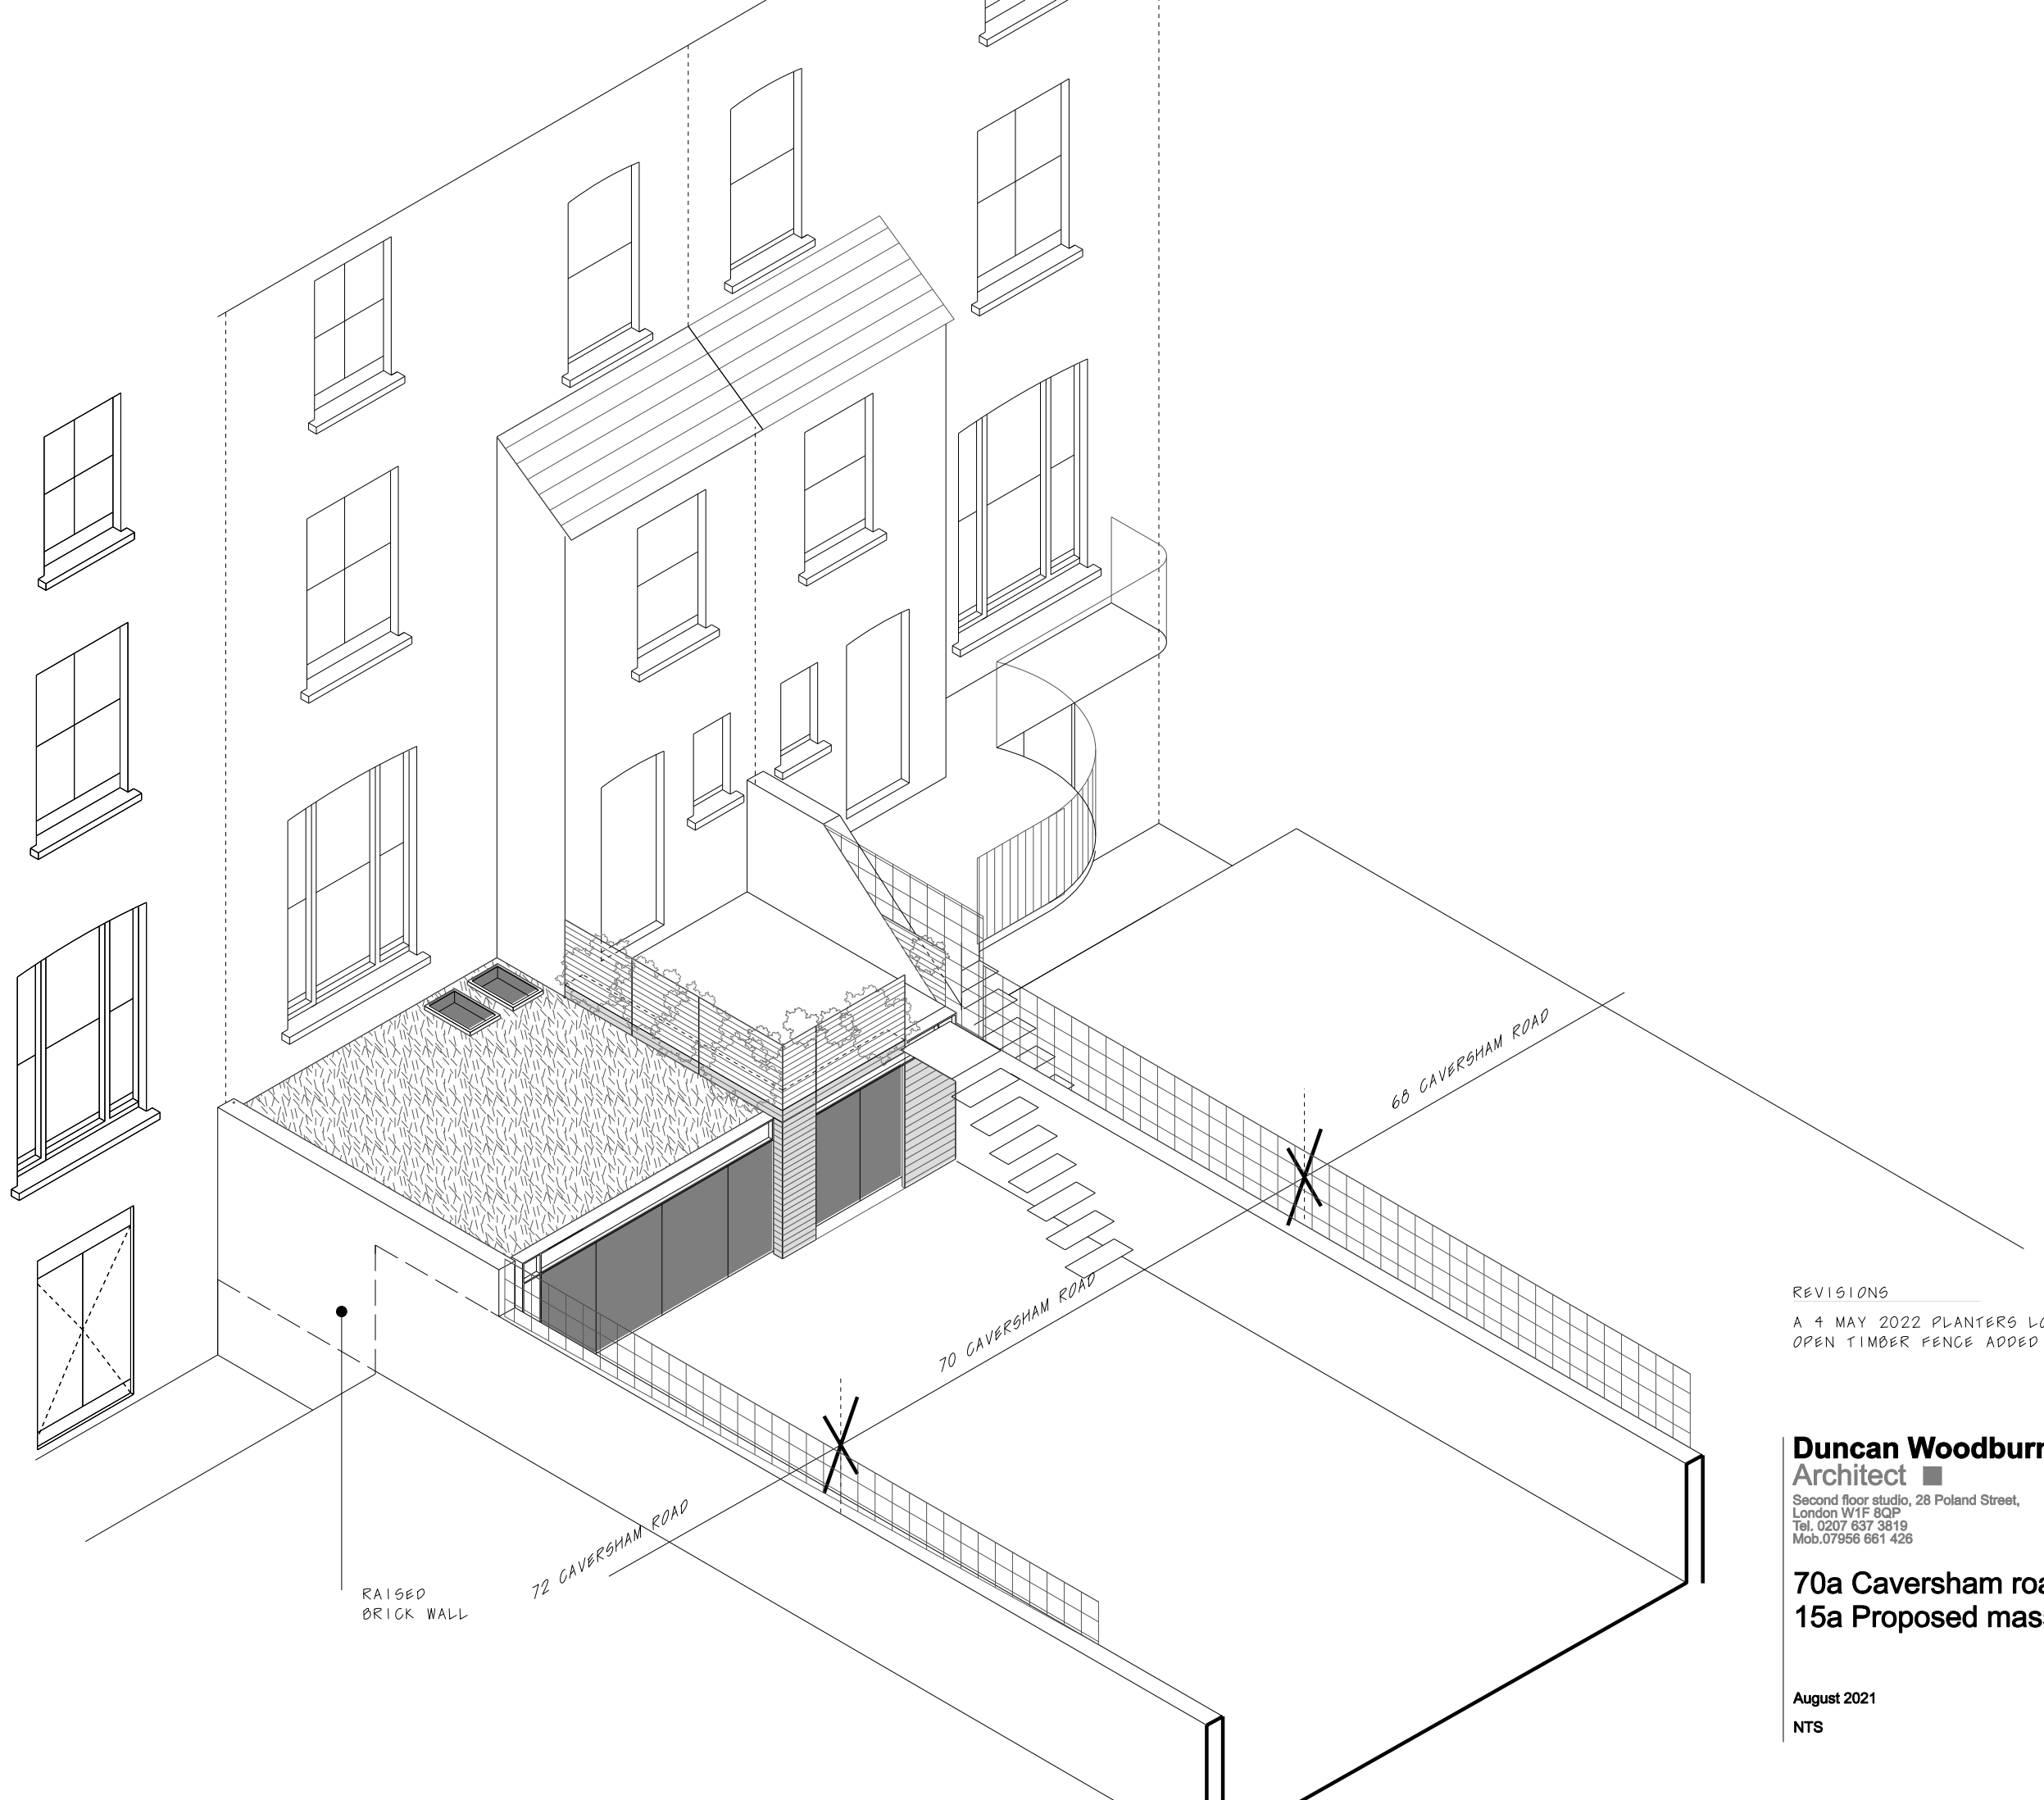

REVISIONS
A 4 MAY 2022 PLANTERS LOWERED,
OPEN TIMBER FENCE ADDED

**Duncan Woodburn RIBA
Architect** ■
Second floor studio, 28 Poland Street,
London W1F 8QP
Tel. 0207 637 3819
Mob. 07956 661 426

**70a Caversham road
15a Proposed massing**

August 2021
NTS