


- GENERAL NOTES
1. DRAWING INDICATES DESIGN INTENT ONLY.
 2. THE CONTRACTOR IS RESPONSIBLE FOR TAKING AND VERIFYING ALL DIMENSIONS ON SITE.
 3. DO NOT SCALE FROM DRAWINGS.
 4. REPORT ALL CONFLICTS OF INFORMATION TO THE ARCHITECT.
 5. THIS DRAWING IS COPYRIGHT AND PROPERTY OF RETROTEAM LIMITED

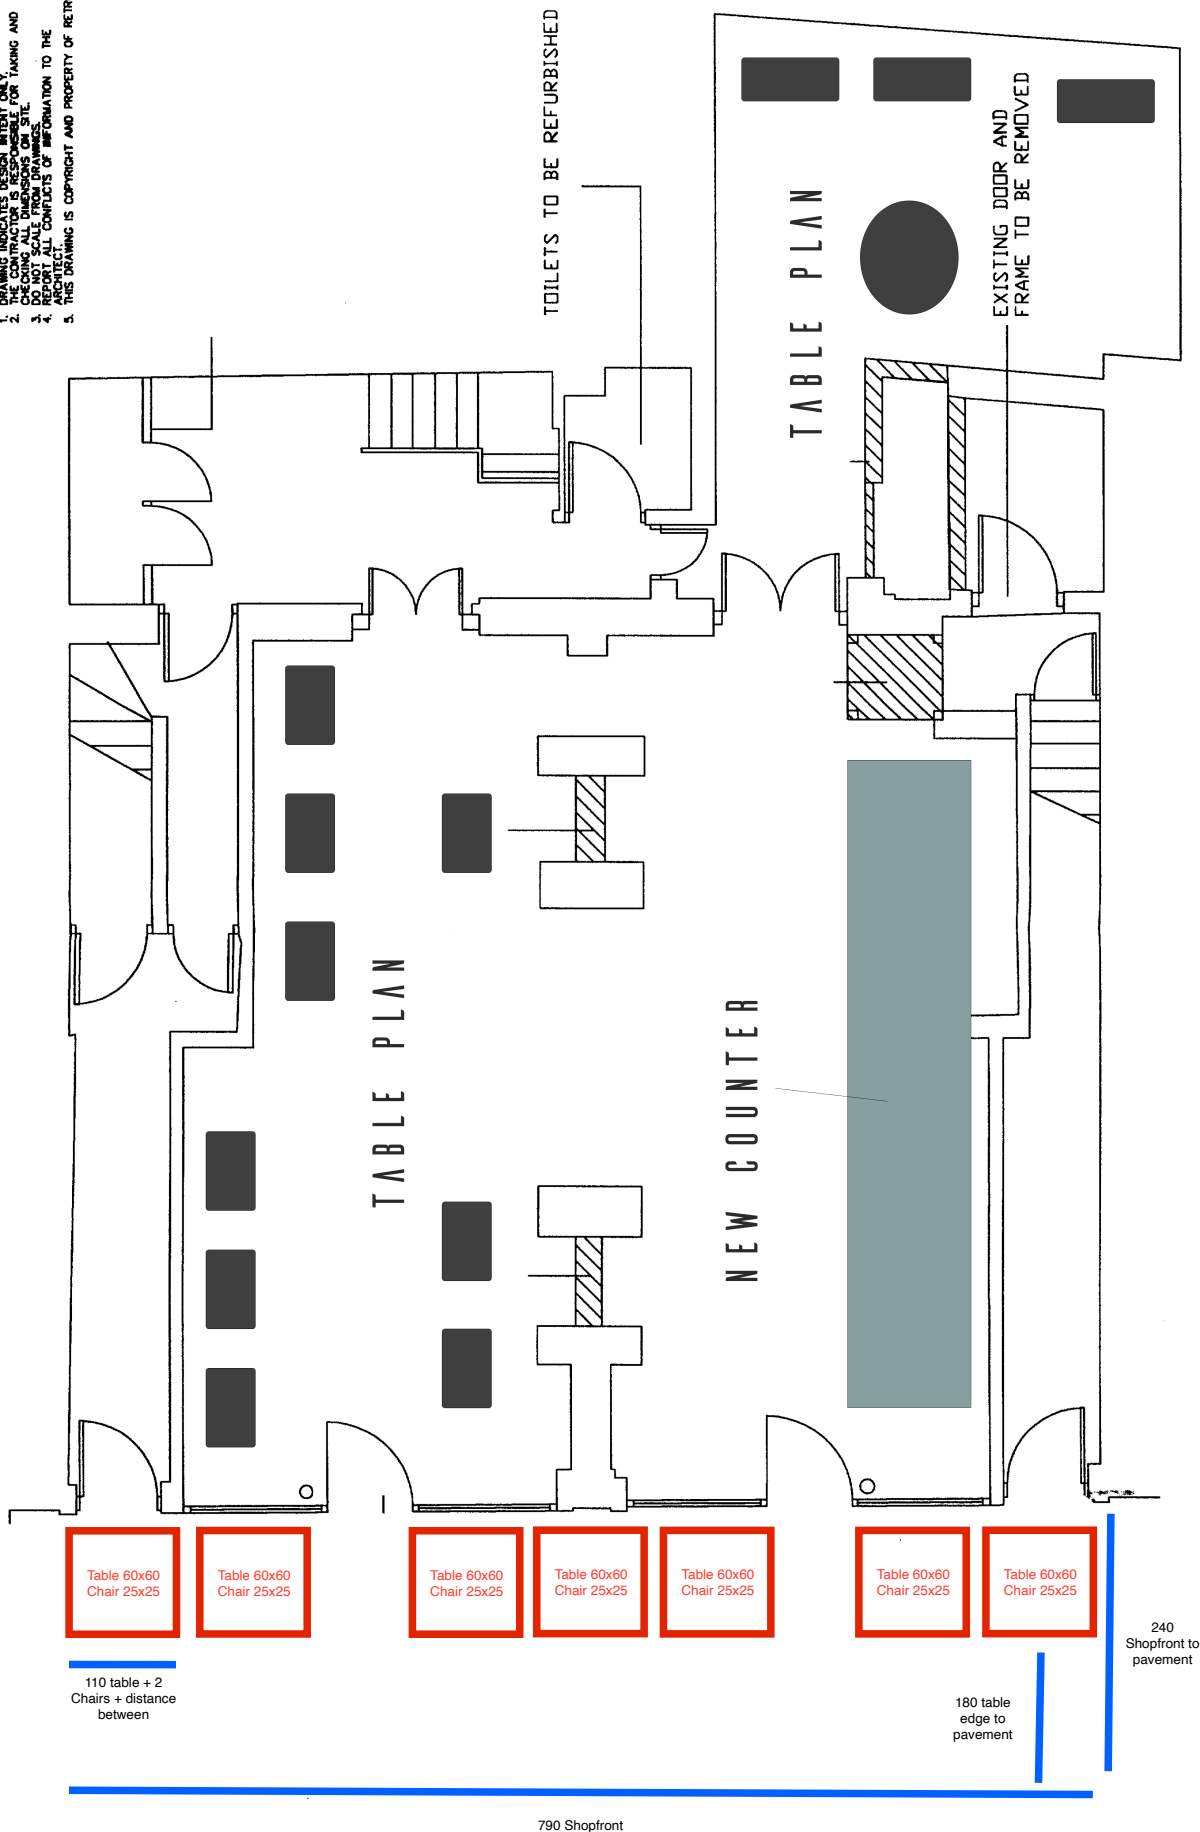

REV DATE DESCRIPT.

CLIENT

PROJECT
51-53 SHELTON STREET
LONDON

DRAWING TITLE
GROUND FLOOR - BASIC WORKS
LISTED BUILDING APPLICATION