
Datum: 89.00m. Section A.


> Datum: 89.00m. Section B.

## 10 SCALE BAR 0

| Sign off | Issued dates   | Survey carried out by  |  |  |
|----------|--|--|--|--|
|          | Planning<br>Building control<br>Tender<br>Construction<br>Contract<br>As built | Topographical Surveys<br>Site Engineering<br>Nowan House<br>Duffield Road<br>Little Eaton<br>Derby<br>Def21 SR<br>Tel (01322) 830044<br>Tel (01332) 830045<br>Tel (01332) 830055 |  |  |

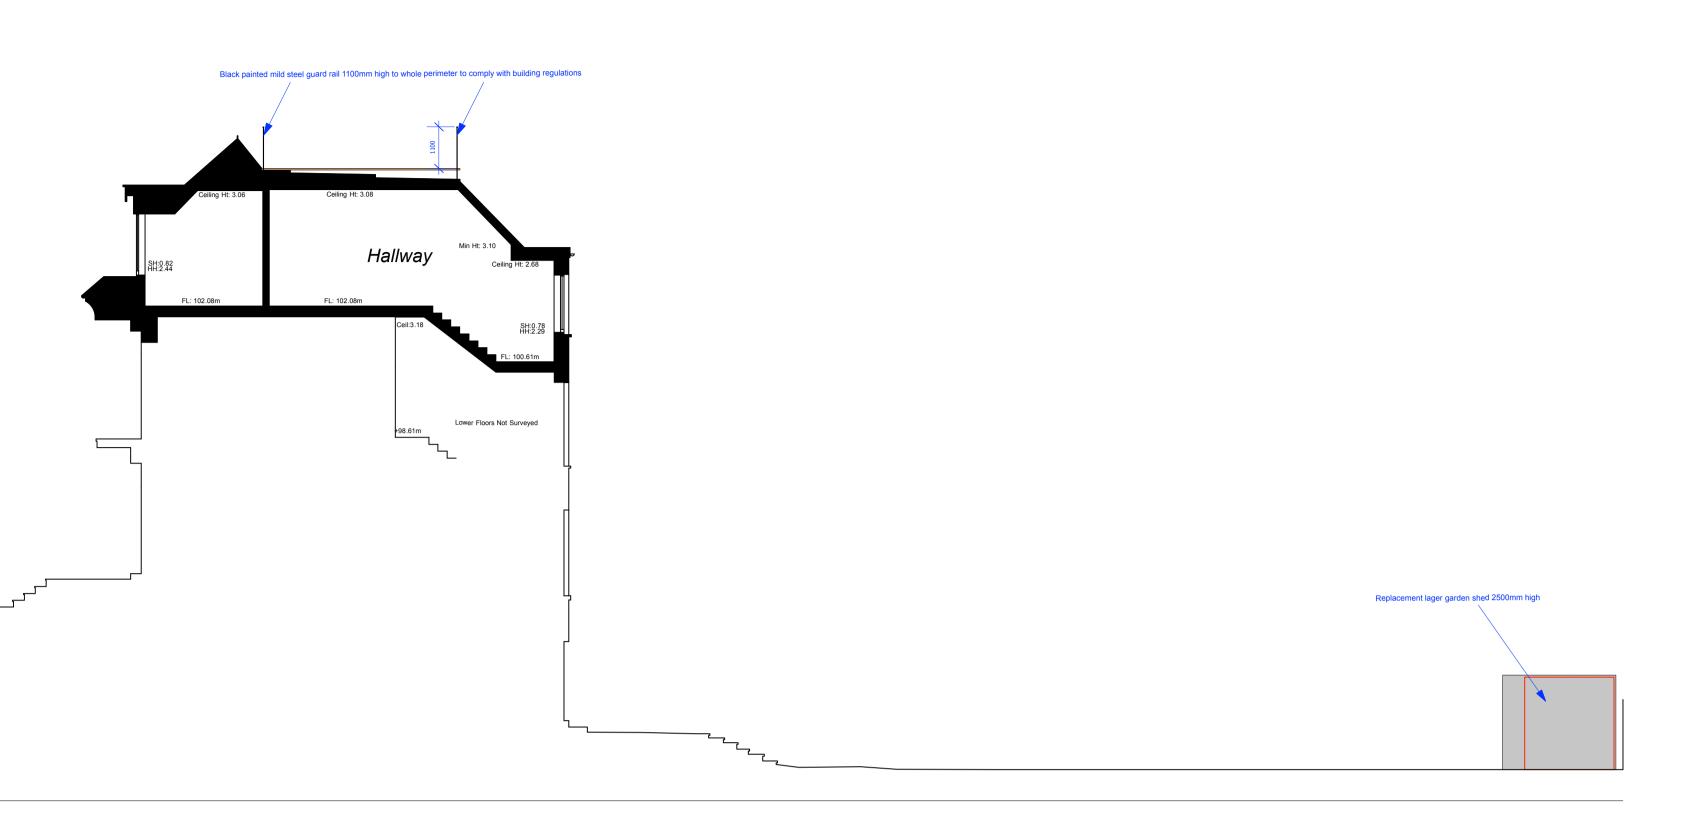



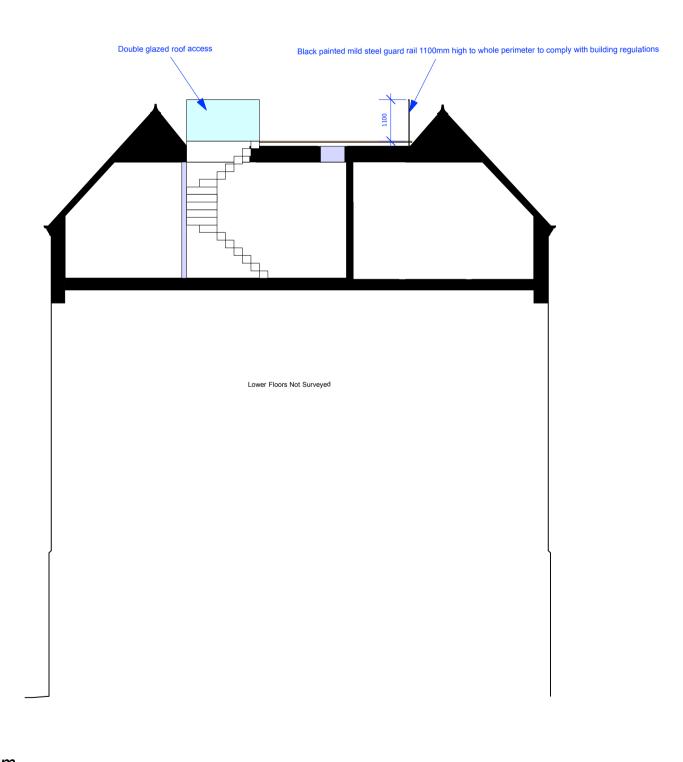

## **SECTION B-B**

| Legal notes  | Client:  |          |                   | Drg:    |          |   |                                |
|--|--|----------|-------------------|---------|----------|---|--------------------------------|
| The contractor is to verify all<br>dimensions and conditions on site.<br>This drawing is the property<br>of Hodgkinson Design<br>and they reserve the copyright.<br>It is issued on the understanding<br>that it will not be copied,<br>reproduced or disclosed in whole<br>or in part to any unauthorised<br>party without written permission<br>from Hodgkinson Design |  |          | PROPOSED SECTIONS |         | 5        | ARCHITECTURE INTERIOR DESIGN CORPORATE IDENTITY<br>29 Alexander Street London W2 5NU<br>T 020 7221 7557 F 020 7221 6336 |                                |
|  | Project:                                       |          | Status:           |         |          |   |                                |
|  | FLAT 4, 24 CHESTERFORD GDNS<br>LONDON, NW3 7DE |          | PLANNING          |         |          |   |                                |
|  | Drawn:   | Checked: | Date:             | Job N°: | Scale:   | Drg N°:   | E info@hodgkinson-design.co.ul |
|  | СКР  | -        | APR '22           | 1692.00 | 1:100@A1 | P.204   | www.hodgkinson-design.co.uk    |