



(527186, 183698)

(527280, 183698)

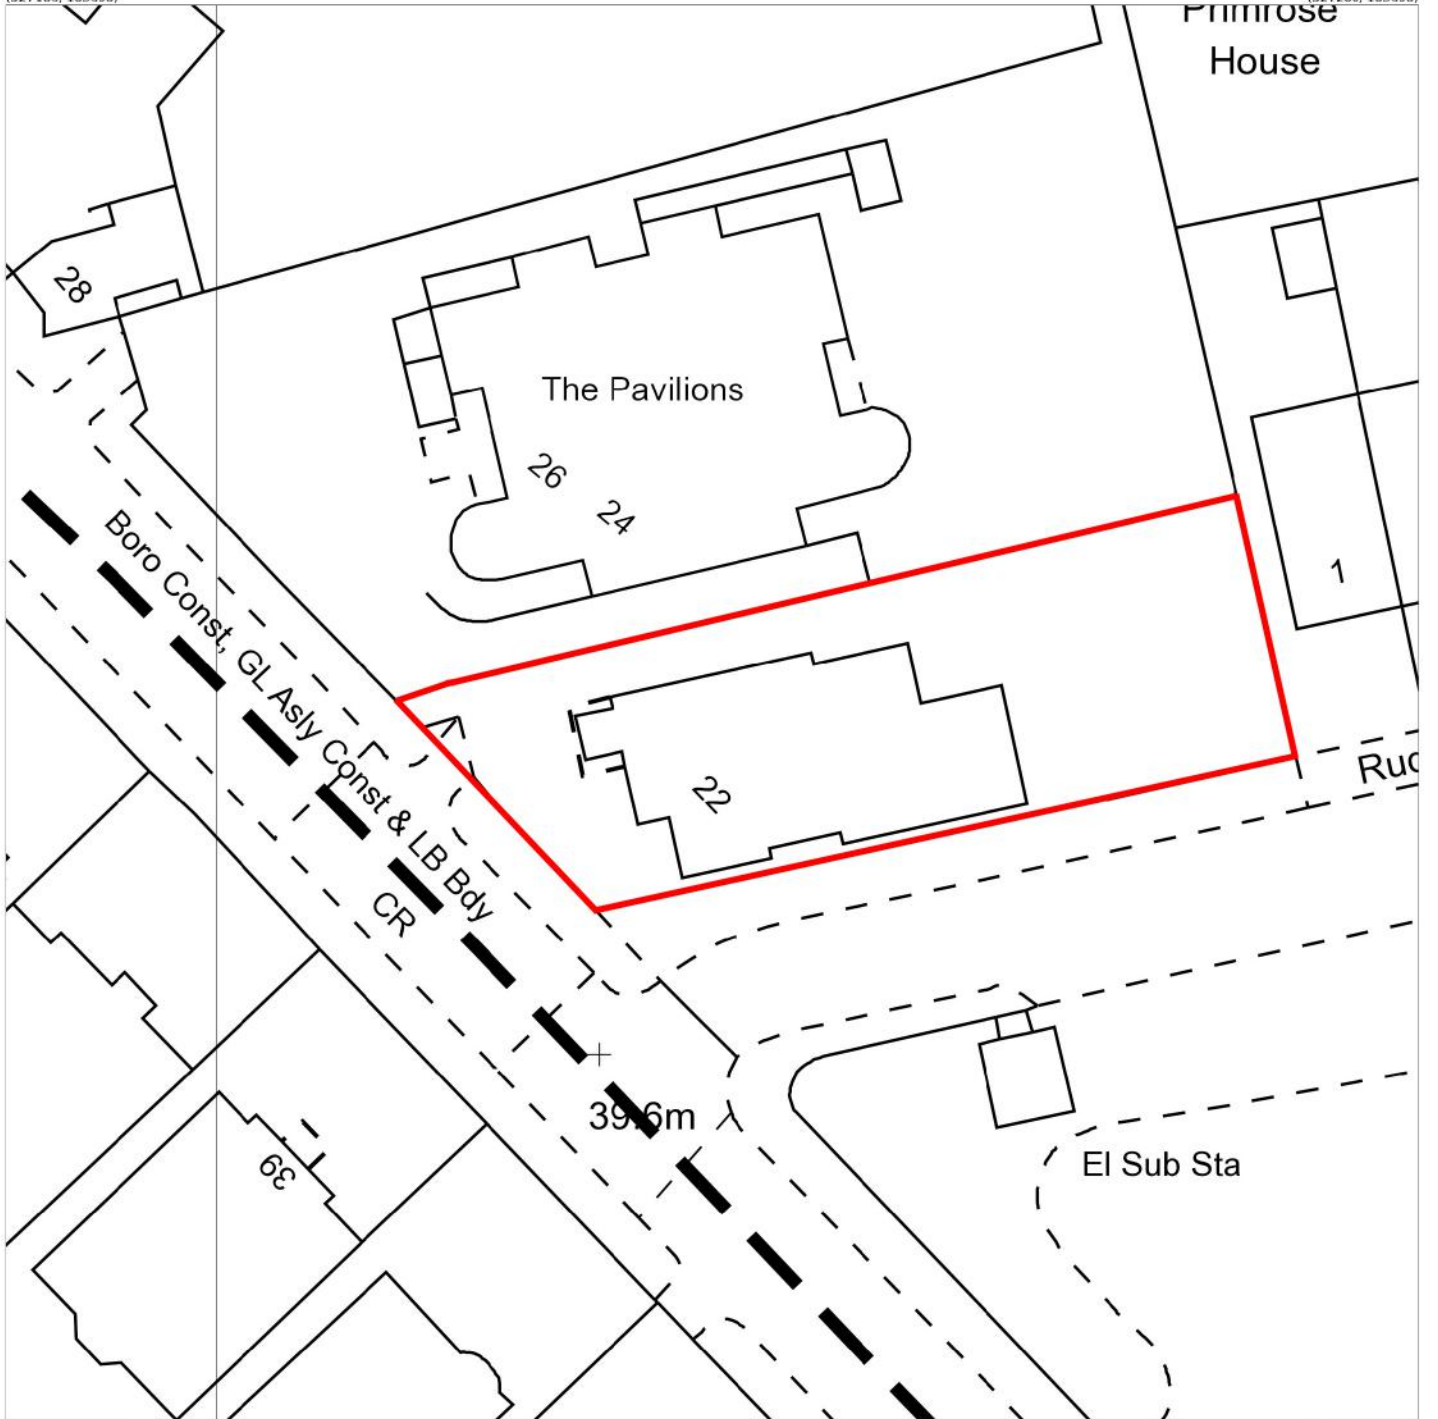


(527186, 183604)

(527280, 183604)

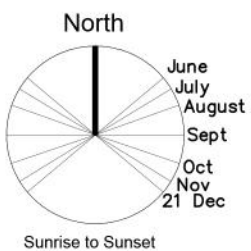

SCALE 1:500

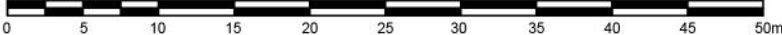

**Notes:**

**Revisions:**

A- 2022.04.12 - Planning Issue

**Scale - 1:500@A4**

**22 Avenue Road, St. John's Wood, London NW8 6BU**

**Block Plan**

**291-0.002-A**

**© FINE architecture ltd**

78 Tachbrook Street, London, SW1V 2NA

T 08454 300 120 mail@finearchitecture.co.uk