


Notes

The existing elevations show wooden windows. The Client is planning to replace these with aluminium windows with a design and colour similar to the existing.

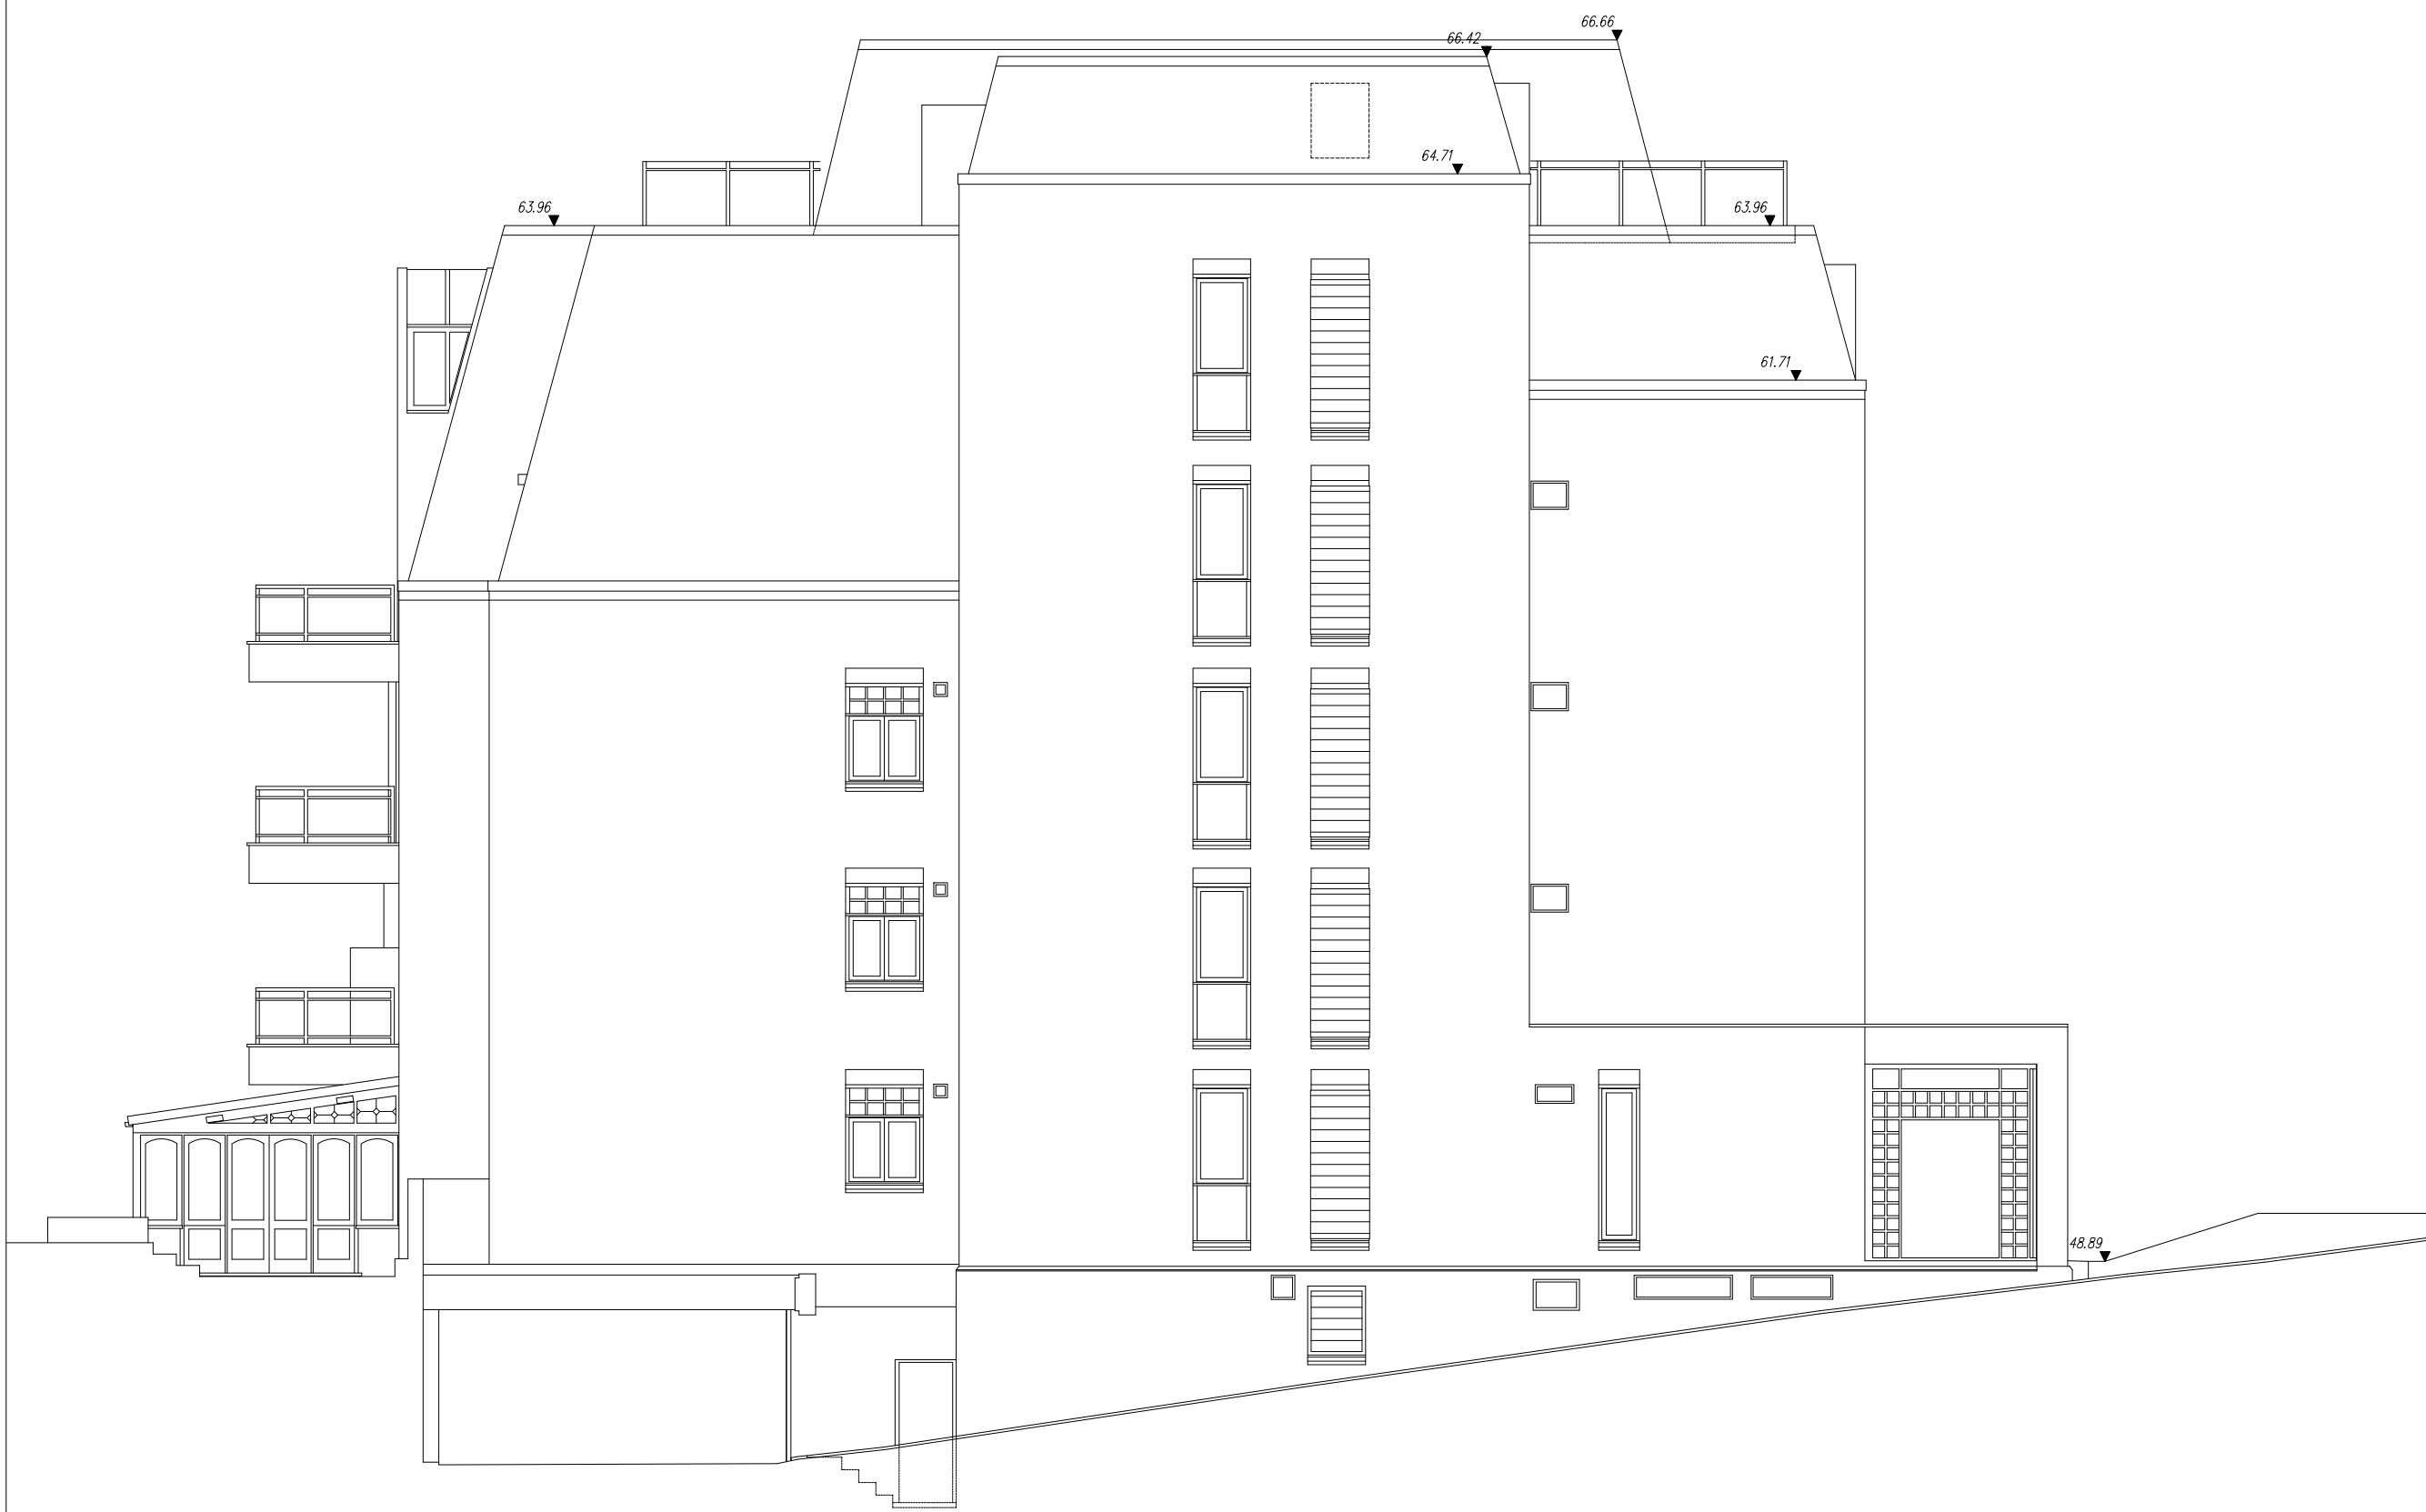

EXISTING SIDE ELEVATION

Do not scale from the drawing. Use figured dimensions in all cases. Check all measurements on site.

Report any discrepancies in writing to the Architect before proceeding. All figured dimensions are millimetres unless otherwise stated.

Drawings to be read in conjunction with all schedules.

Issue
A, 06.04.2022

Refer to Document Issue Sheet for status and purpose of issue

Scale: 1:100@A3
0 1.0m 2.0m

22 Avenue Road, St. John's Wood,
London NW8 6BU

Existing Side Elevation - Ramp

291-0.102-A

© FINE architecture ltd
78 Tachbrook Street, London, SW1V 2NA
T 08454 300 120
mail@finearchitecture.co.uk