

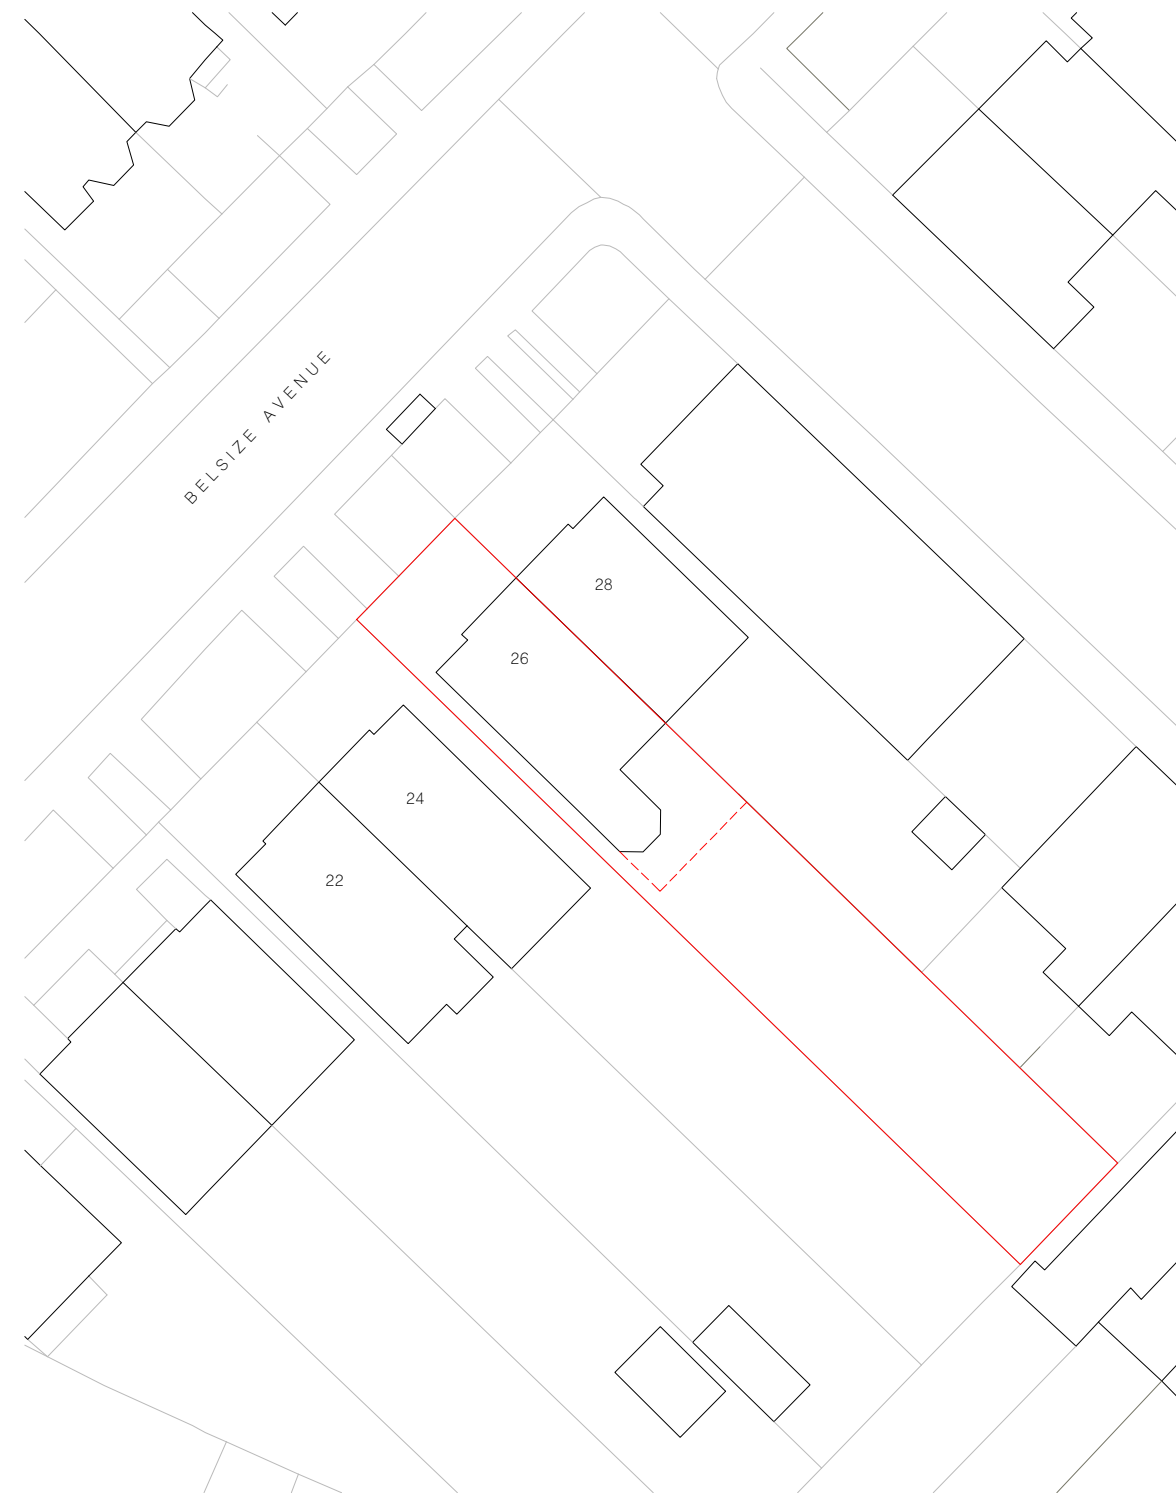
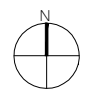
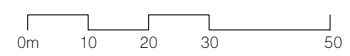


1 site location plan 1:1250

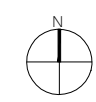

2 site block plan 1:500

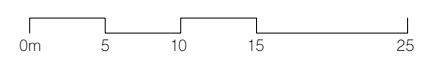

notes

All information subject to design development and site verification.

This drawing is the property of ROAR CR Ltd. No disclosure or copy of it may be made without written permission. This drawing is for planning purposes only. No guarantee is given to its accuracy or correctness and is subject to site verification.

project
Belsize Park

client
-

architect
ROAR

drawing title
site and block plan

scale at A1	scale at A3	date
NTS	1:1250 / 1:500	04.22

job no.	drawing	rev.
169	X000	