


KEY:

- Boundary of premises
- - - Escape routes
- Denotes area to be used for licensable activities
- - - 60 min fire rating
- - - 90 min fire rating
- - - 120 min fire rating
- - - Fire & smoke curtain
- ⌘ Area covered by emergency lighting (to BS5266)
- ⌘ Fire Exit Internally Illuminated
- ⌘ Directional Arrow (green) Internally Illuminated
- * Sprinkler
- ⊙ Smoke detector
- ⊙ Smoke detector and sounder
- ⊙ Smoke detector, sounder, beacon and speaker
- ⊙ Call point
- ⊙ Fire alarm panel
- ⊙ Water extinguisher
- ⊙ CO2 extinguisher
- ⊙ Foam extinguisher
- ⊙ Fire blanket


NOTES:
 -ALL INTERNAL LAYOUTS SUBJECT TO CHANGE
 -ALL SMOKE DETECTION, FIRE RATED ELEMENTS, ESCAPE ROUTES AND SIGNAGE ARE INDICATIVE ONLY AND TO BE CONFIRMED BY BUILDING CONTROL
 -THIS DRAWING IS TO BE USED FOR LICENSING PURPOSES ONLY
 REFER TO APPROVED BUILDING REGULATION DOCUMENTATION FOR DETAILS OF:
 - Sprinkler locations in line with building control and fire brigade requirements
 - Smoke detection in accordance with building regulations
 - Emergency lighting in accordance with building regulations

LICENSING	
Client: /	
Project: 3&4th Floors Restaurant & Bar, 1 & 2 St Giles Square	
Title: 4th Floor Licensing Plan	
Drawing No: SMA/300/001	
Scale: 1:100	Size: A1
Date: Oct 2020	Rev: C

4th Floor Licensing Plan - Restaurant & Bar
 Scale 1:100

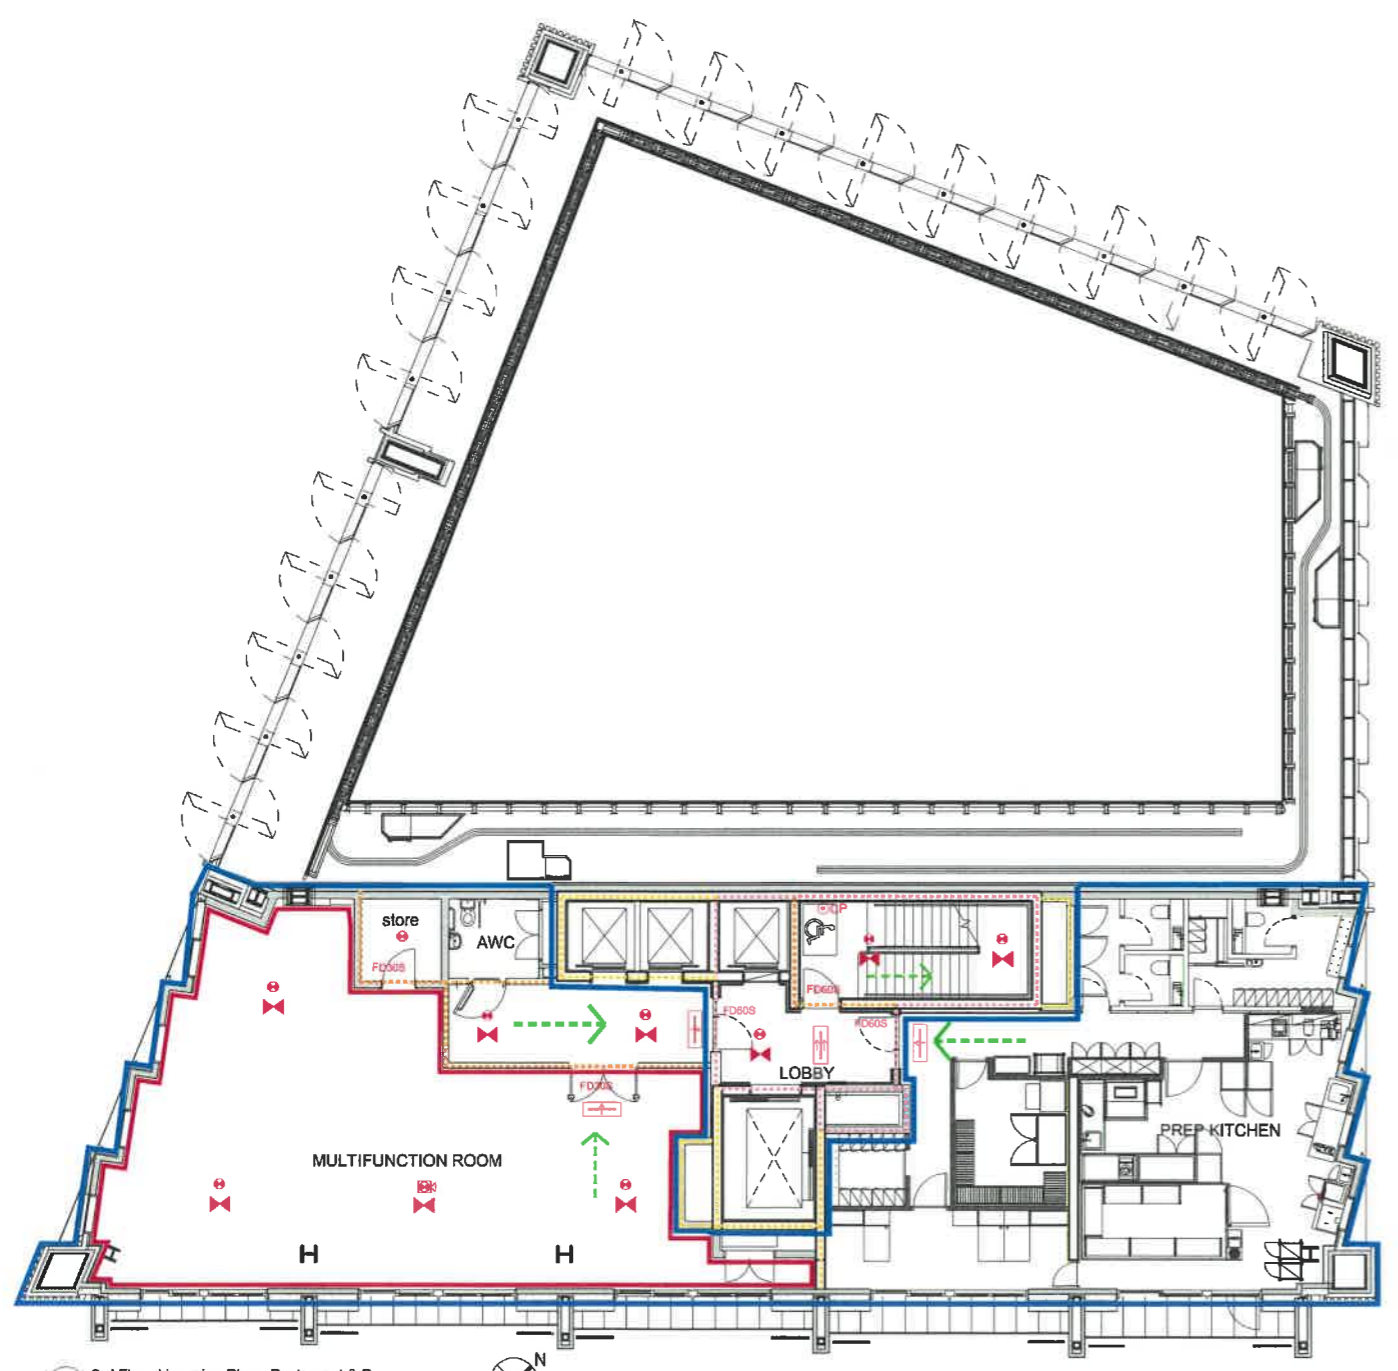

3rd Floor Licensing Plan - Restaurant & Bar
Scale 1:100

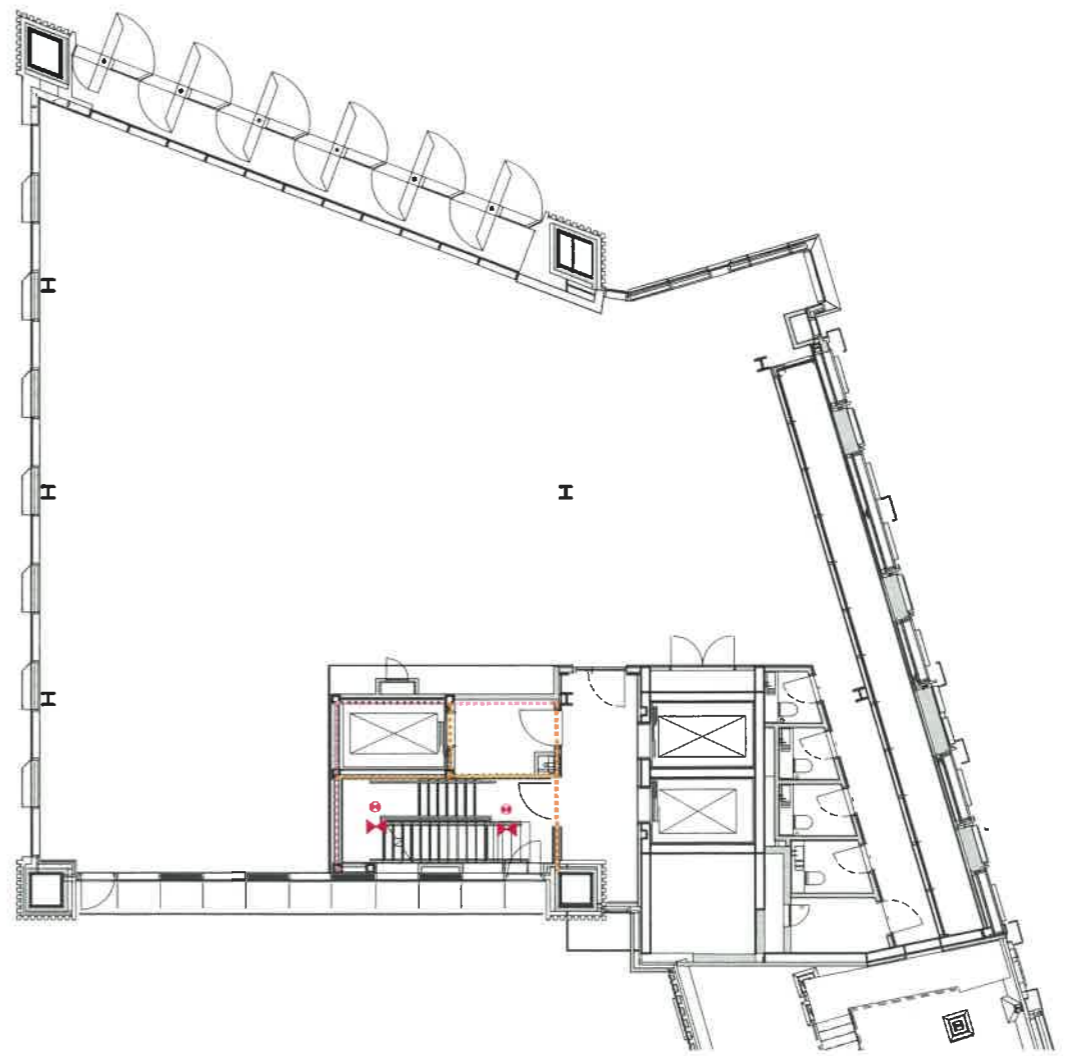

KEY:

- Boundary of premises
- - - Escape routes
- Denotes area to be used for licensable activities
- - - 60 min fire rating
- - - 90 min fire rating
- - - 120 min fire rating
- - - Fire & smoke curtain
- + Area covered by emergency lighting (to BS5265)
- + Fire Exit Internally Illuminated
- + Directional Arrow (green) Internally Illuminated
- * Sprinkler
- Smoke detector
- ⊕ Smoke detector and sounder
- ⊕ Smoke detector, sounder, beacon and speaker
- ⊕ Call point
- FARP Fire alarm panel
- △ Water extinguisher
- △ CO2 extinguisher
- △ Foam extinguisher
- △ Fire blanket

NOTES:
 - ALL INTERNAL LAYOUTS SUBJECT TO CHANGE
 - ALL SMOKE DETECTION, FIRE RATED ELEMENTS, ESCAPE ROUTES AND SIGNAGE ARE INDICATIVE ONLY AND TO BE CONFIRMED BY BUILDING CONTROL
 - THIS DRAWING IS TO BE USED FOR LICENSING PURPOSES ONLY
 REFER TO APPROVED BUILDING REGULATION DOCUMENTATION FOR DETAILS OF:
 - Sprinkler locations in line with building control and fire brigade requirements
 - Smoke detection in accordance with building regulations
 - Emergency lighting in accordance with building regulations

LICENSING	
Client: /	
Project: 3&4th Floors Restaurant & Bar, 1 & 2 St Giles Square	
Title: 3rd Floor Licensing Plan	
Drawing No: SMA/300/003	
Scale: 1:100	Size: A1
Date: Apr 2021	Rev: A