




GROUND FLOOR (Existing)

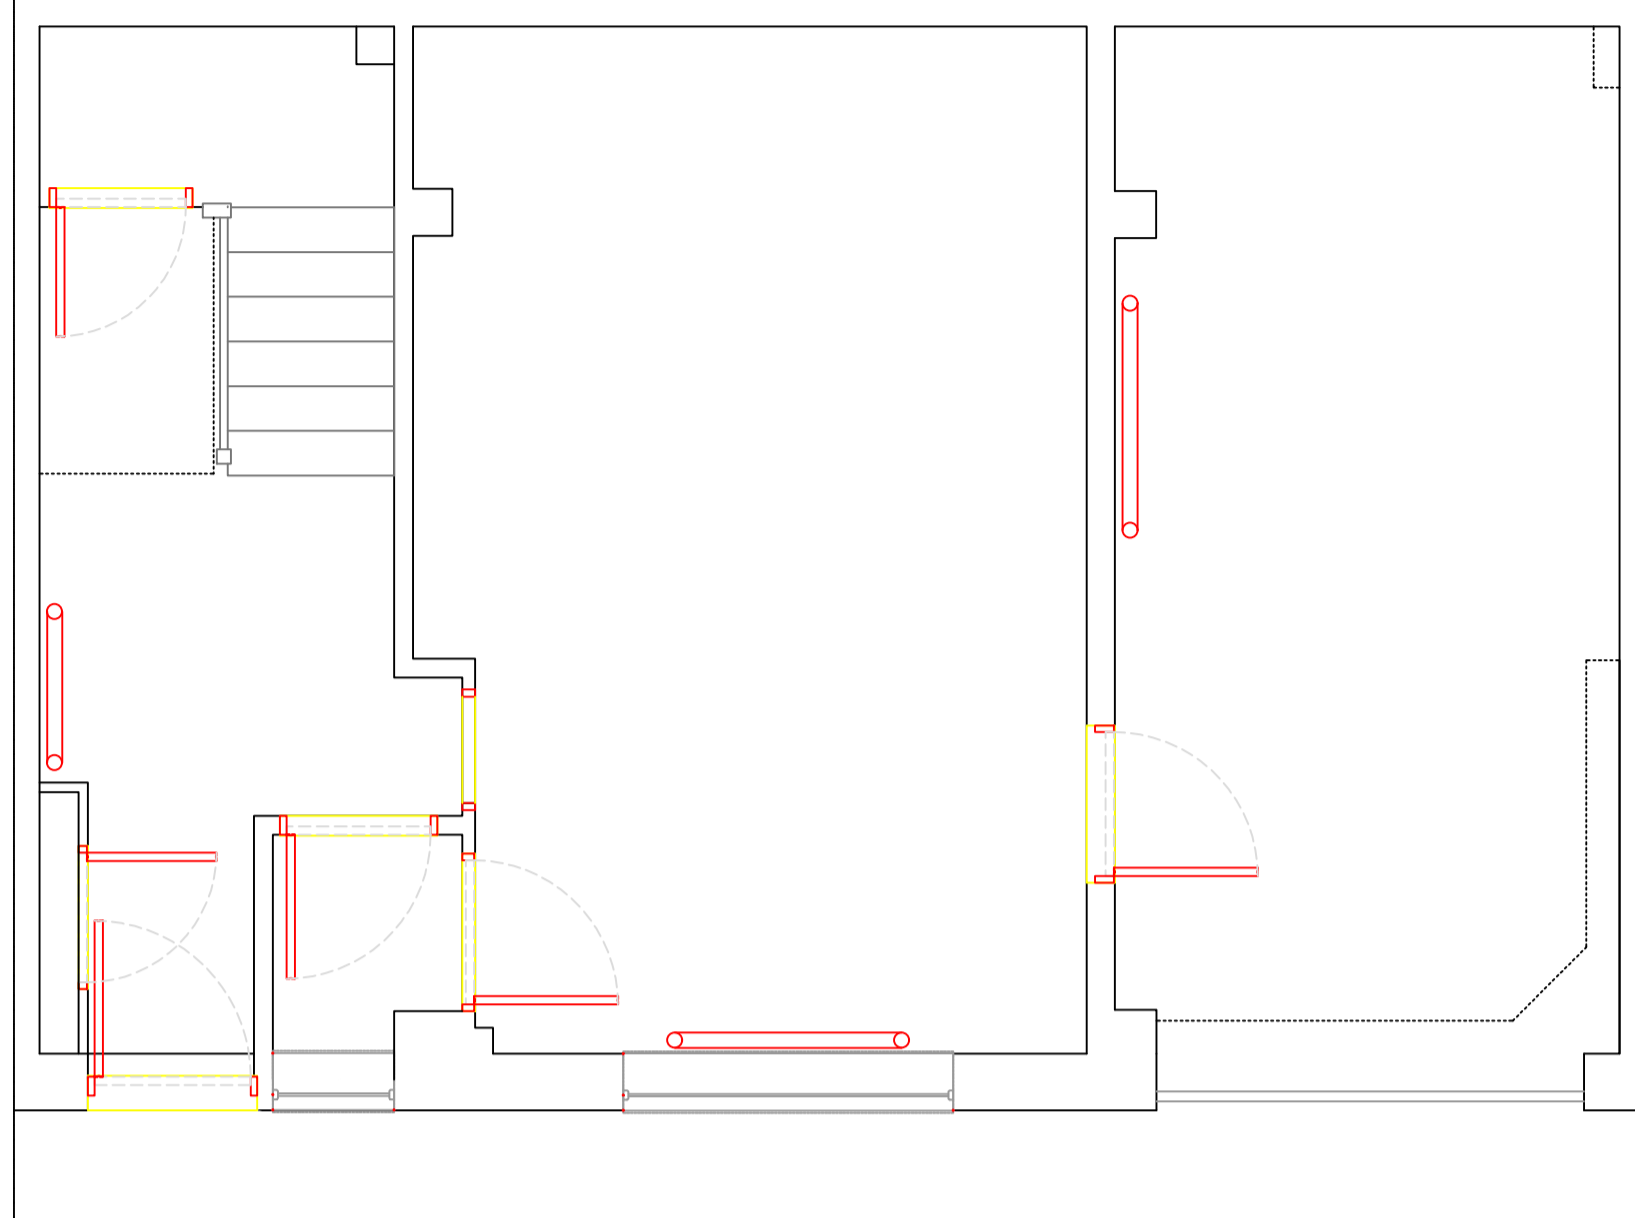


FIRST FLOOR (Existing)

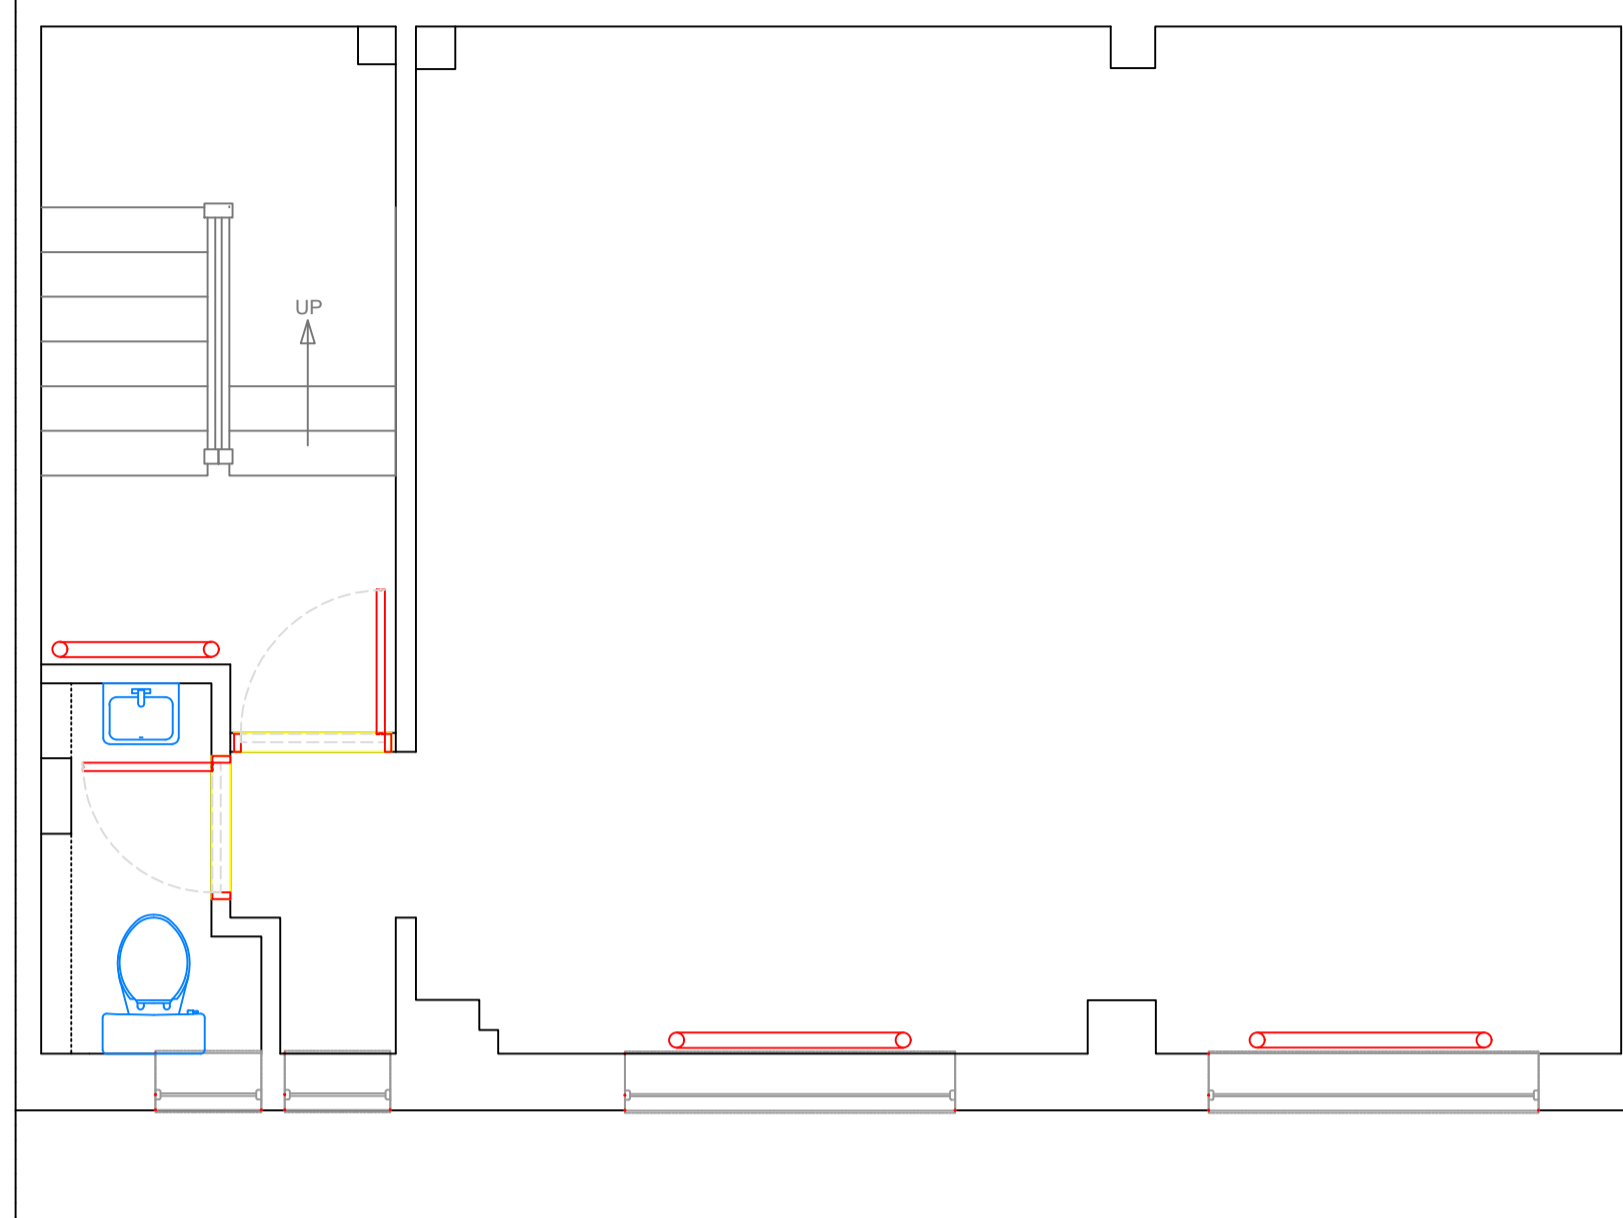


SECOND FLOOR (Existing)

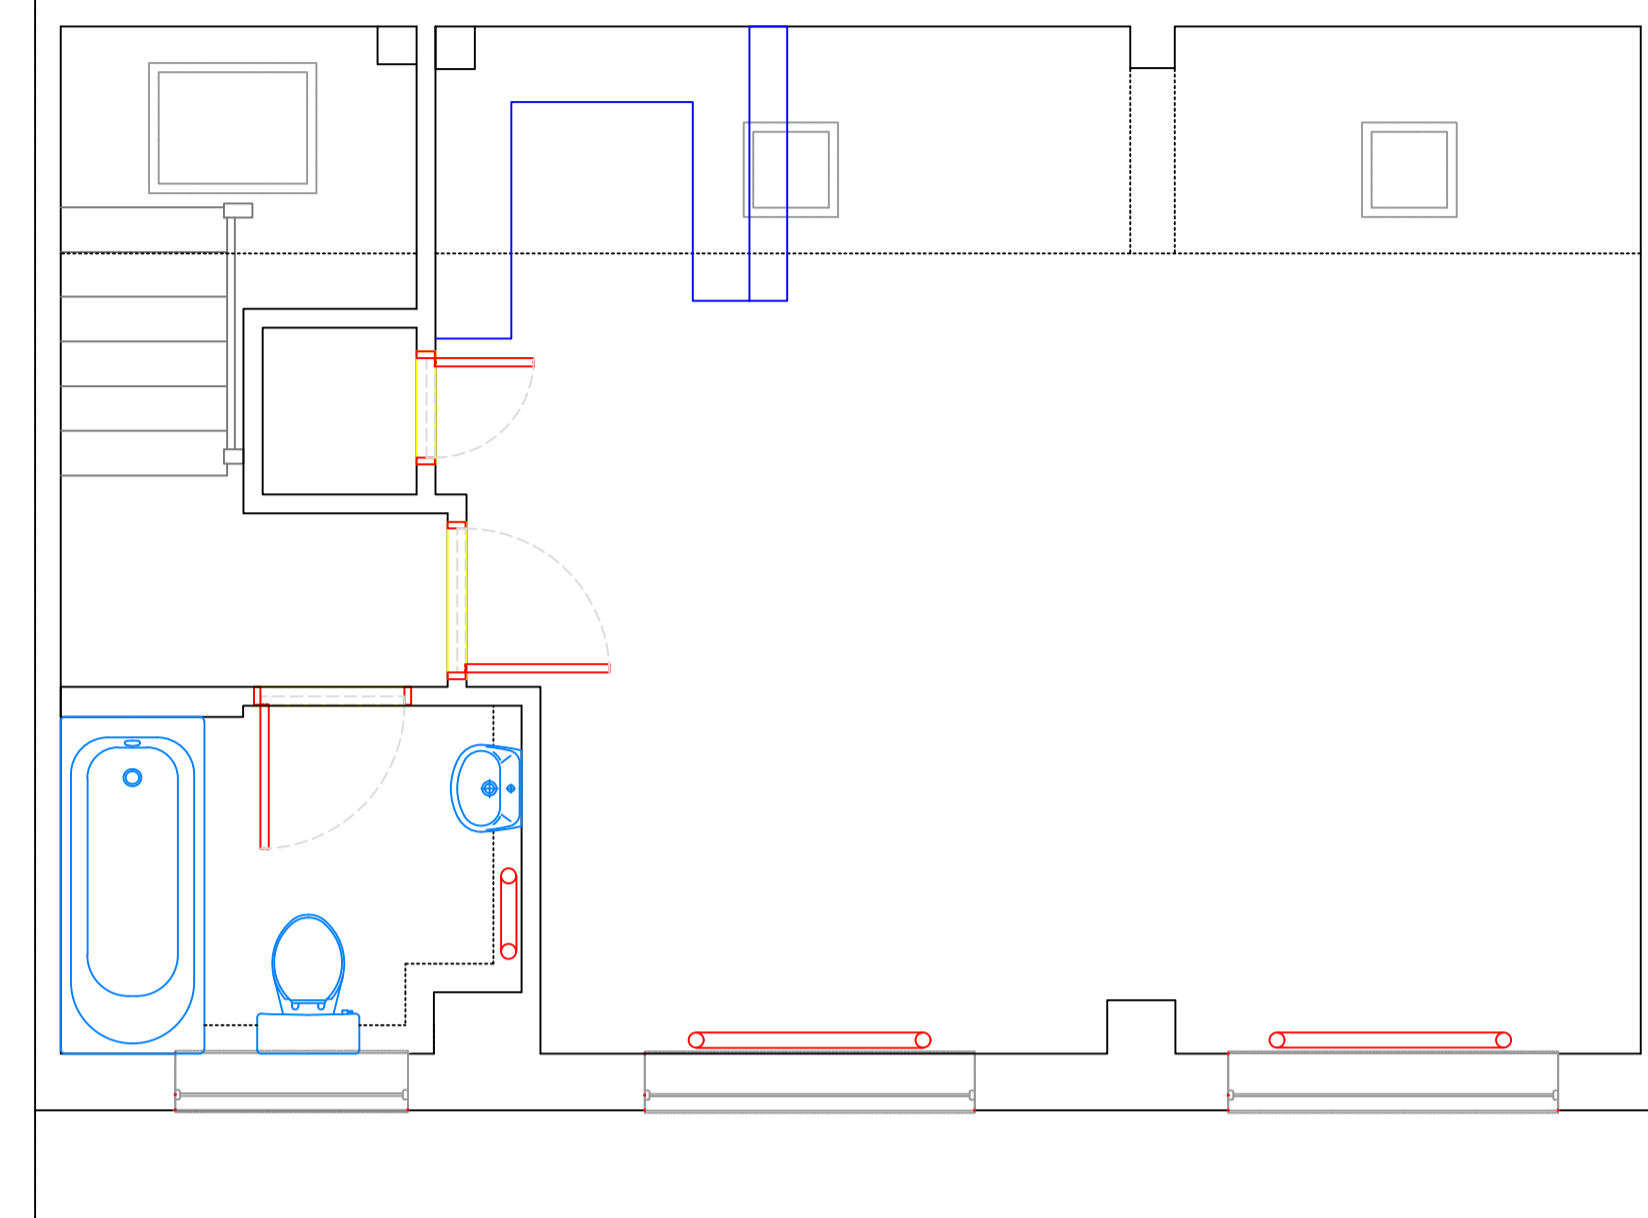




GROUND FLOOR (Option 3)

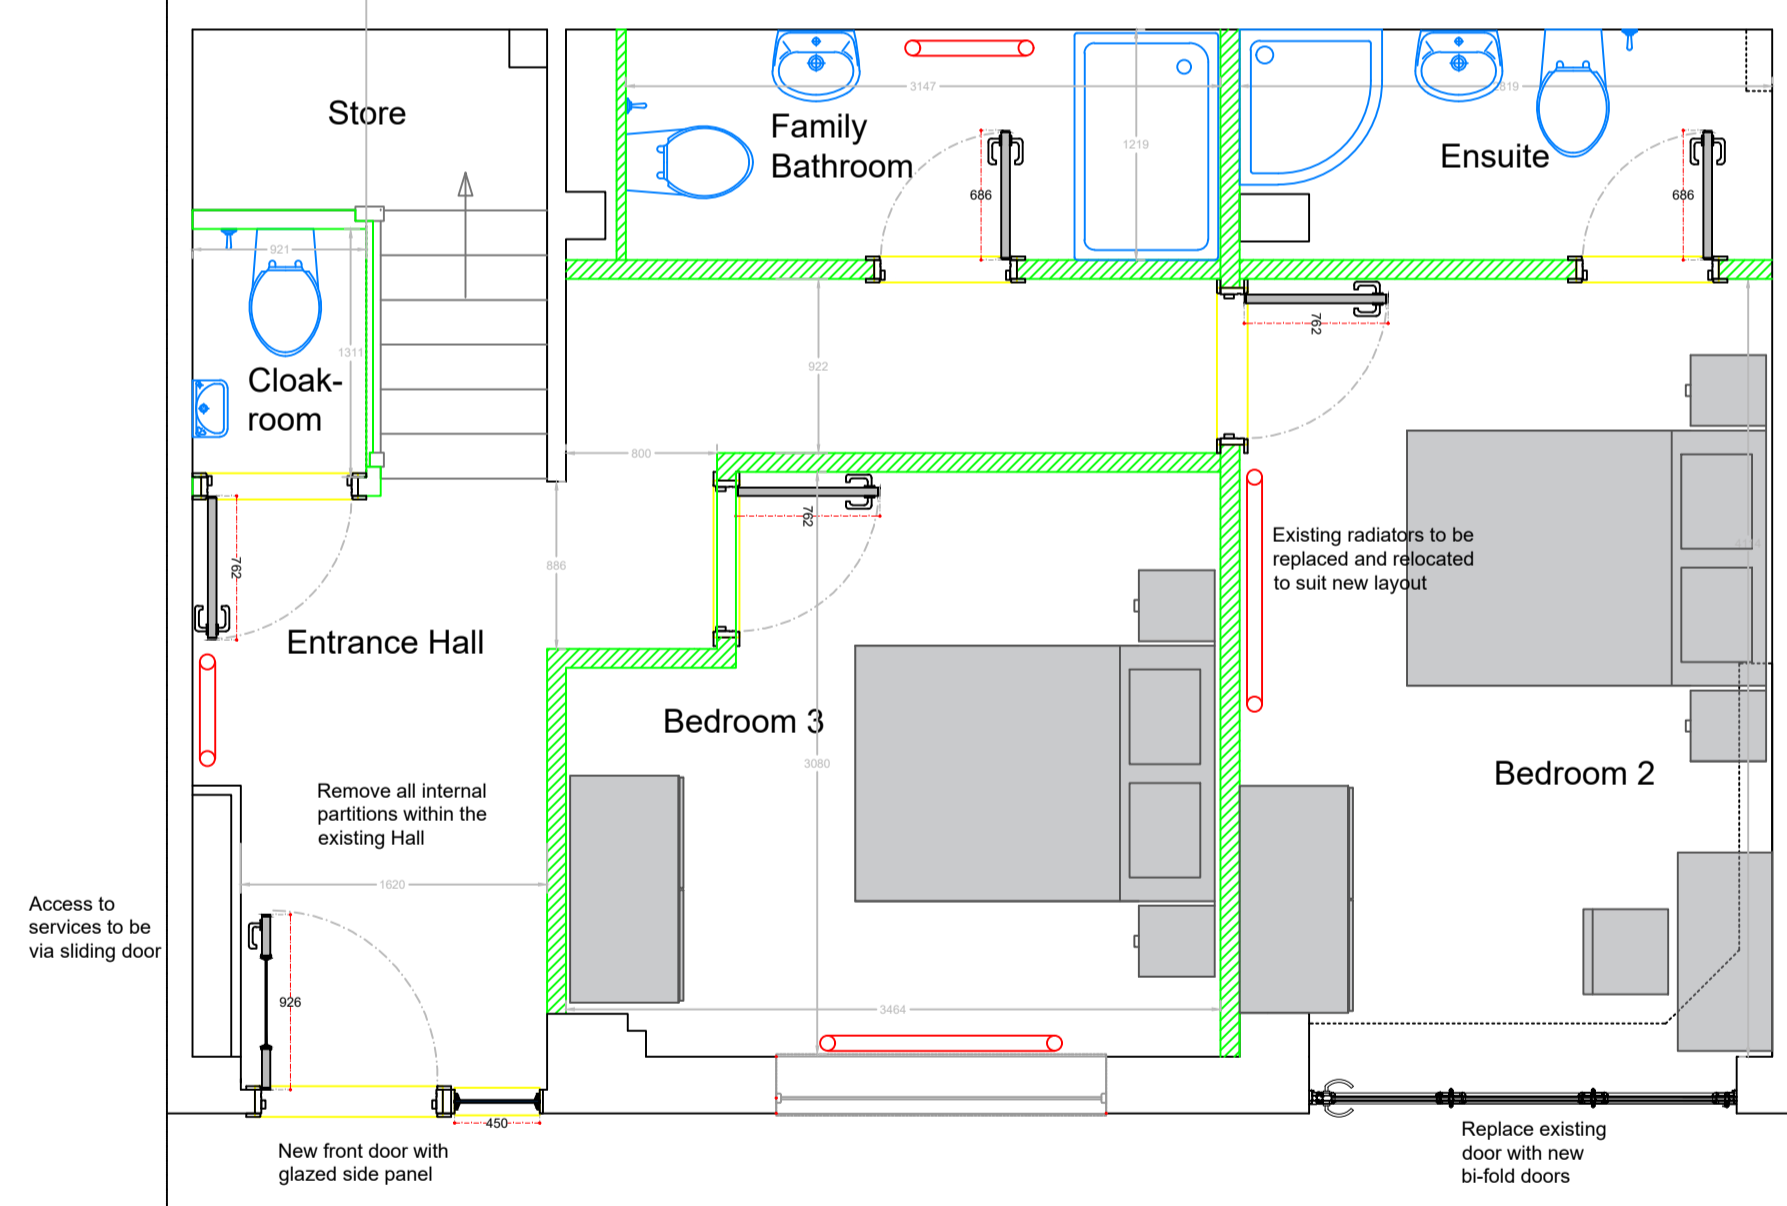

FIRST FLOOR (Option 3)

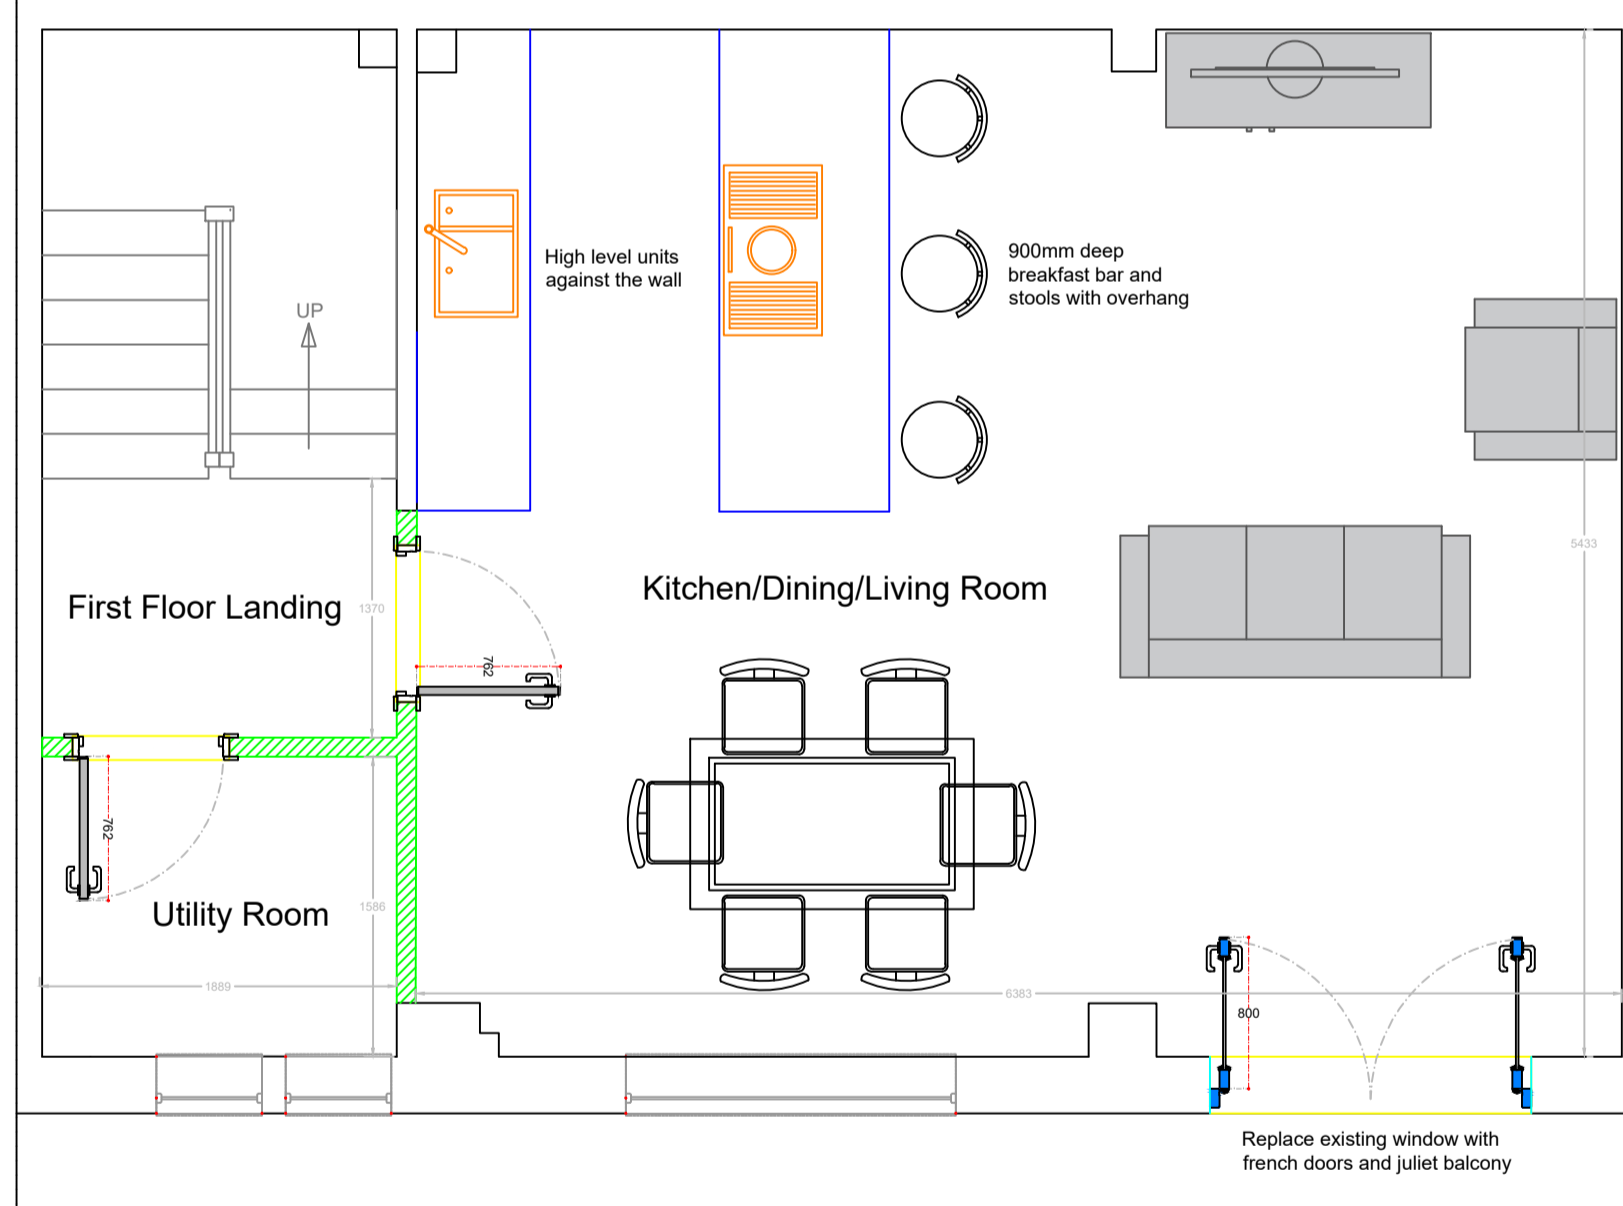

SECOND FLOOR (Option 3)

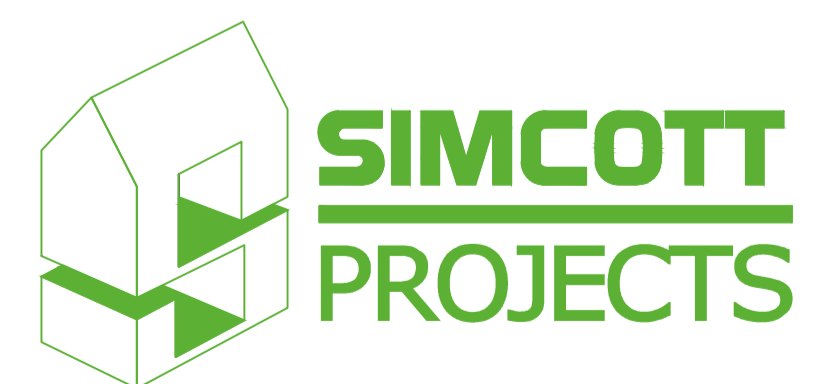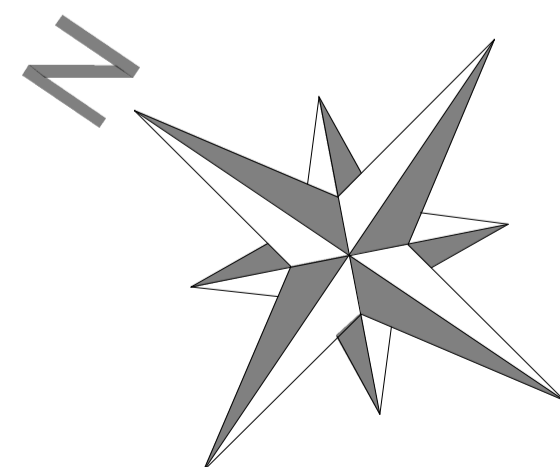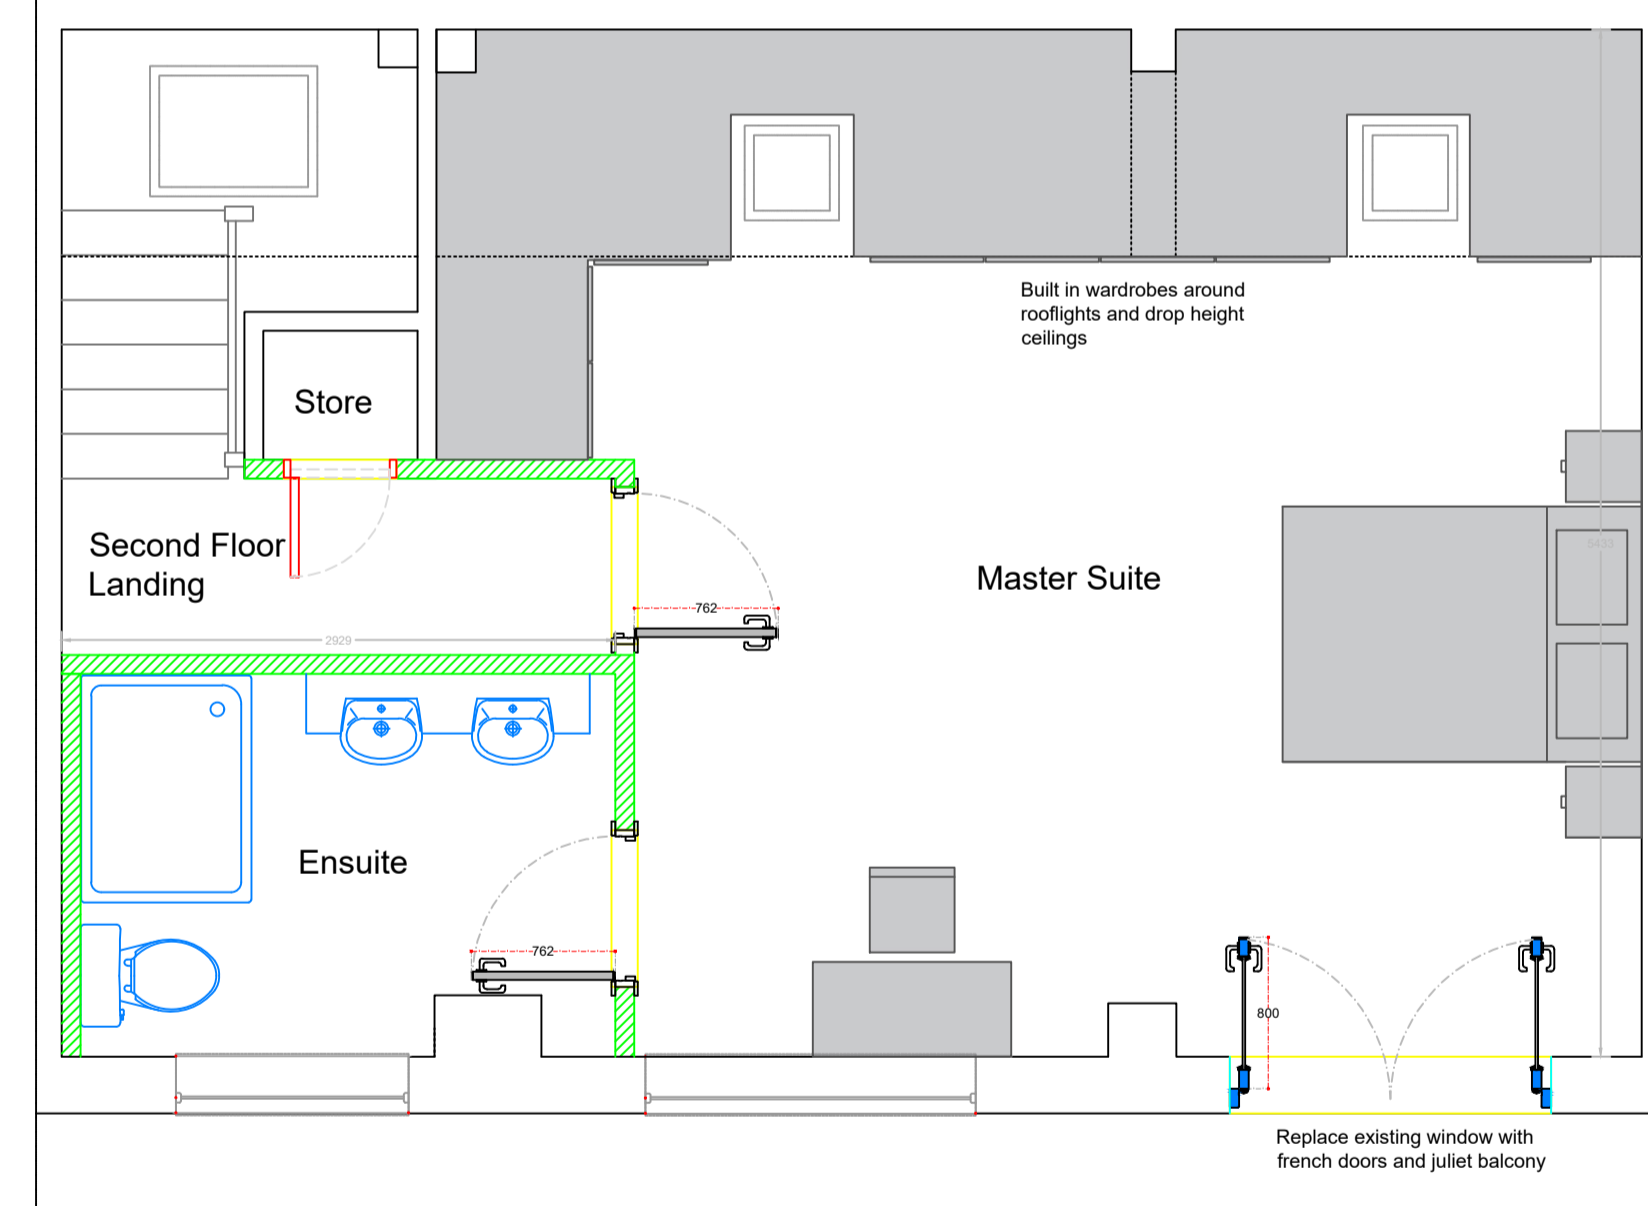

Simcott Projects, 26 Atlantic Square, Station Road, Witham, Essex, CM8 2TL tel - 01376 514819, fax - 01376 500286			
project title	project no	rev	scale
Warren Mews, Mr John Craig OBE	TBC	01	1:40@A1
drawing title	drawing no	date	drawn
Option 3 Proposed Layouts	01	22/4/22	CJ