




Level Datum 128.00m

PROPOSED NORTH FACING ELEVATION
SCALE 1:100

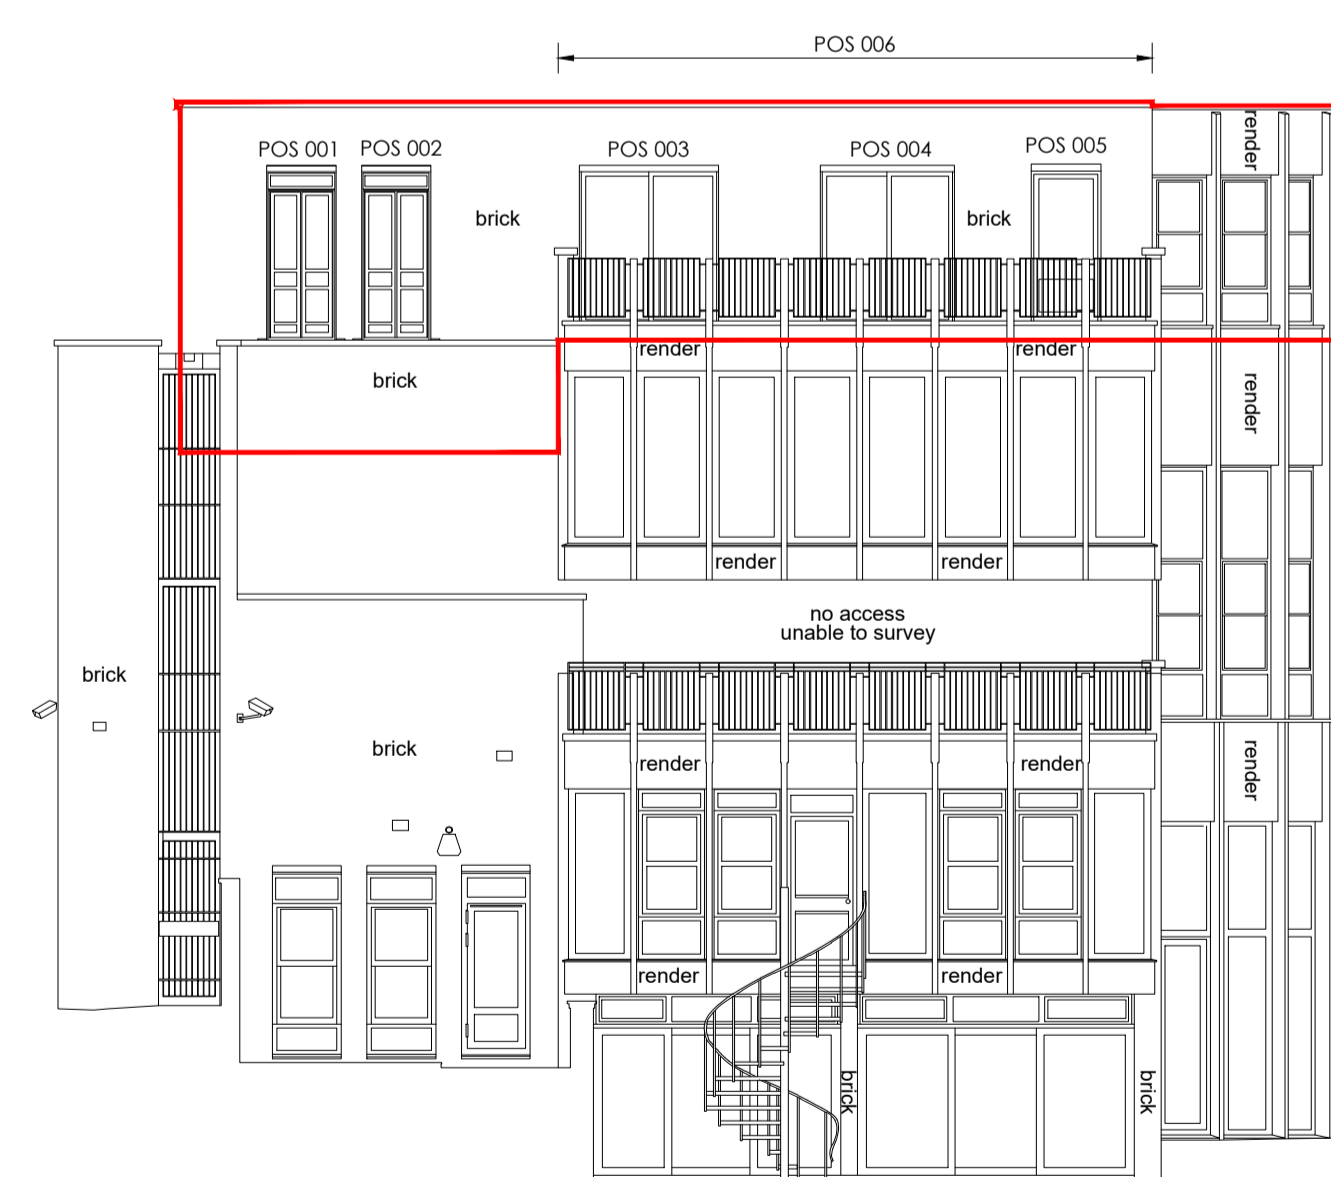

Level Datum 128.00m

PROPOSED WEST FACING ELEVATION
SCALE 1:100

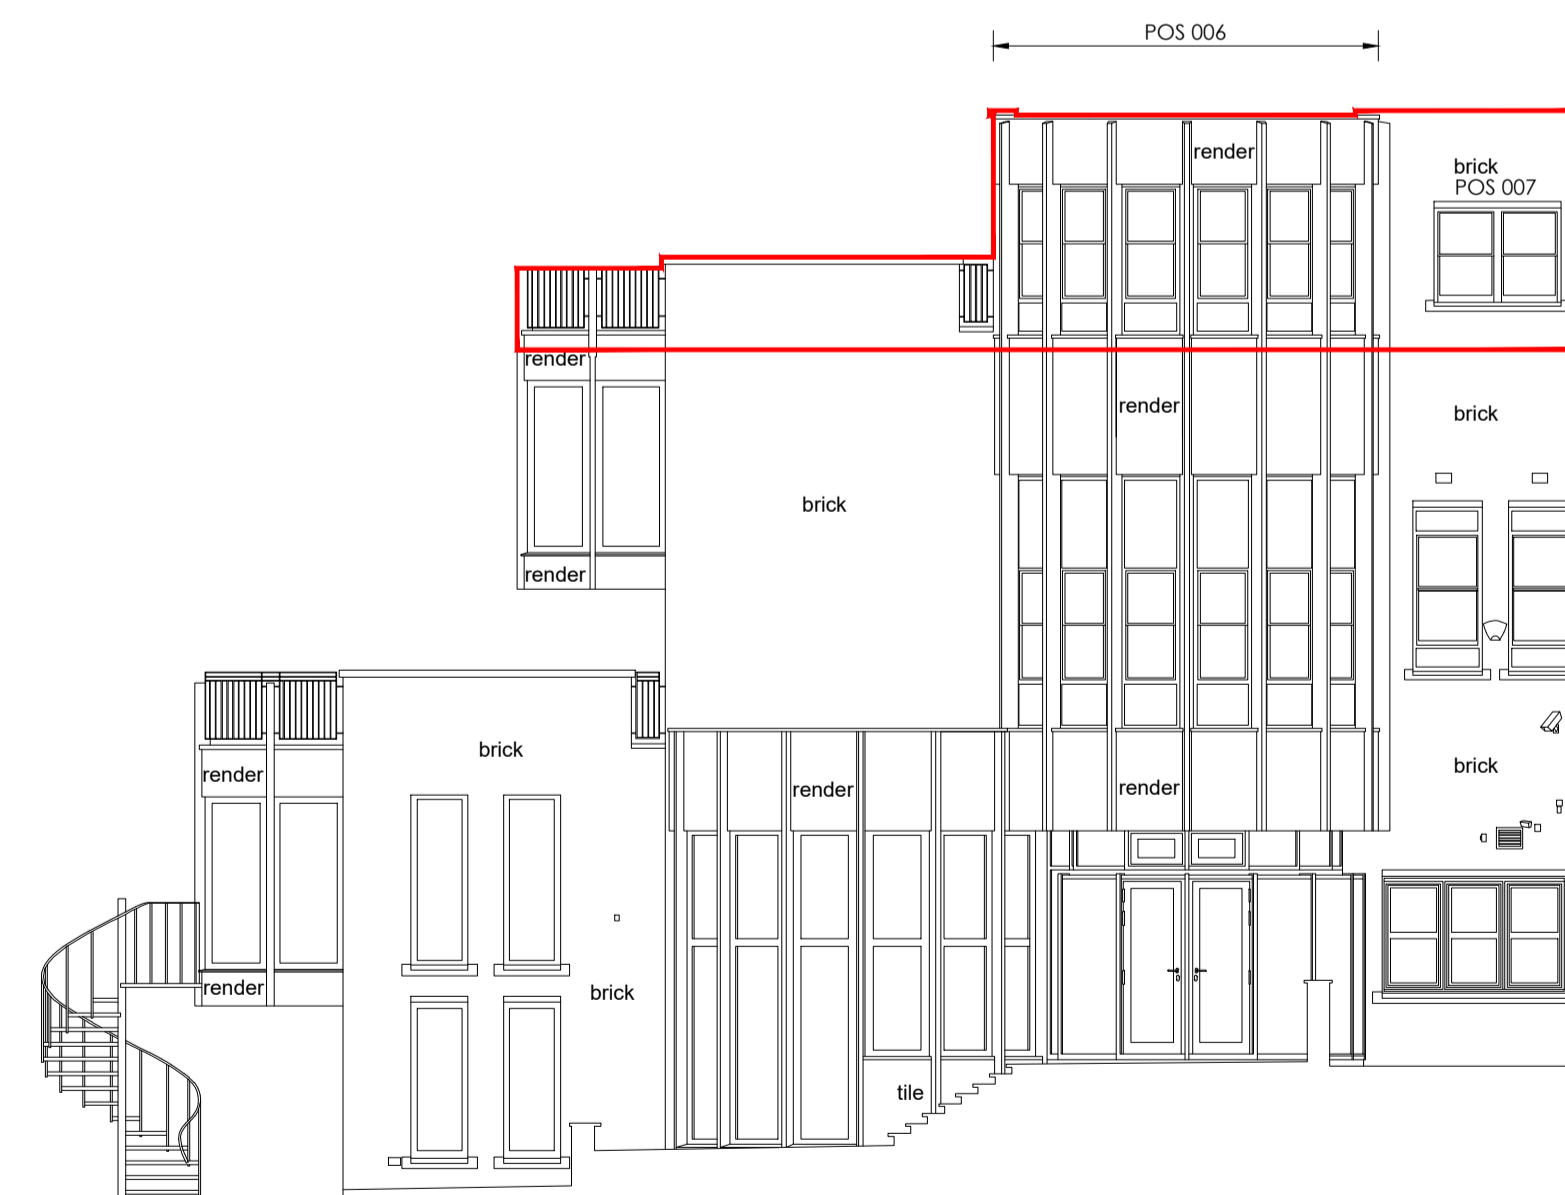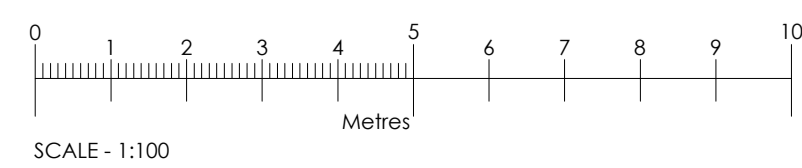

Level Datum 128.00m

PROPOSED WEST FACING ELEVATION
SCALE 1:100

A 09.03.22 AC Units omitted

Rev Date Comments

PLANNING

Client
Mr M Feldman

Project
Penthouse Suite
Mount Tyndal
Spaniards Road
NW3 7JH

Title
ELEVATIONS
AS PROPOSED

Project No. Date

7229 APRIL 2021

Drawing No. Revision

7690-PD-04 A

Scale Drawn

1:100 @ A1

Check

Nepical House, London Road,
Wrotham Heath, Kent, TN15 7RS
phone: 01732 753333
fax: 01732 753334
info@offsetarchitects.co.uk
www.offsetarchitects.co.uk

