



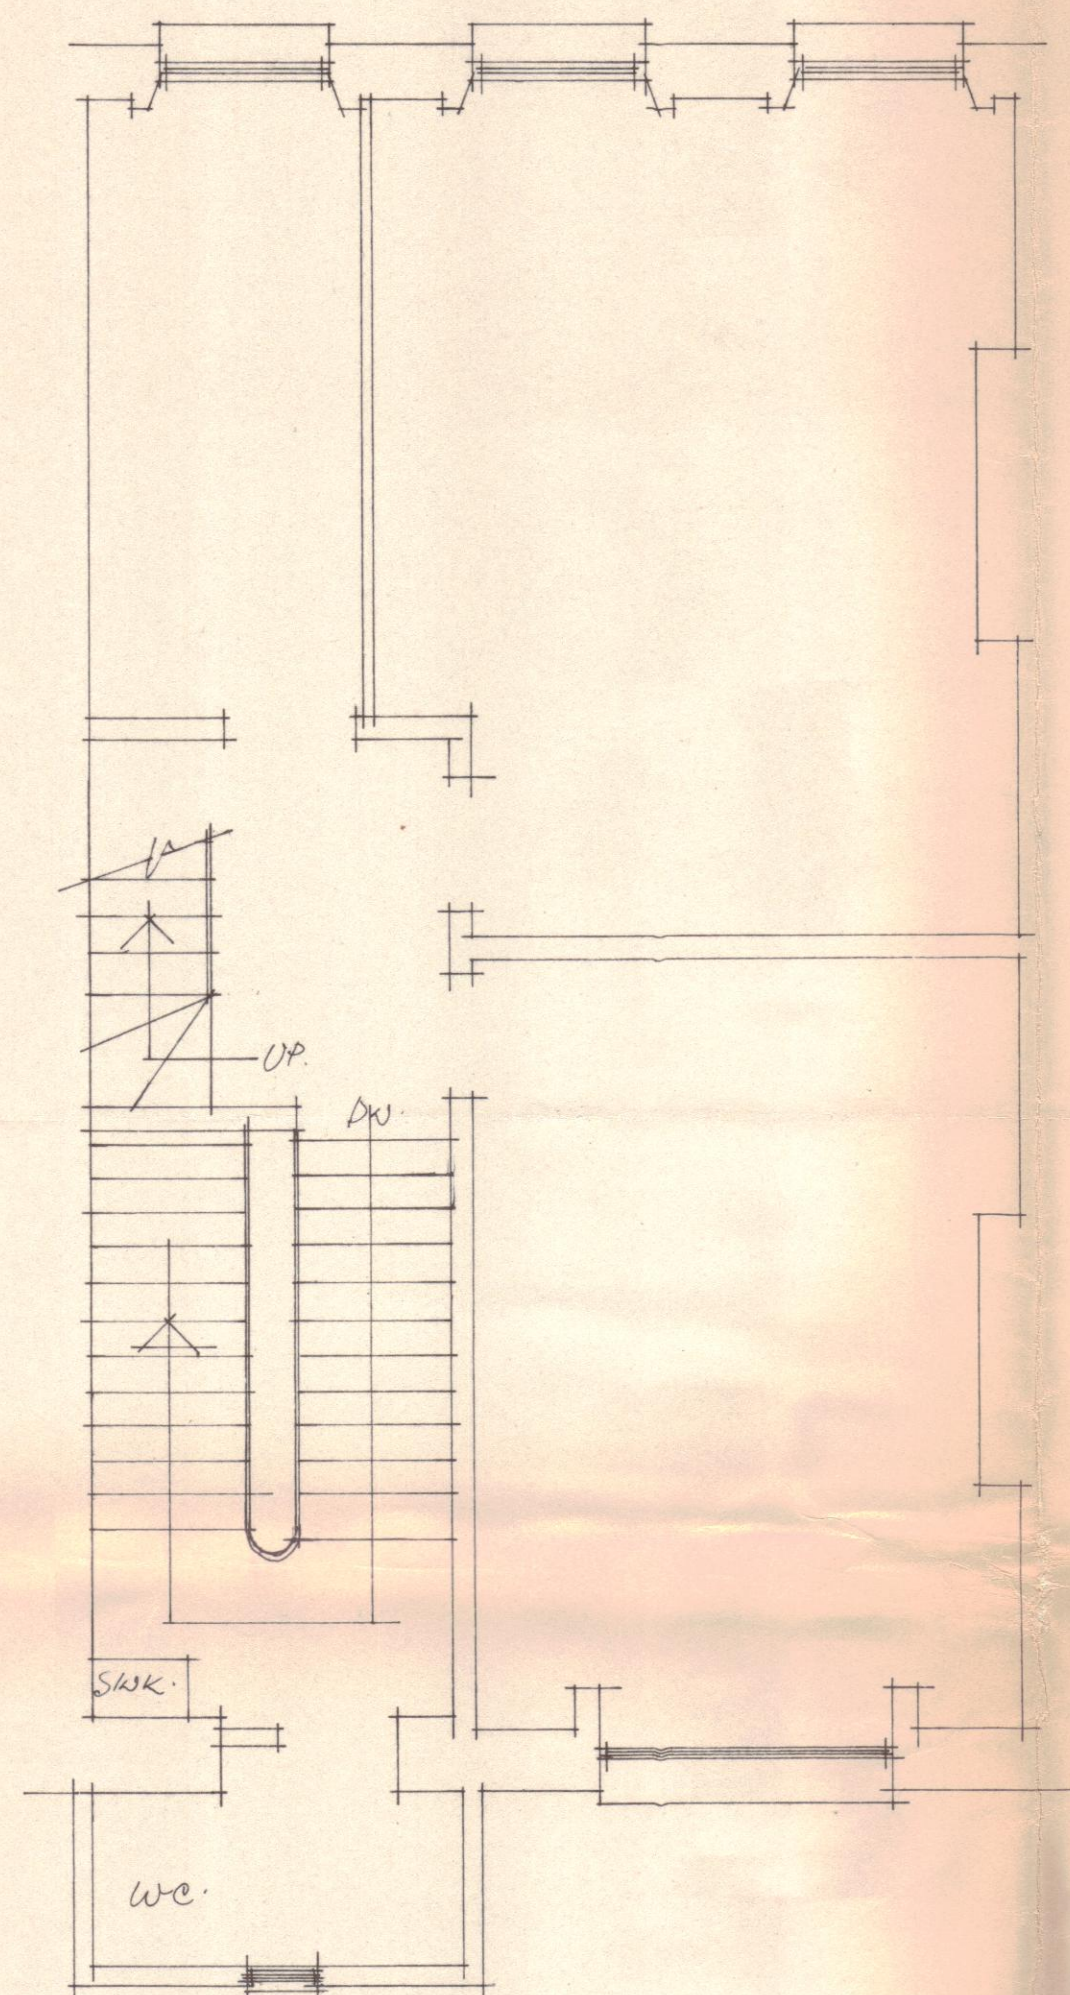

SECOND FLOOR.

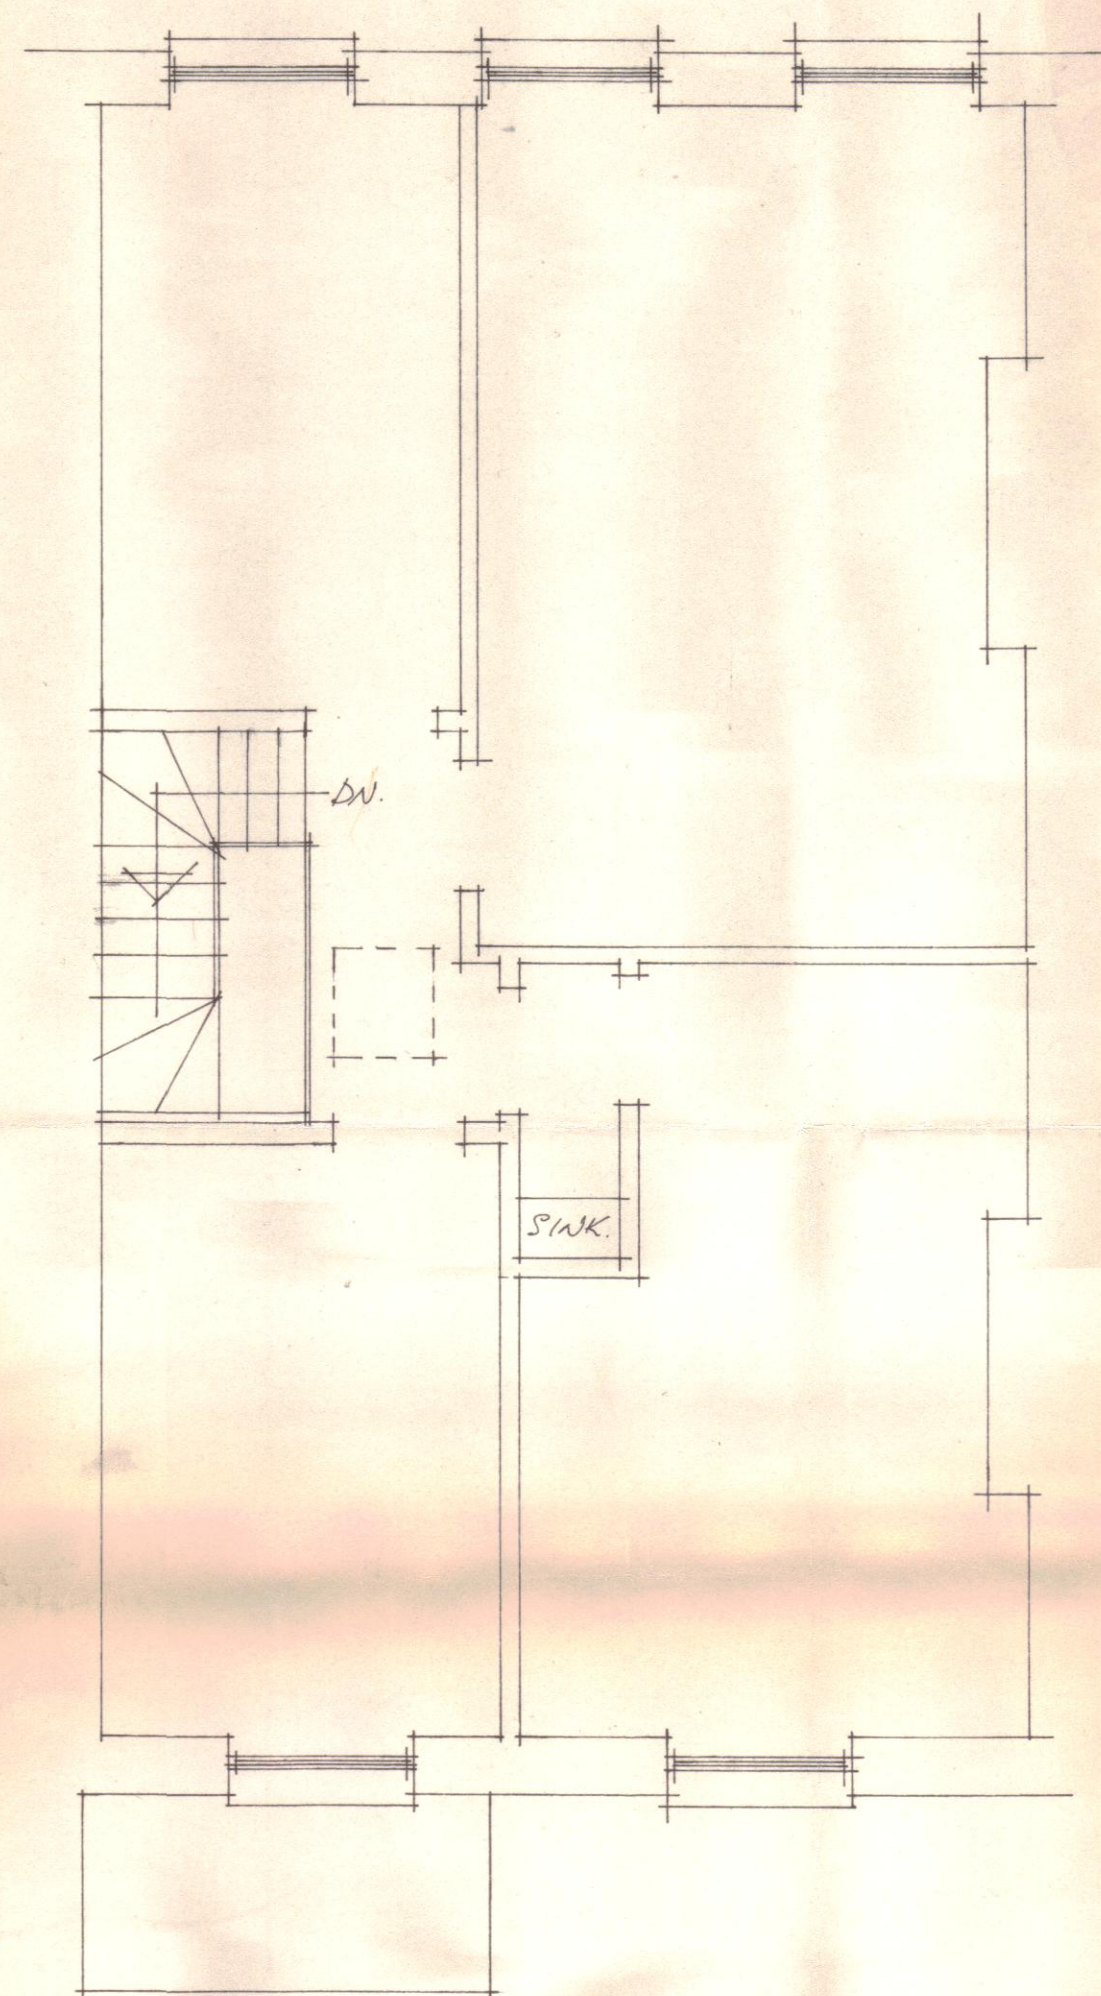

THIRD FLOOR.

NORMAN ASHLEY GREEN.
ARCHT.
CHARTERED ARCHITECT
14. BLITHFIELD STREET.
KENSINGTON. W.8.
01-937 2788

41. FITZROY STREET. W.1.
AS EXISTING.

CTP/M12/28/5/11559

PLANS.

SCALE 1/4"

DATE. JULY 1971.

295.

2.