



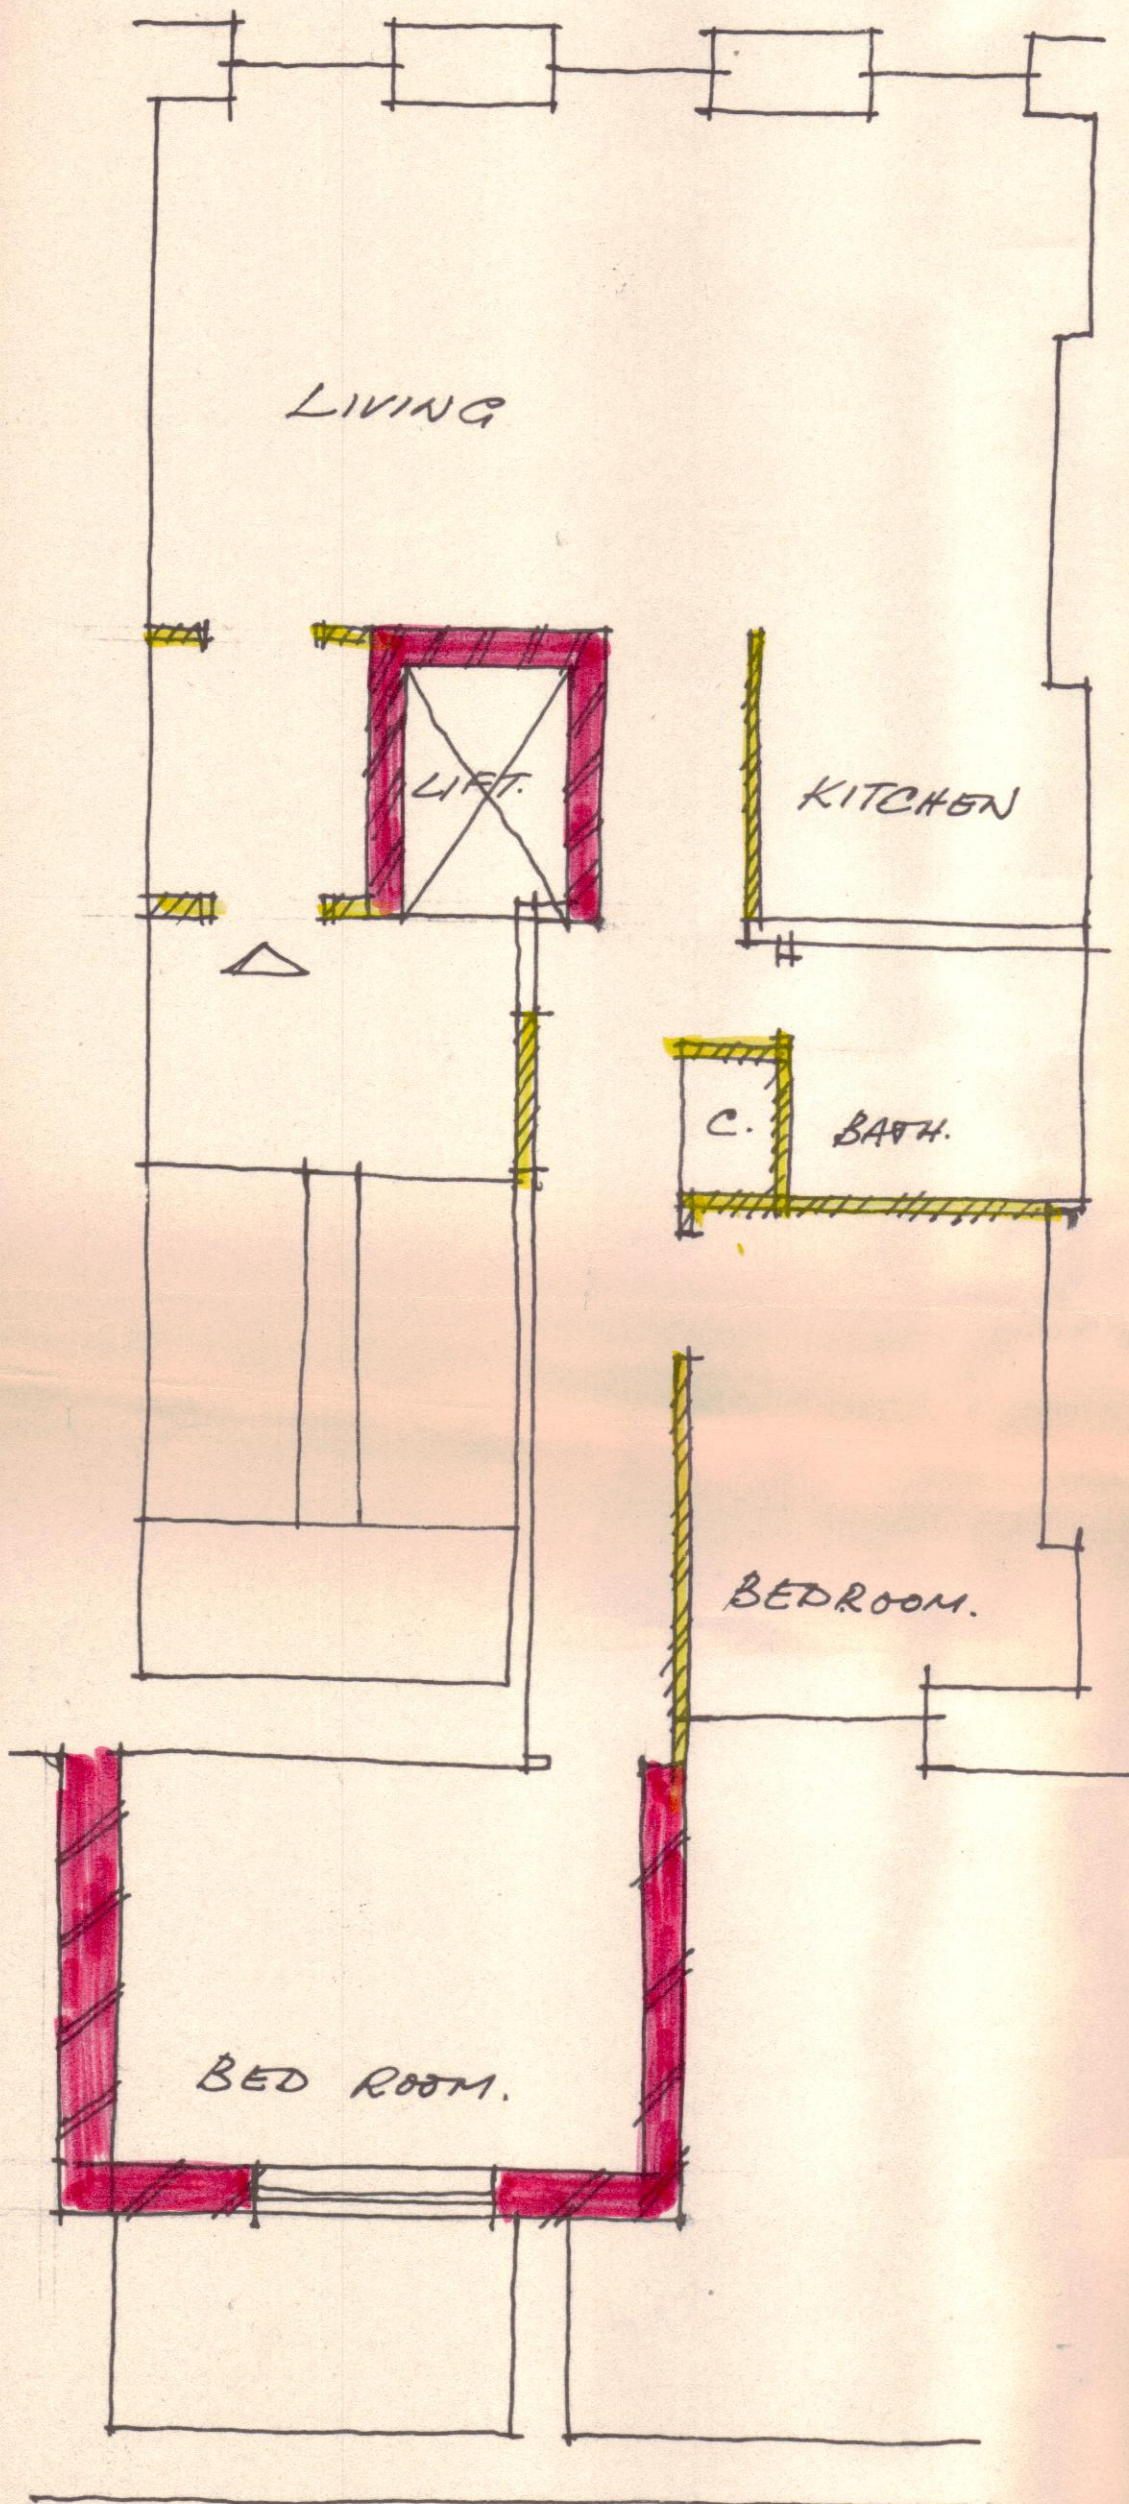

1st Floor

PROPOSED ALTERATIONS TO
41, FITZROY STREET. W-1.
SCALE 1/4"

DRG NO. 295/SK. 2. DATE. JULY. 1971.

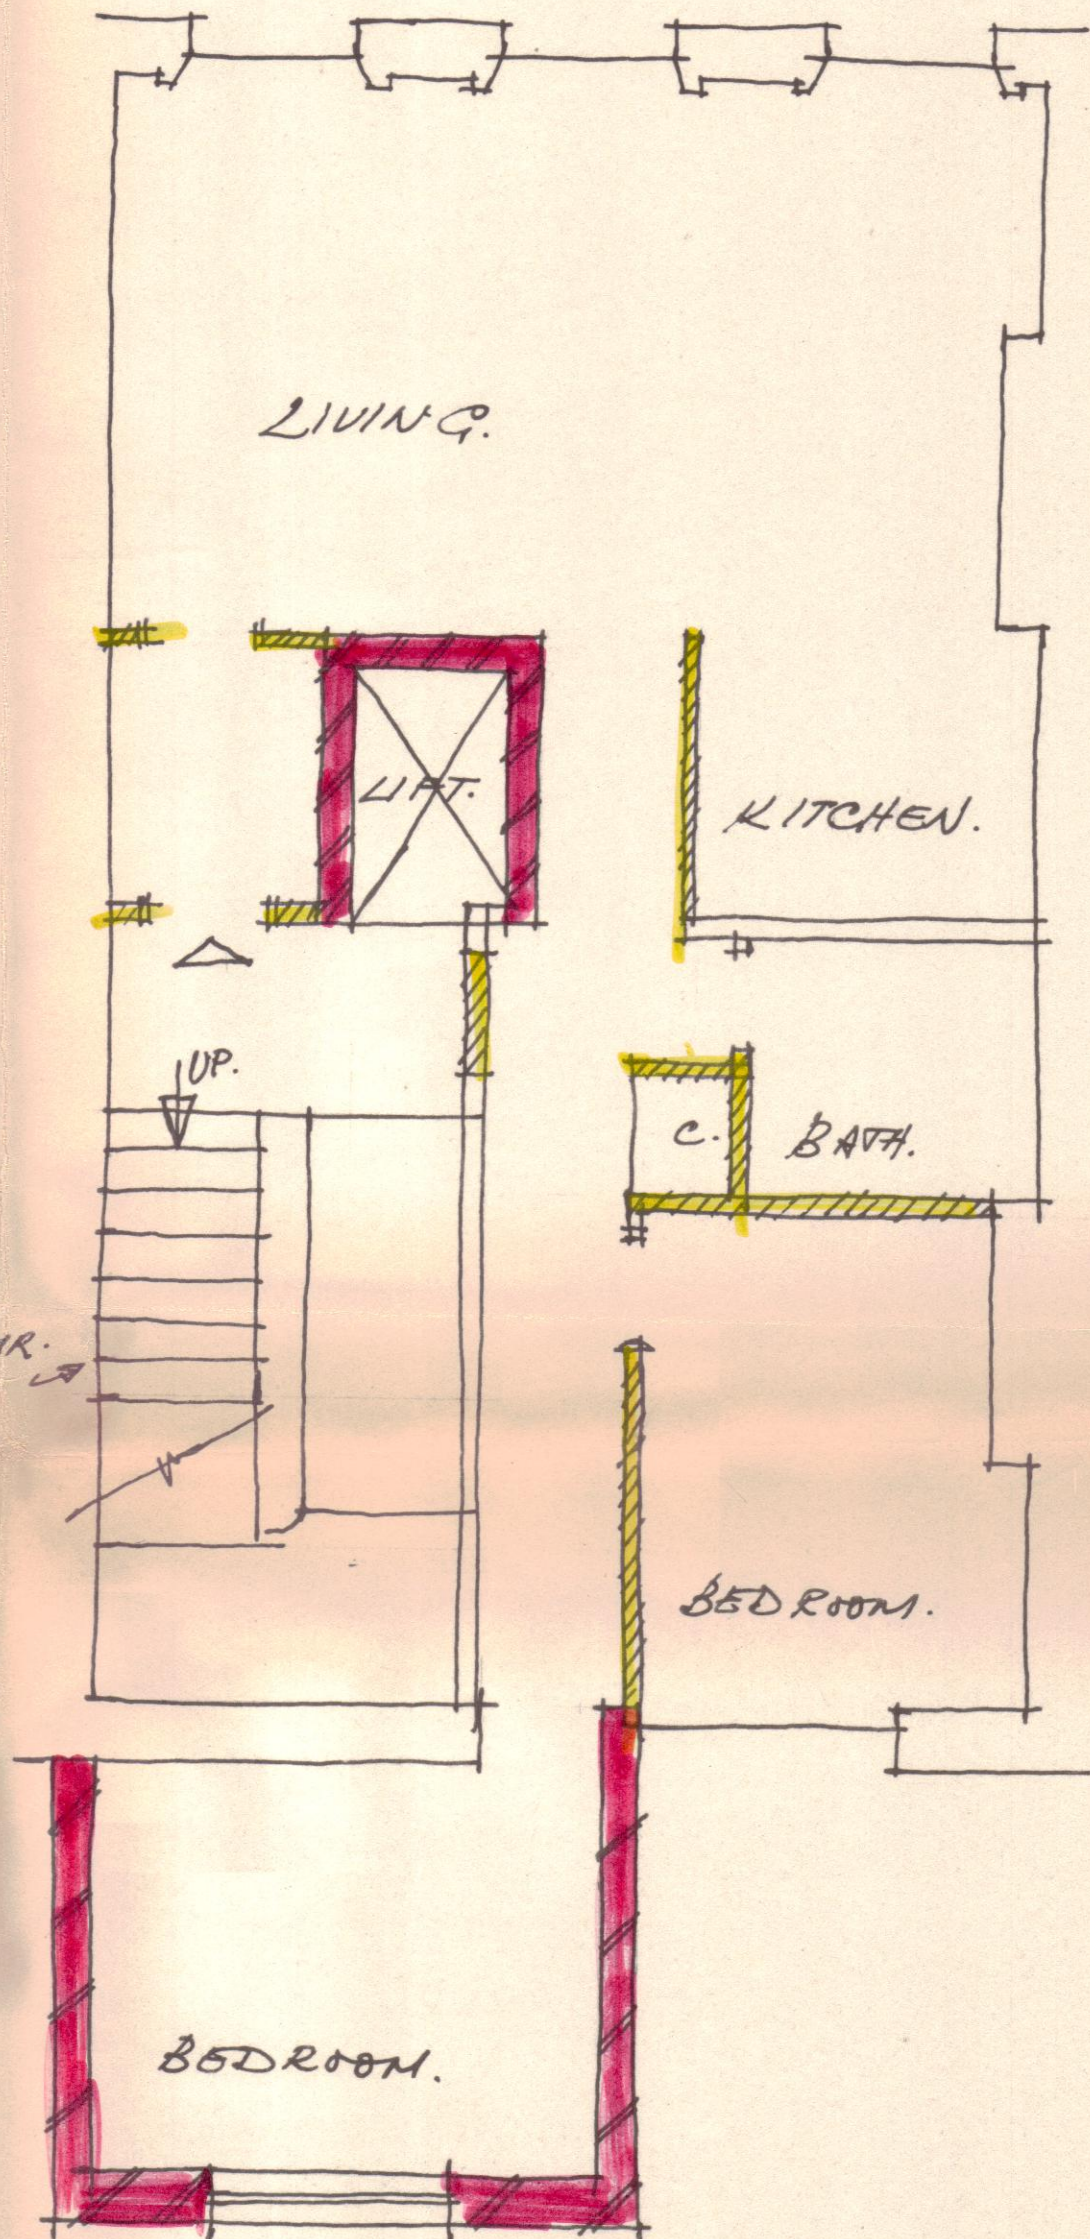

2nd Floor.

LONDON BOROUGH OF CAMDEN
PLANS ~~DISAPPROVED~~ APPROVED
19 OCT 1971
ON BEHALF OF THE COUNCIL

CTP/M12/28/5/1559

Norman Ashley Green Archt.
14, BLITHFIELD ST. W-8.