


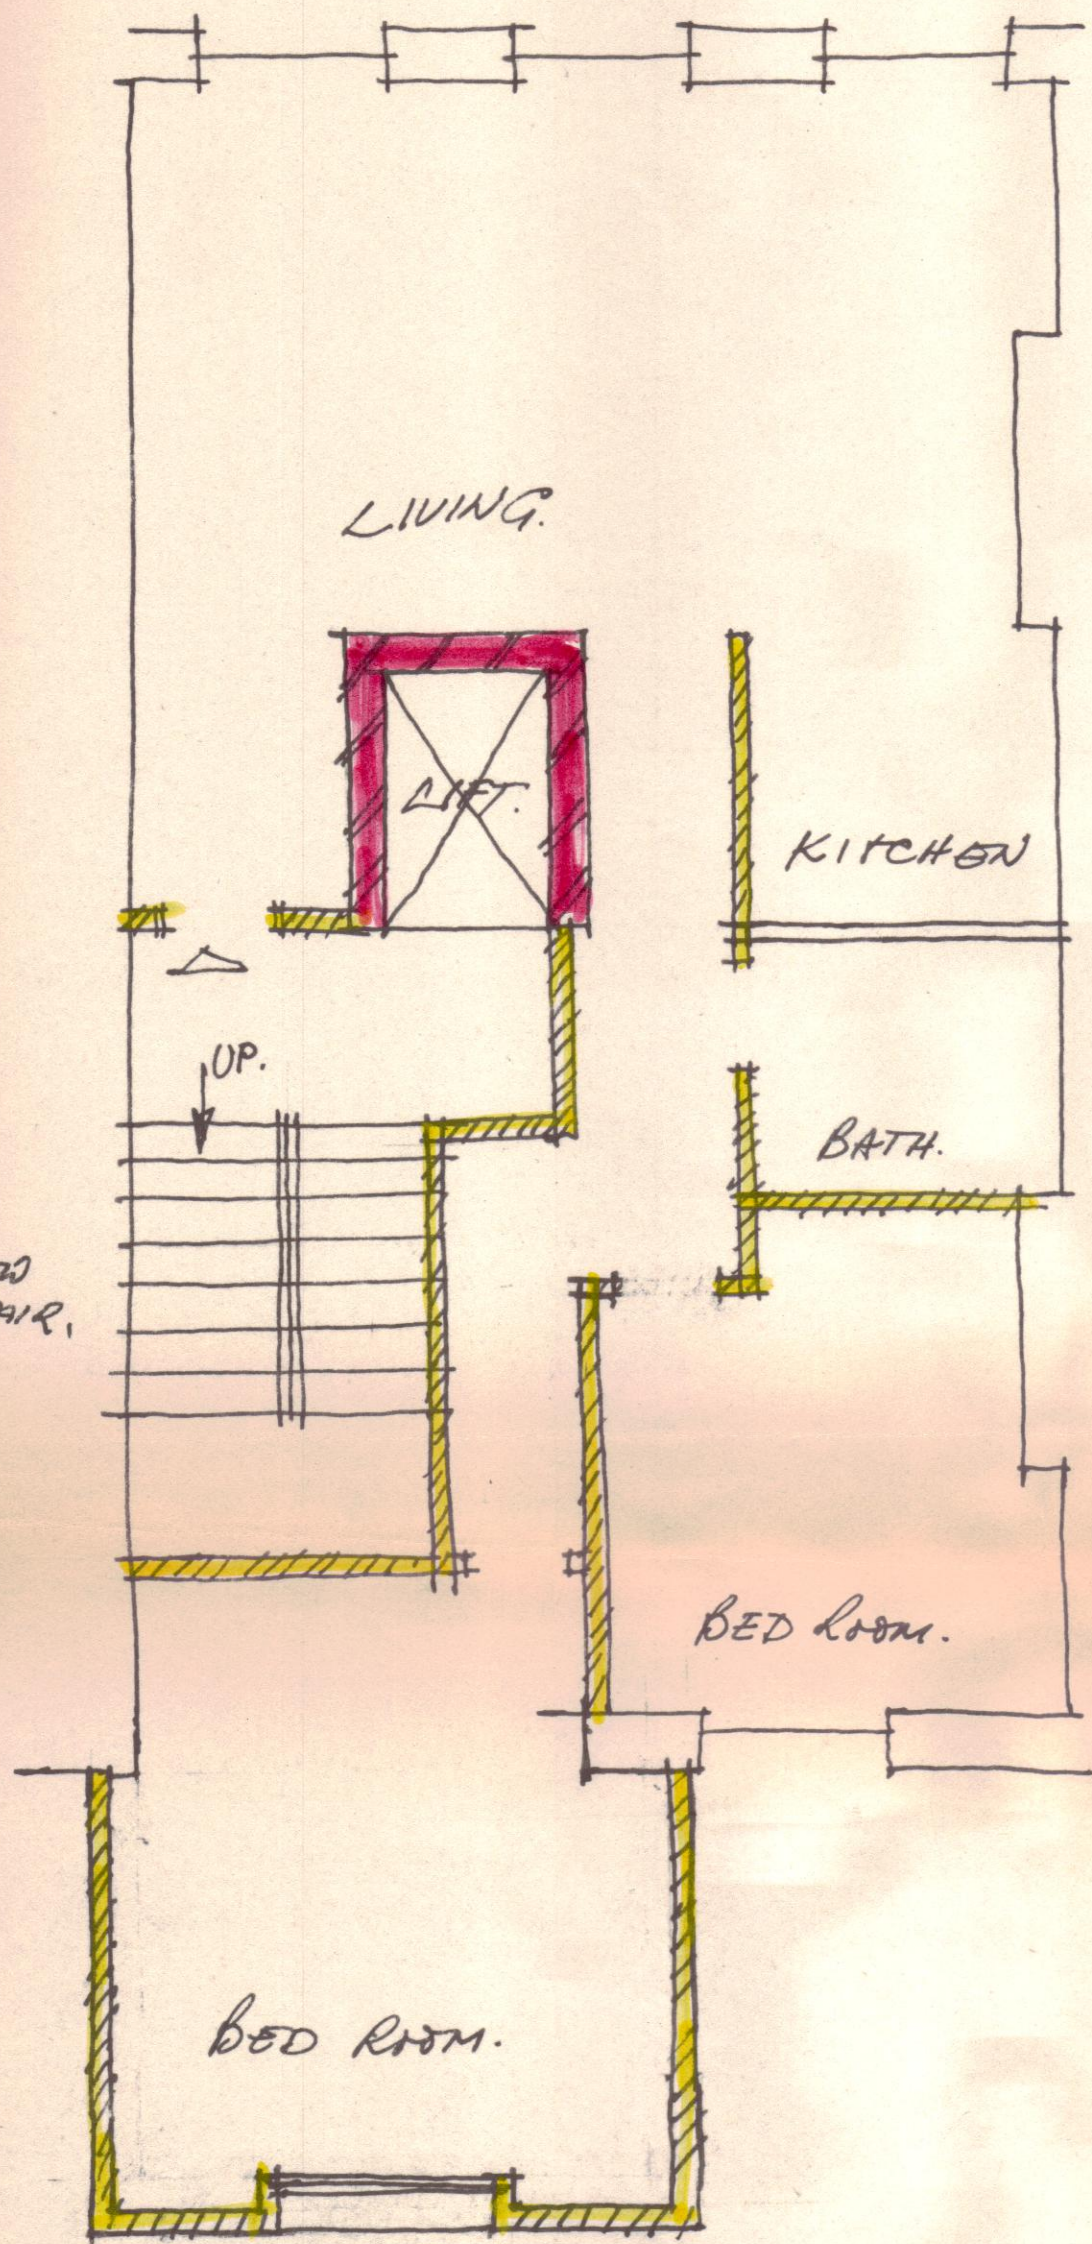


3RD FLOOR.

PROPOSED ALTERATIONS to
41. FITZROY STREET. W.I.

SCALE. 1/4"

DWG NO. 295/SK3. DATE. JULY 1971.

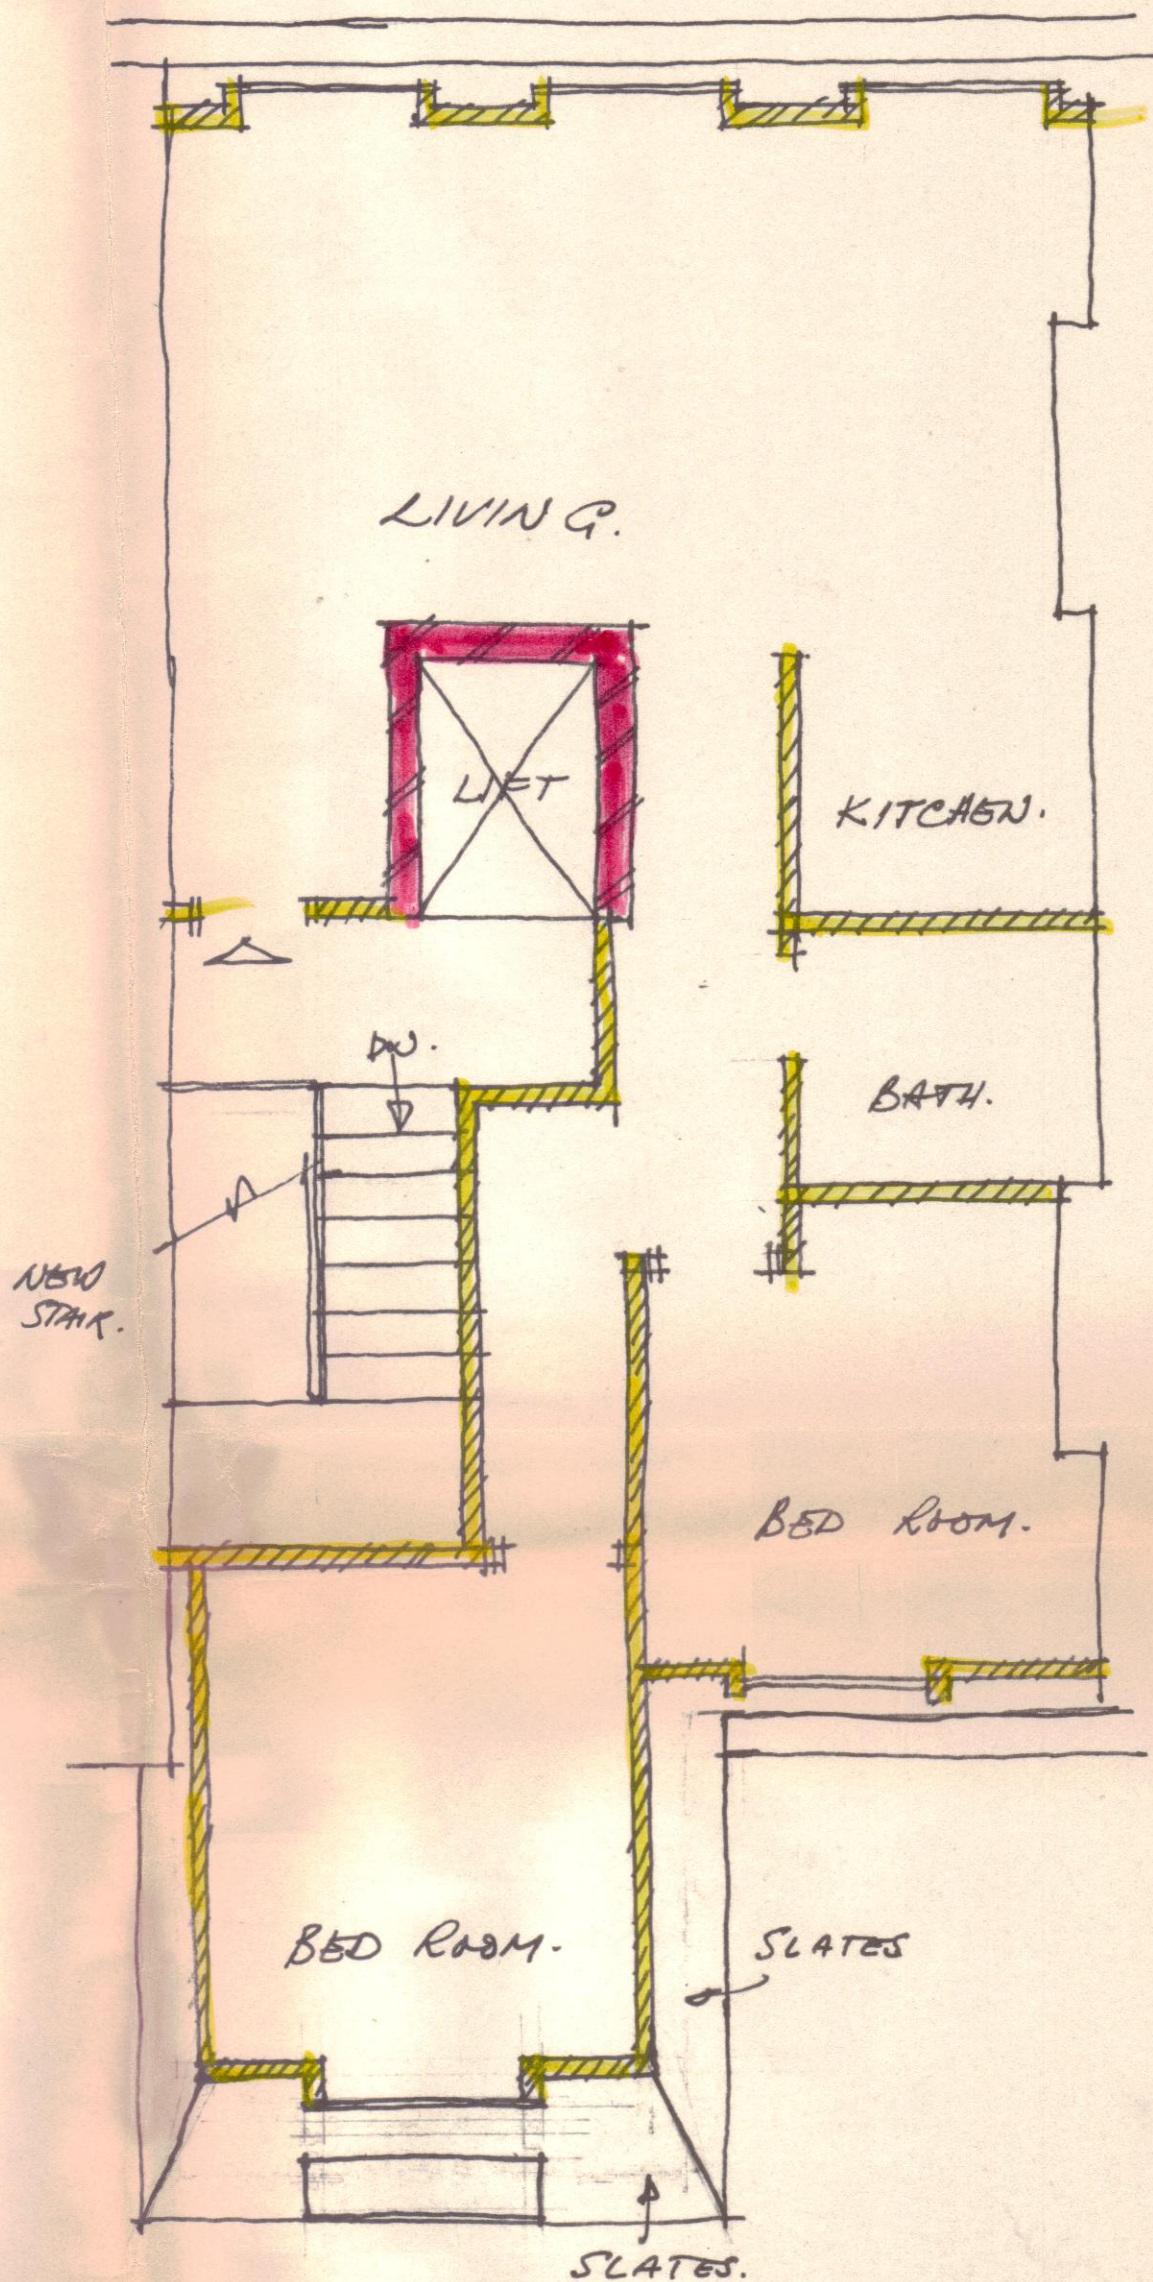

4TH FLOOR.

NORMAN ASHLEY GREEN. ARCHT.
1A. BLITFIELD ST. W.B.

CTP/M12/28/5/1559