


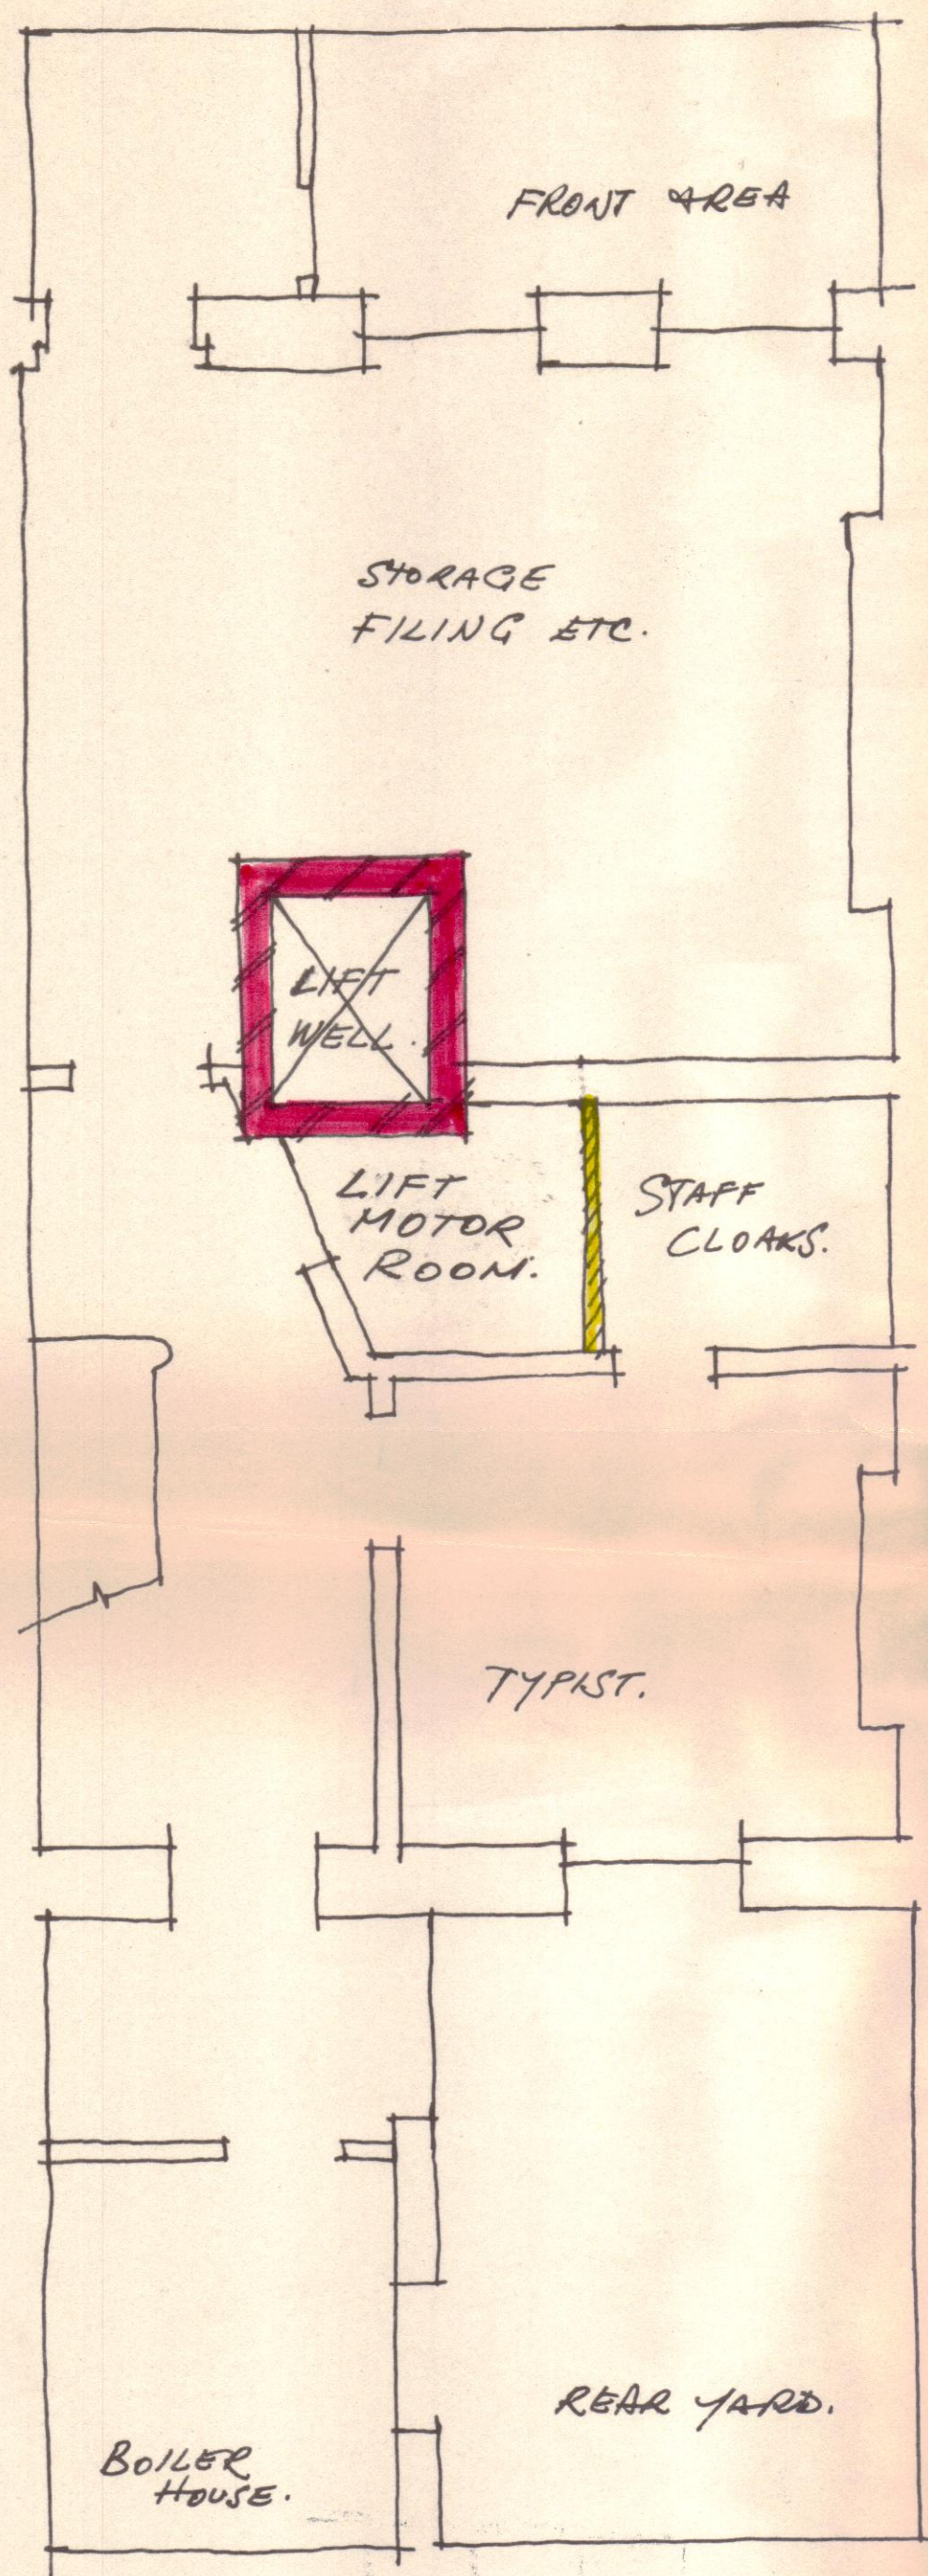


BASEMENT.

PROPOSED ALTERATIONS TO
41. FITZROY STREET. N.1.

SCALE 1/4"

DRG NO. 296/SK.1. DATE. JULY 1971.

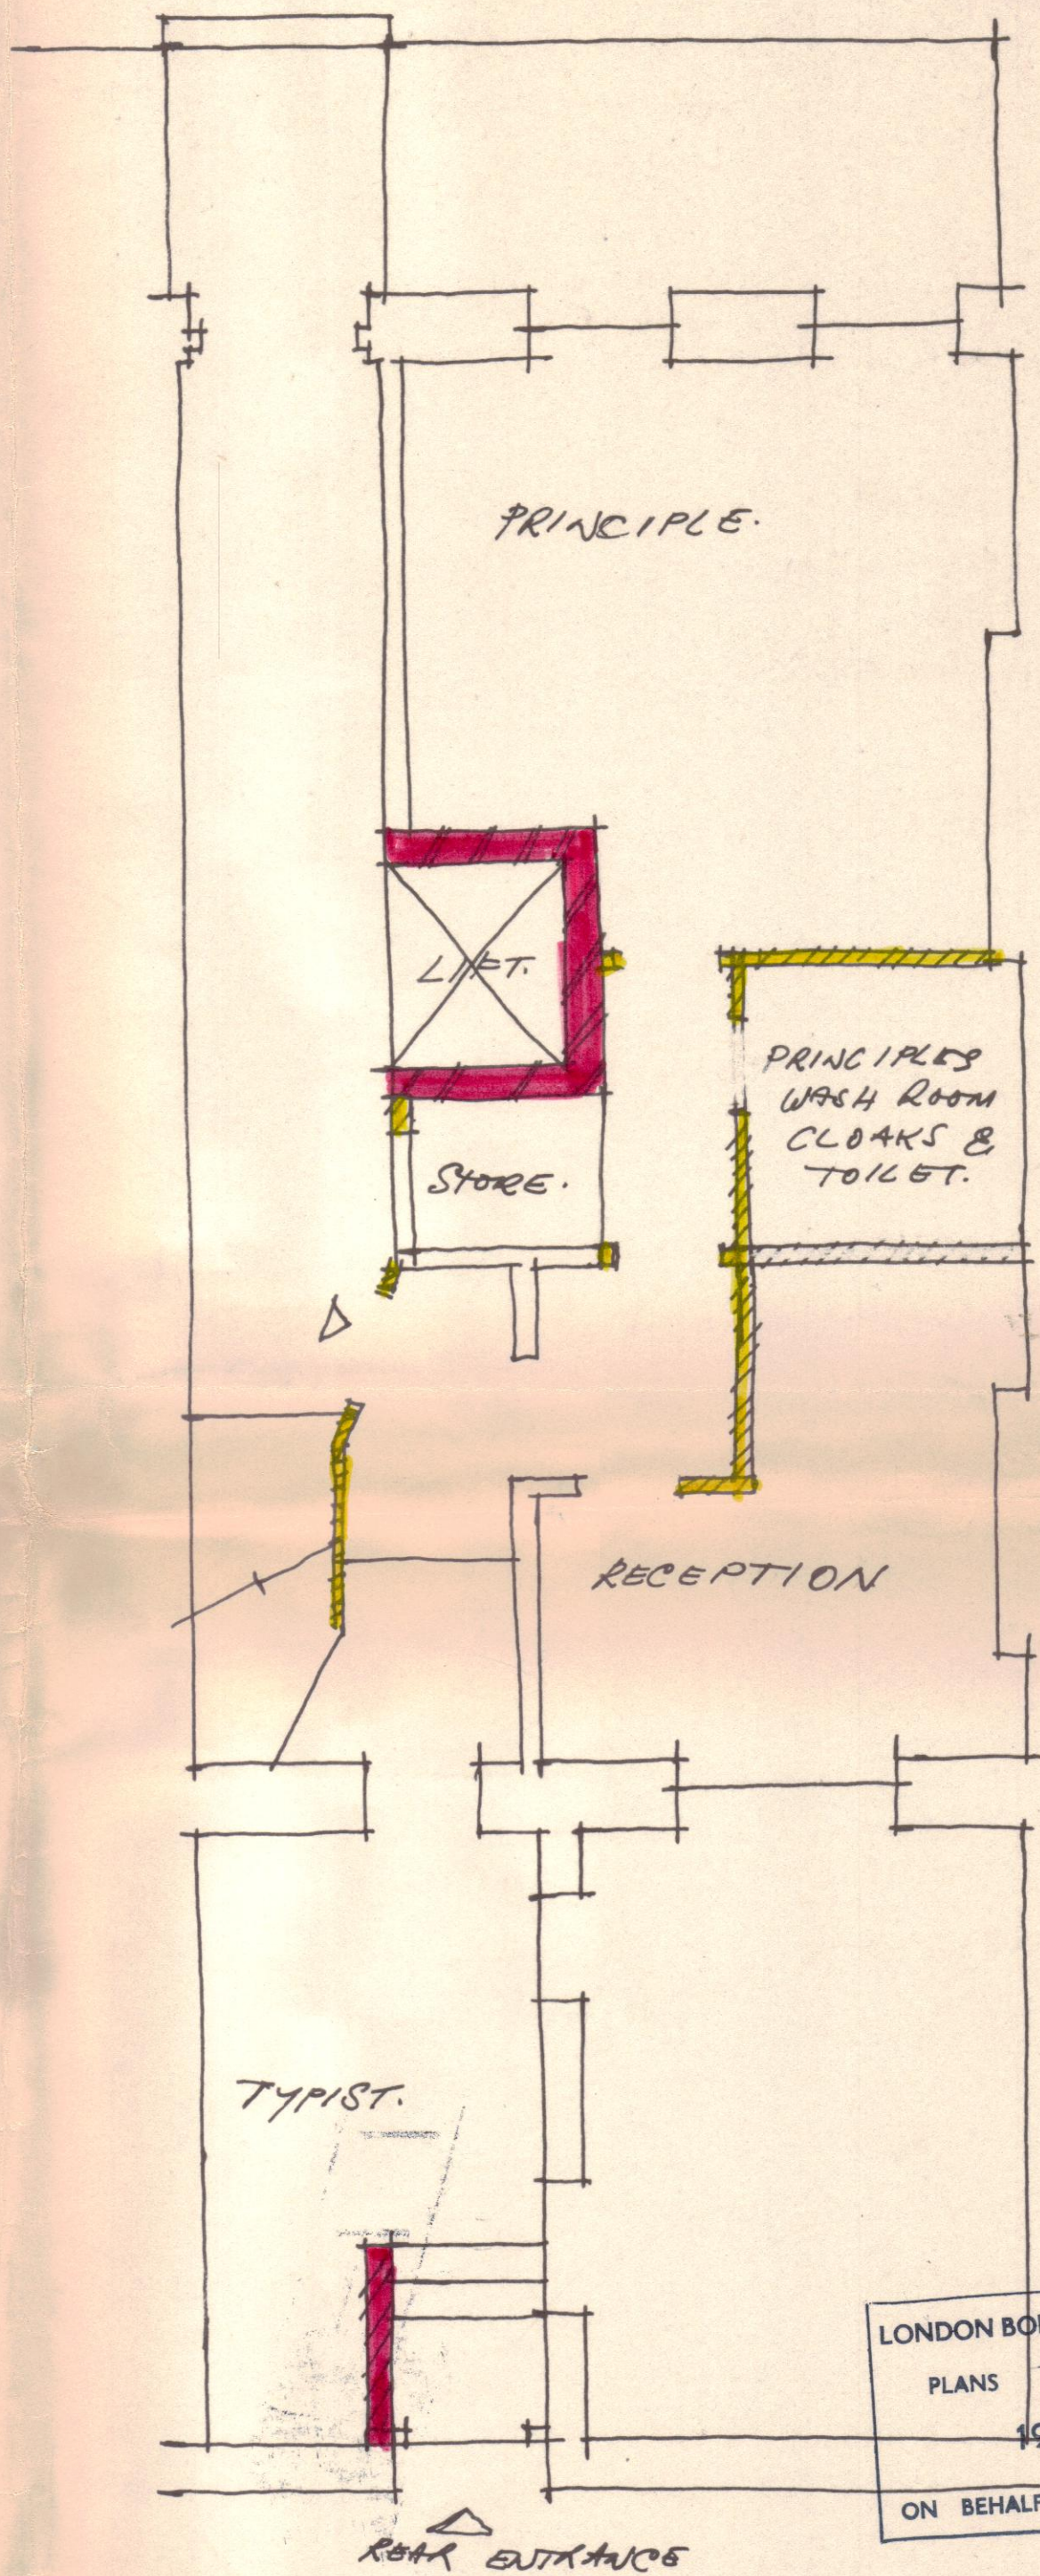

GROUND.

LONDON BOROUGH OF CAMDEN
PLANS ~~APPROVED~~ DISAPPROVED
19 OCT 1971
ON BEHALF OF THE COUNCIL

CTP/MR/28/5/1559

Norman Ashley Green ARIBA.
14. BLITHFIELD ST. N.8.