



BASEMENT.

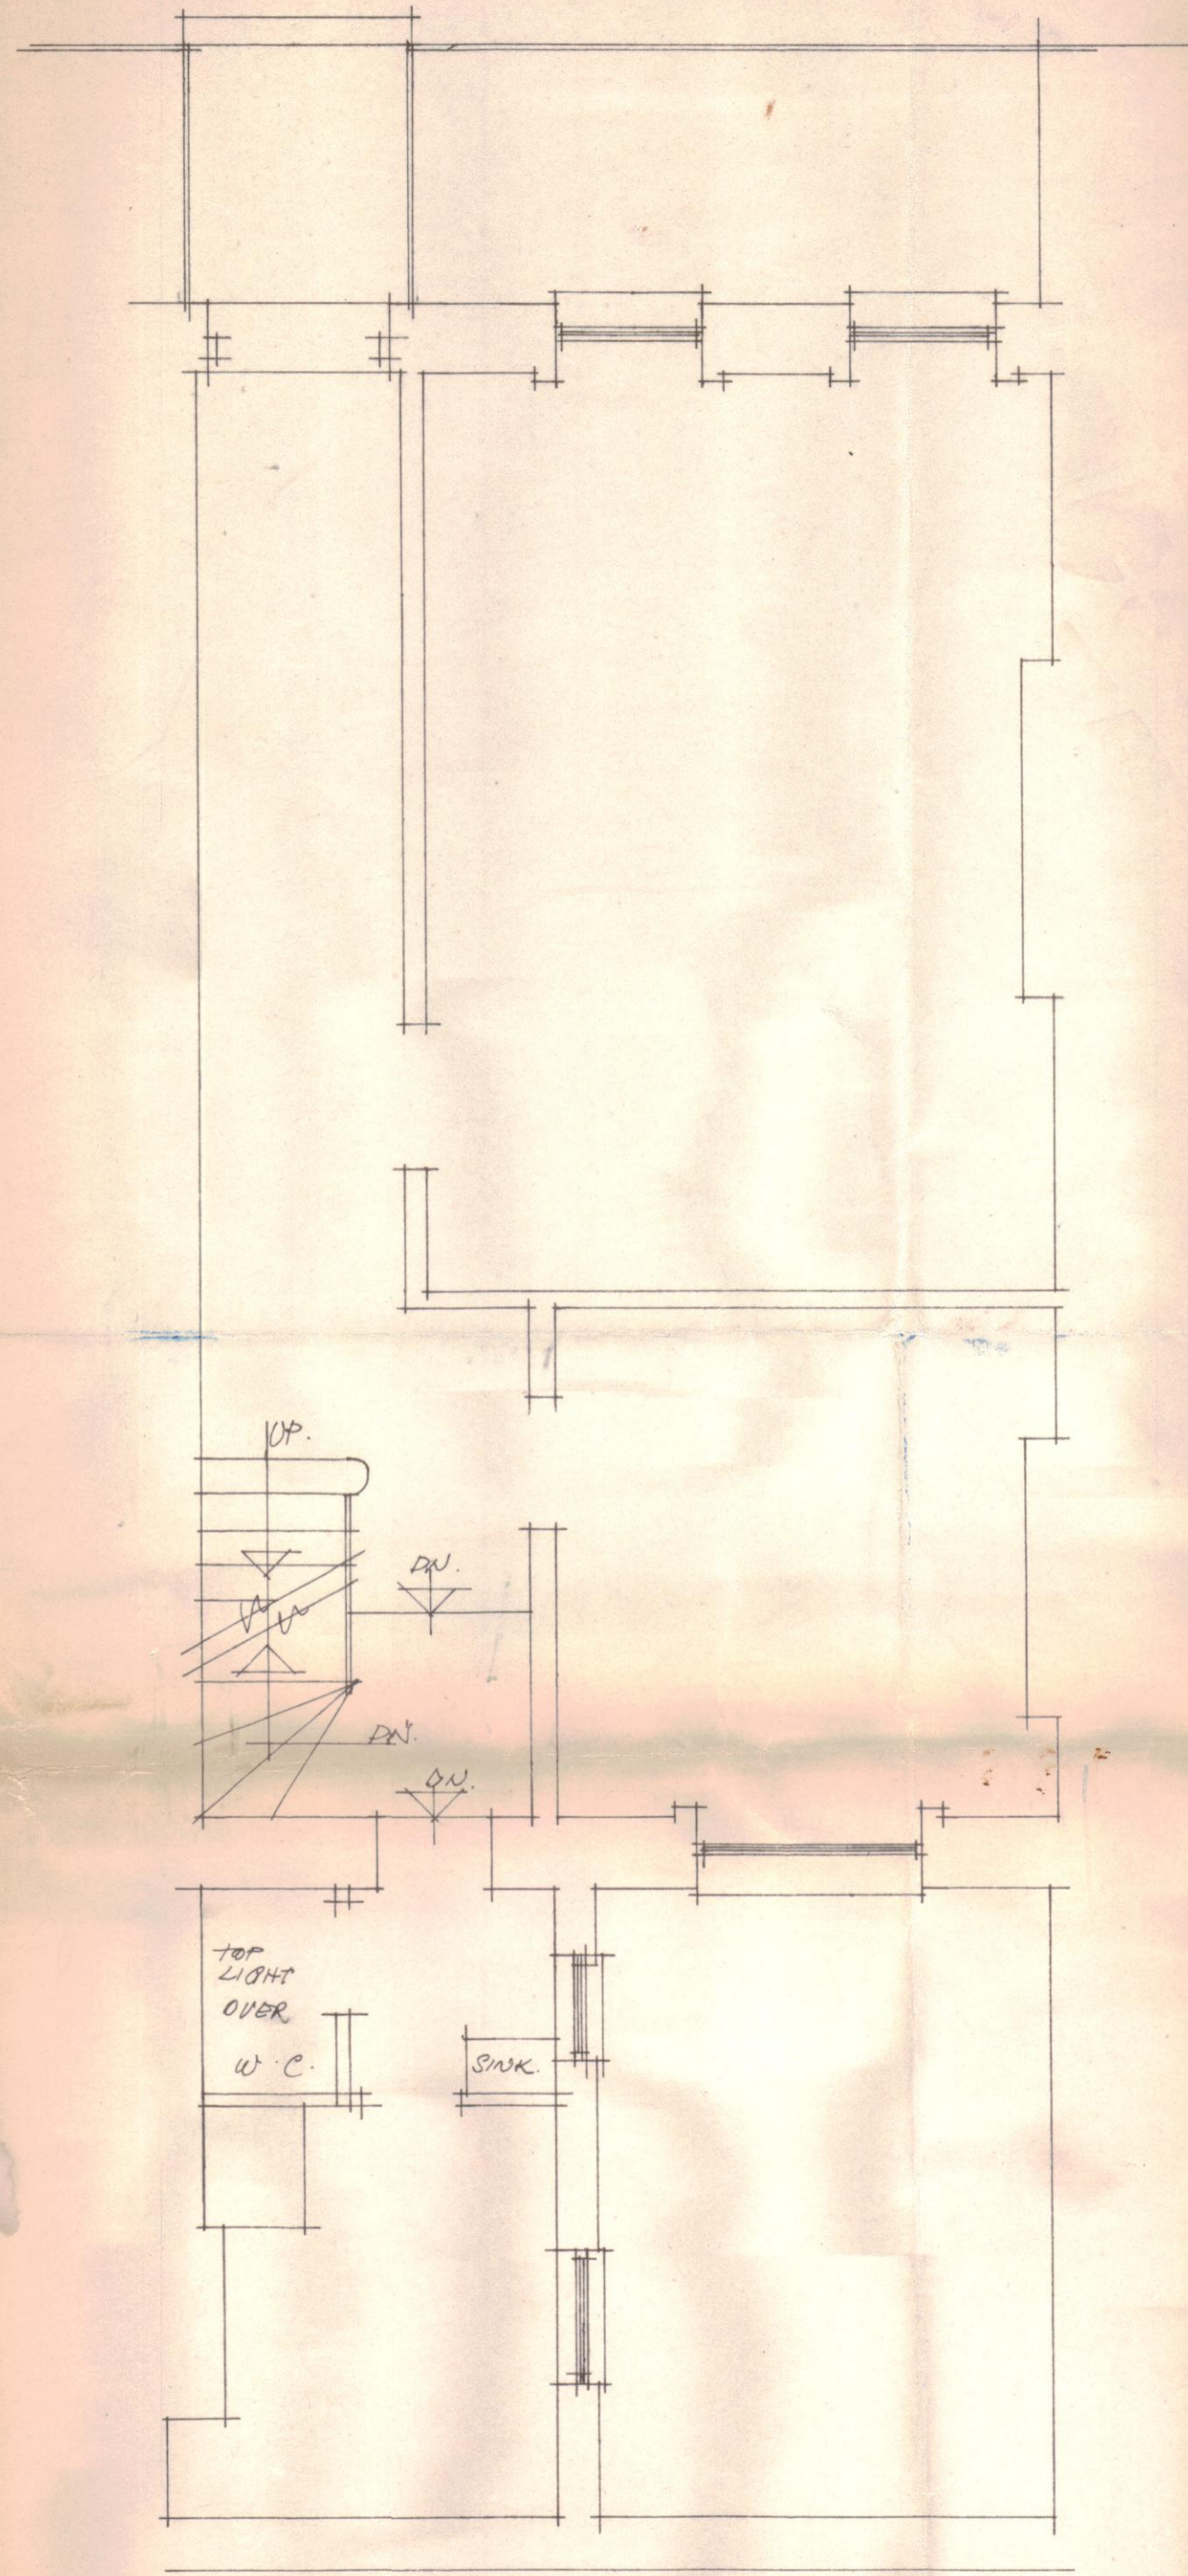

GROUND.

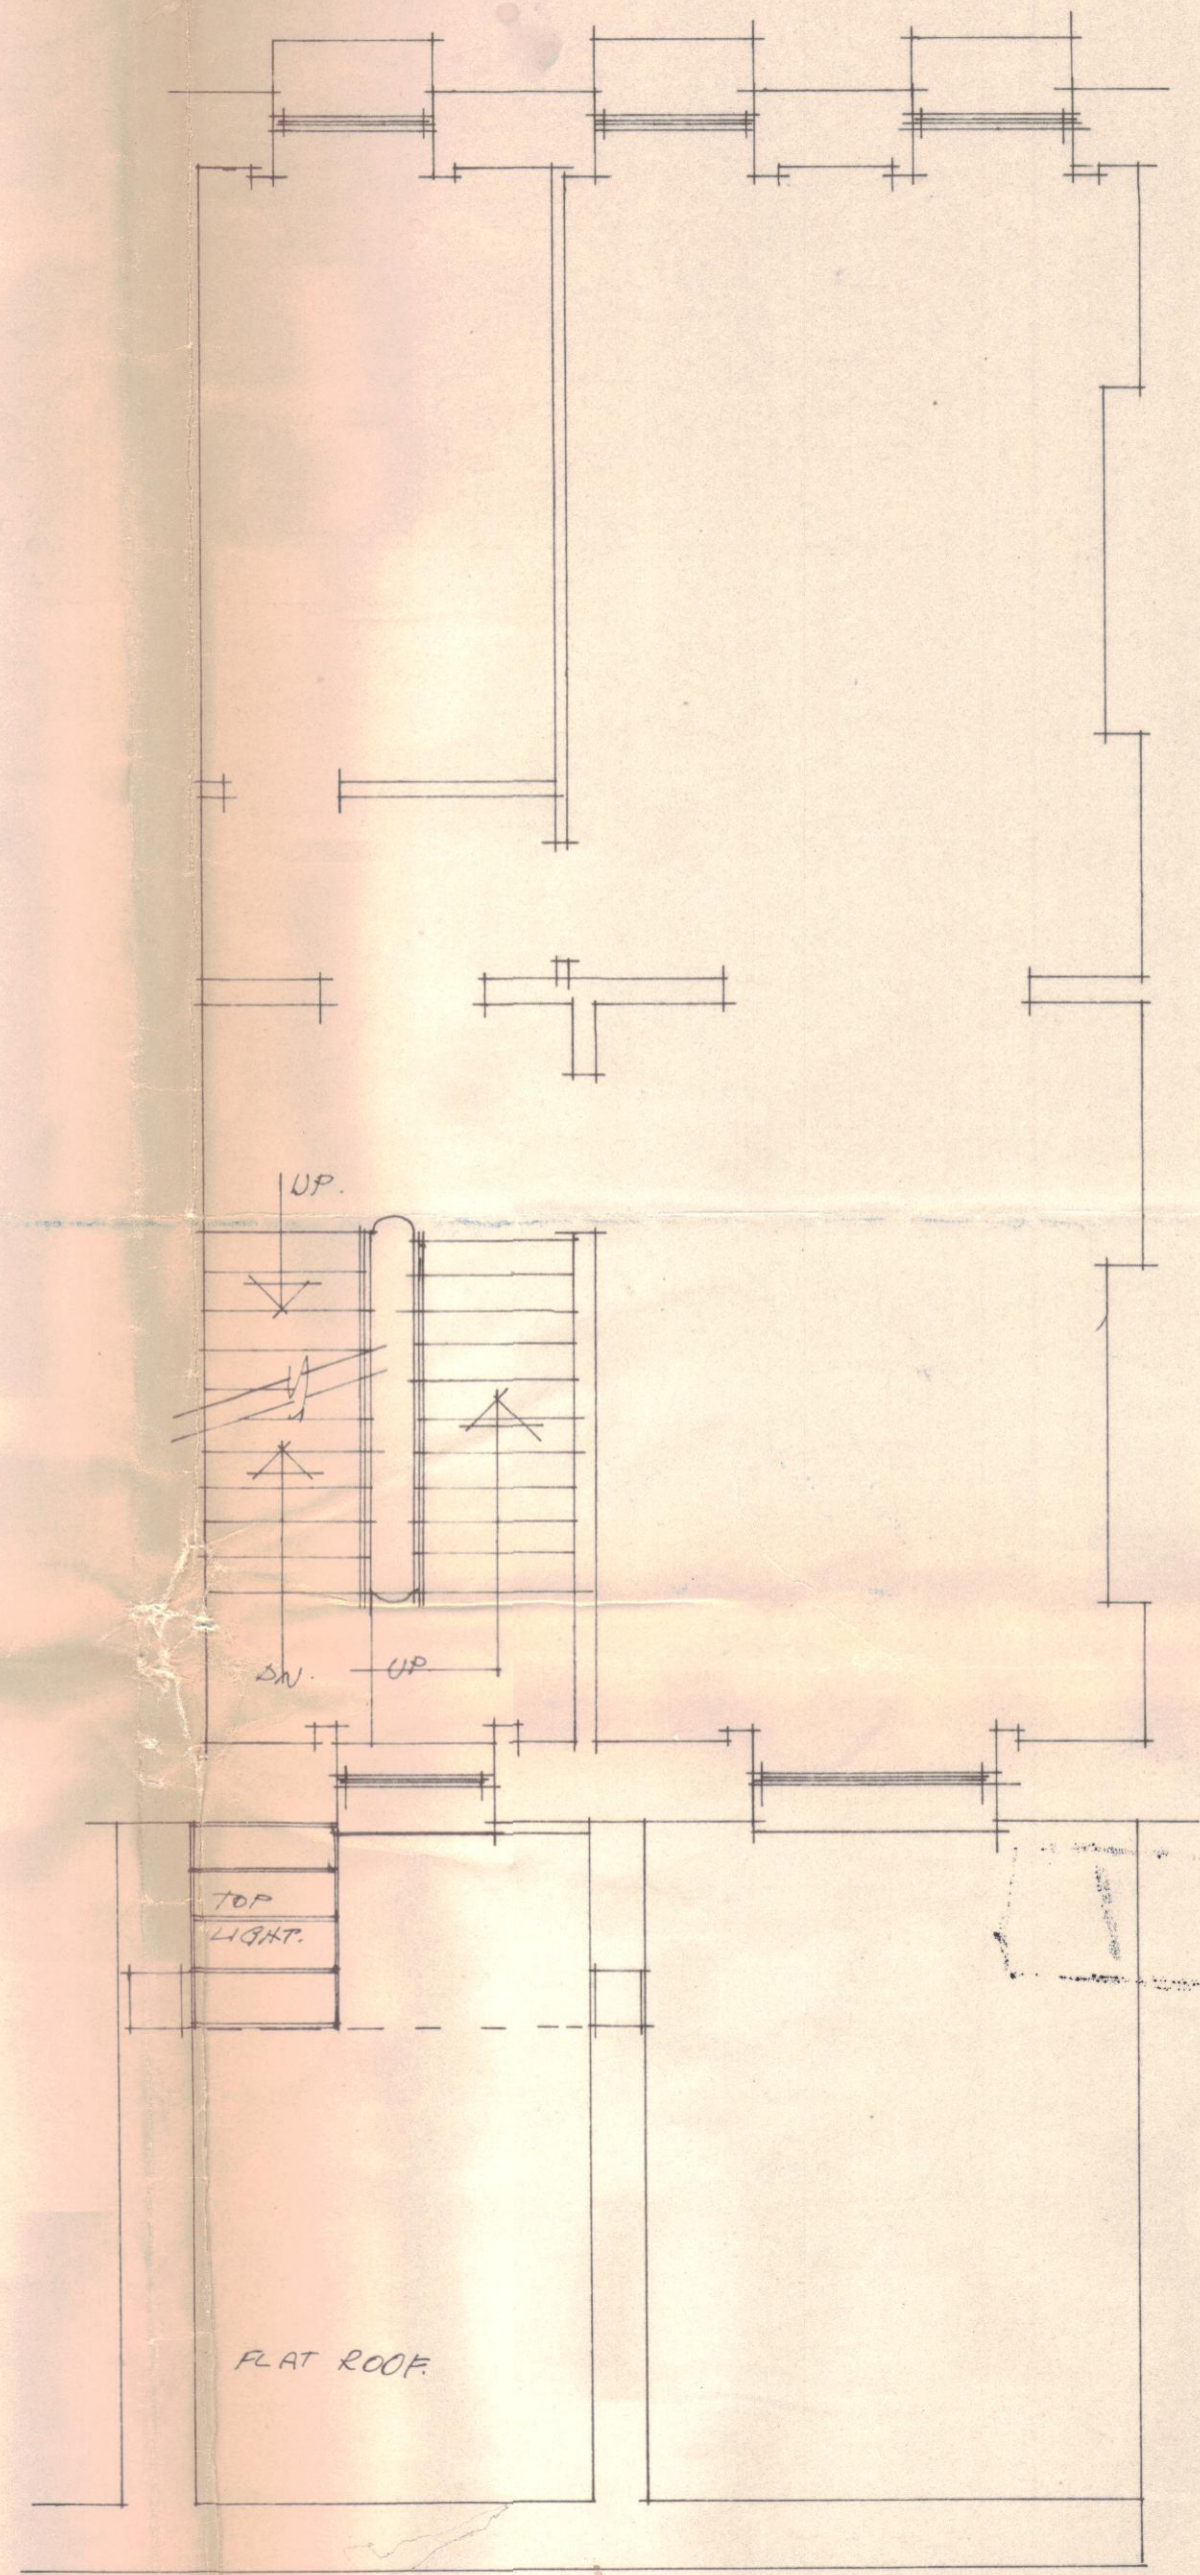

FIRST FLOOR.

NORMAN ASHLEY GREEN  
 ARIBA.  
 CHARTERED ARCHTCT.  
 1A BLITHFIELD STREET.  
 KENSINGTON. W.8  
 01 937 2728.

41 FITZROY STREET  
 AS EXISTING.

CTP/M12/28/5/11559

PLANS.

SCALE 1/4"

DATE JULY 1971

295.

1.