




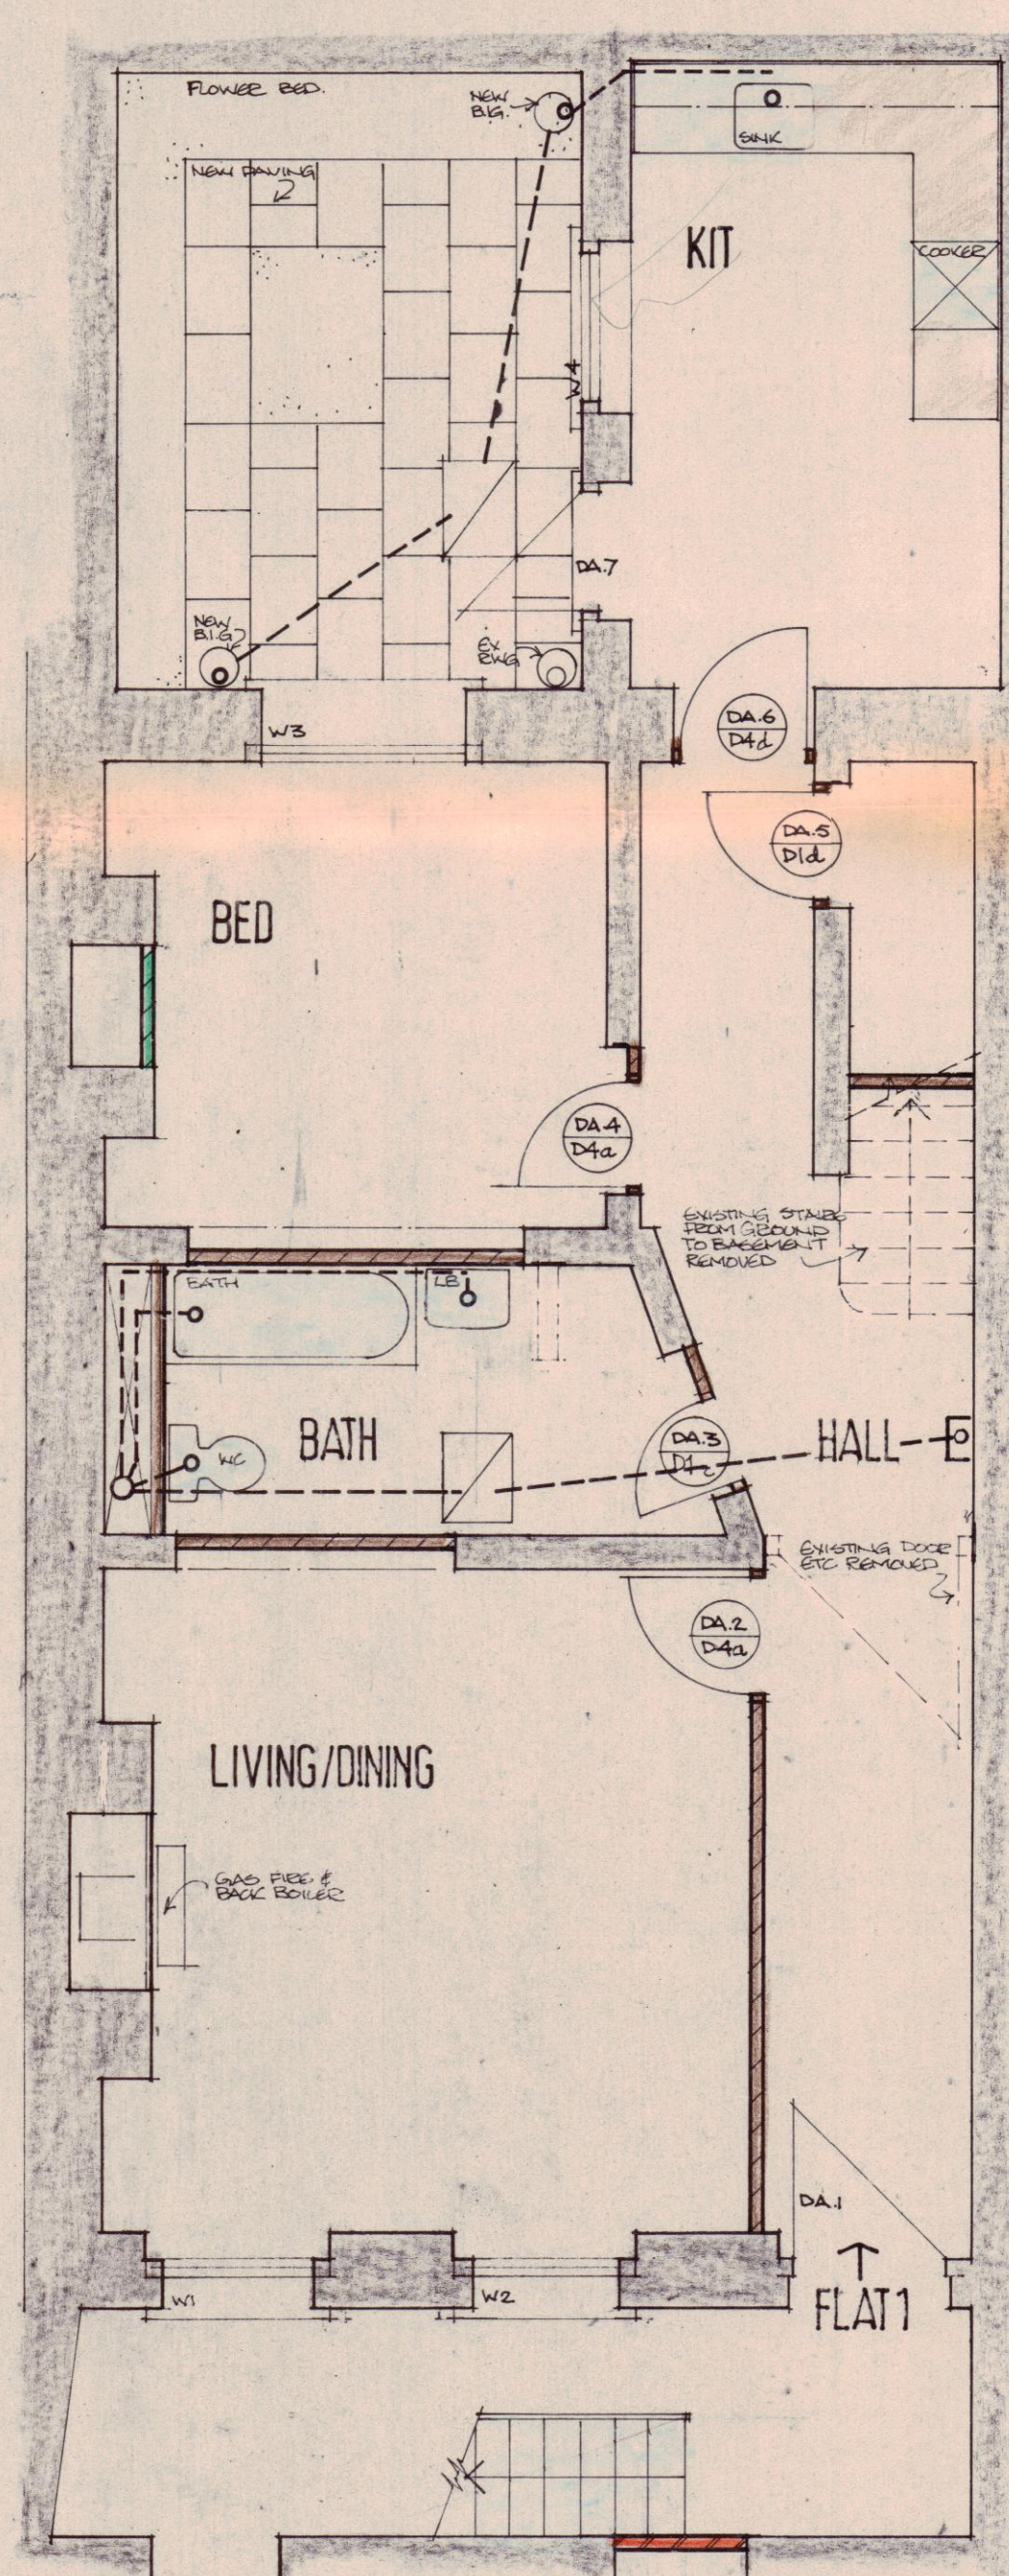


BASEMENT 71sq m

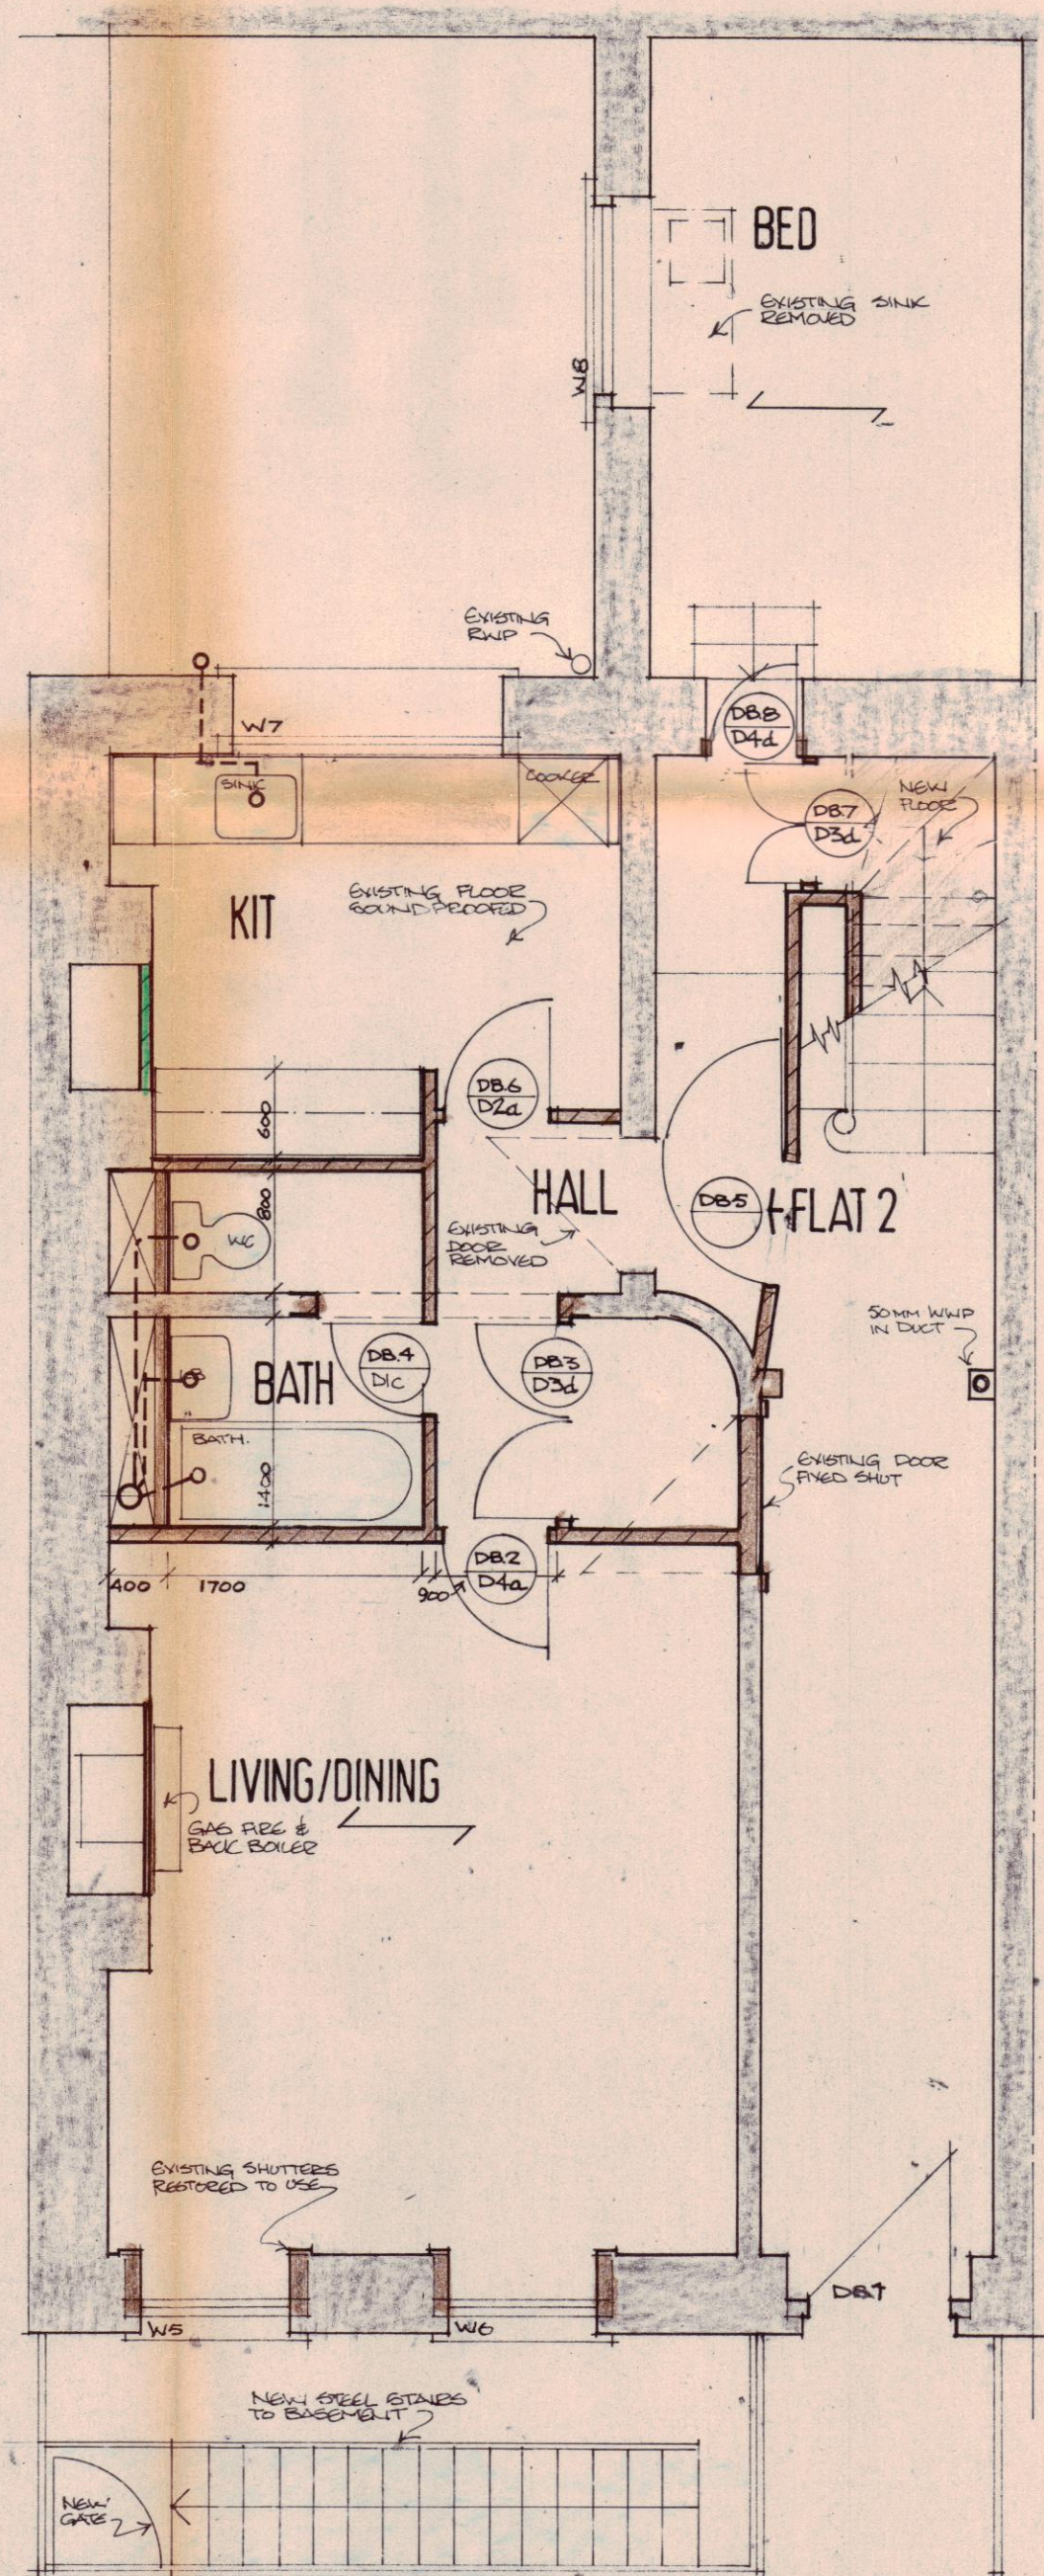


GROUND 71sq m

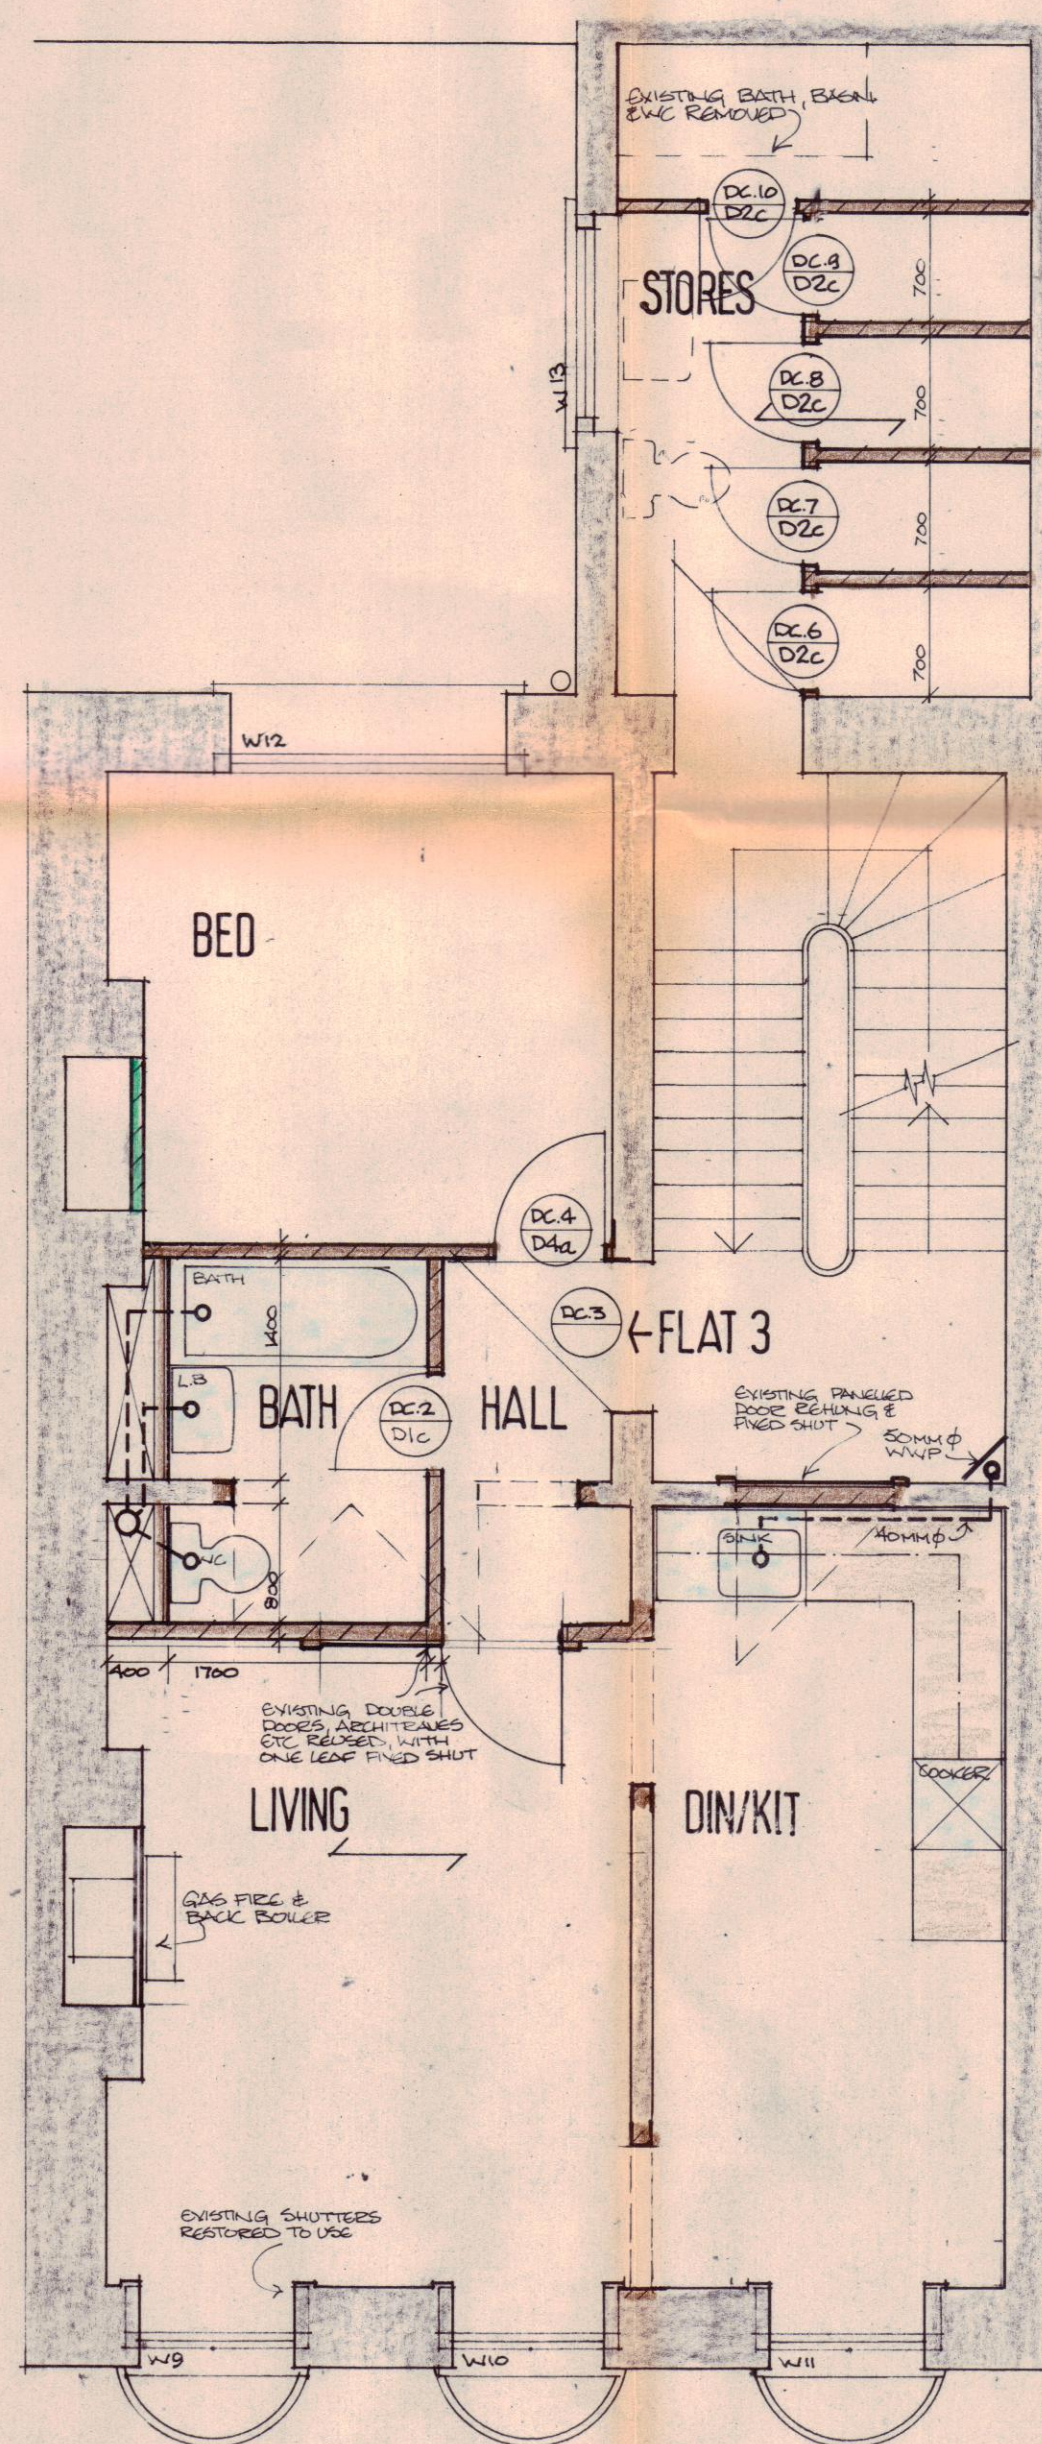

FIRST 71sq m

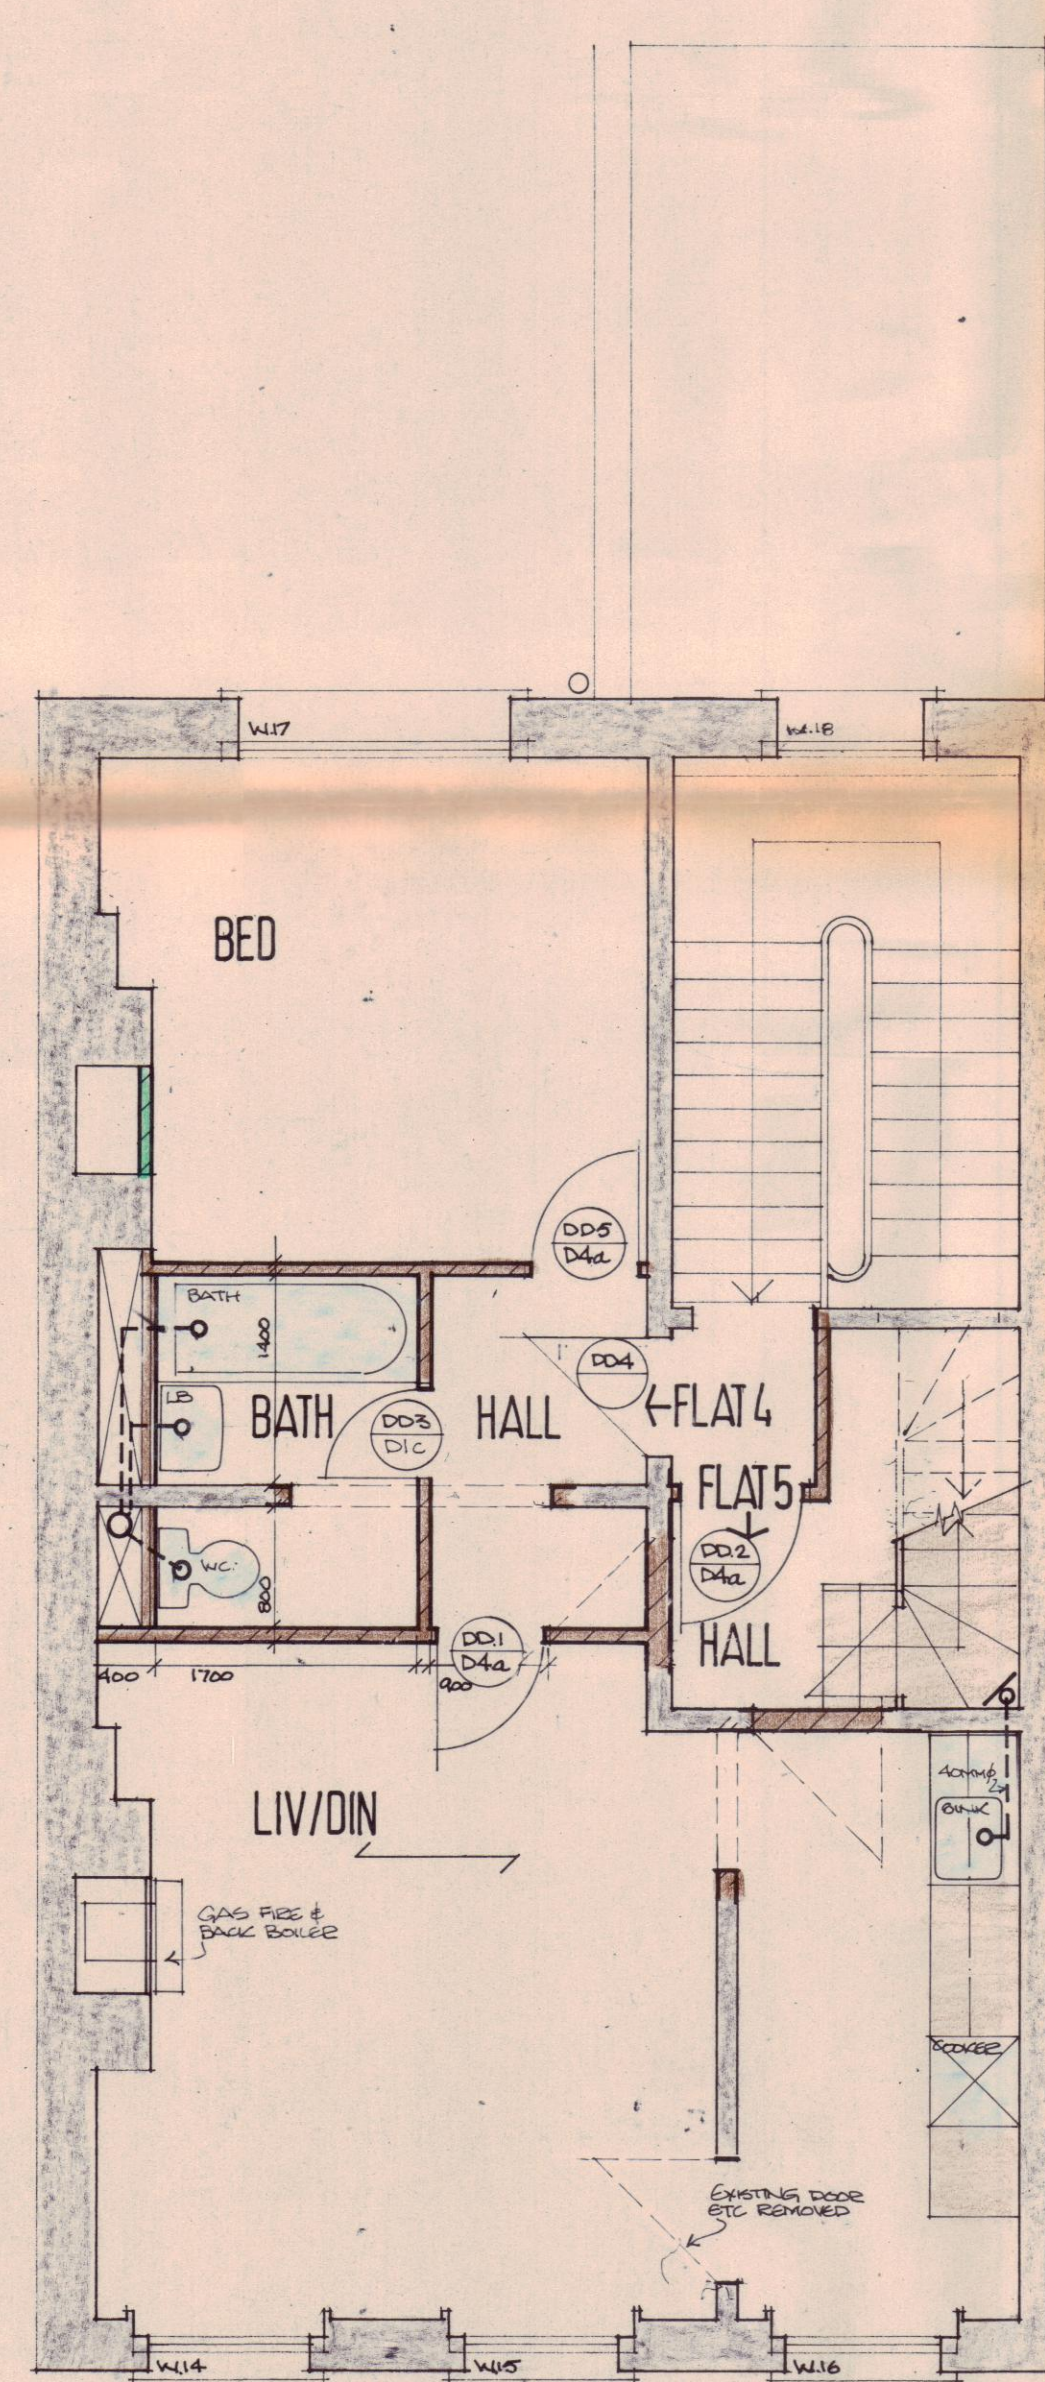

SECOND 60.5sq m

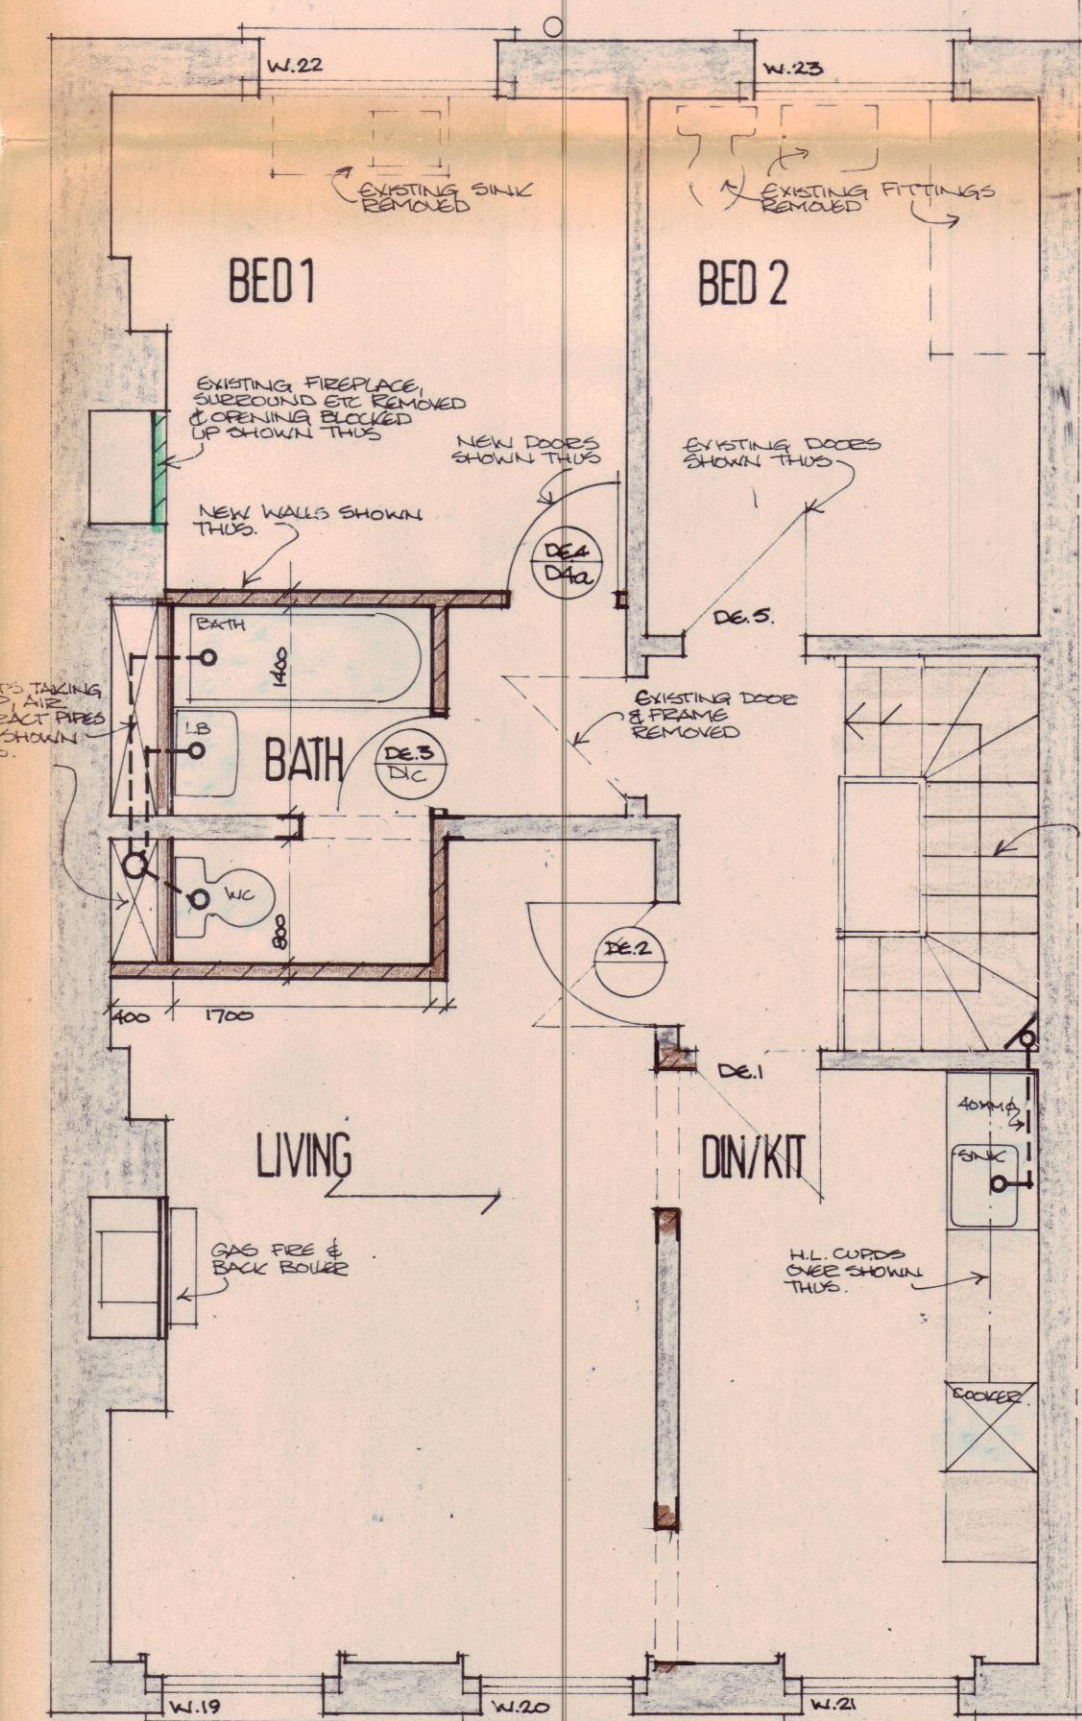

THIRD 60.5sq m

CTT / M12 / 28 / 7 / 21660 / 181253

|                                              |       |        |          |                   |          |
|----------------------------------------------|-------|--------|----------|-------------------|----------|
| Timothy Bruce-Dick MA AADipI RIBA Architect  |       |        |          | job               |          |
| 114 Albert Street London NW1 7NE 01-485 8976 |       |        |          | 39 FITZROY ST WC1 |          |
| date                                         | scale | number | revision | level             | drawing  |
| AUG 75                                       | 1:50  | 21/3   |          |                   | PLANS    |
|                                              |       |        |          |                   | PROPOSED |