

PHOTO - FOR REFERENCE ONLY
(TOWER STREET)

NOTES

THIS DRAWING IS A
GRAPHIC
REPRESENTATION
ONLY OF THE
EXISTING FACADE -
DO NOT SCALE

A	UN	ISSUED FOR INFORMATION	VP
REV.	DATE	PURPOSE	DRAWN
CLIENT	ST MARTIN'S THEATRE		
PROJECT	EXTERNAL REFURBISHMENT		
TITLE	TOWER STREET EXISTING ELEVATION		
REVISION	DWG NO.	SKK3154/1103	SCALE 1:50@A1
A	DATE JUN '19	DRAWN VP	CHECKED APF


SKK DESIGN

INTERIOR, ARCHITECTURAL & RETAIL DESIGN

The Mill
Stortford Road
Hatfield Heath
CM22 7DL

Tel: 01279 873010
www.skkdesign.com



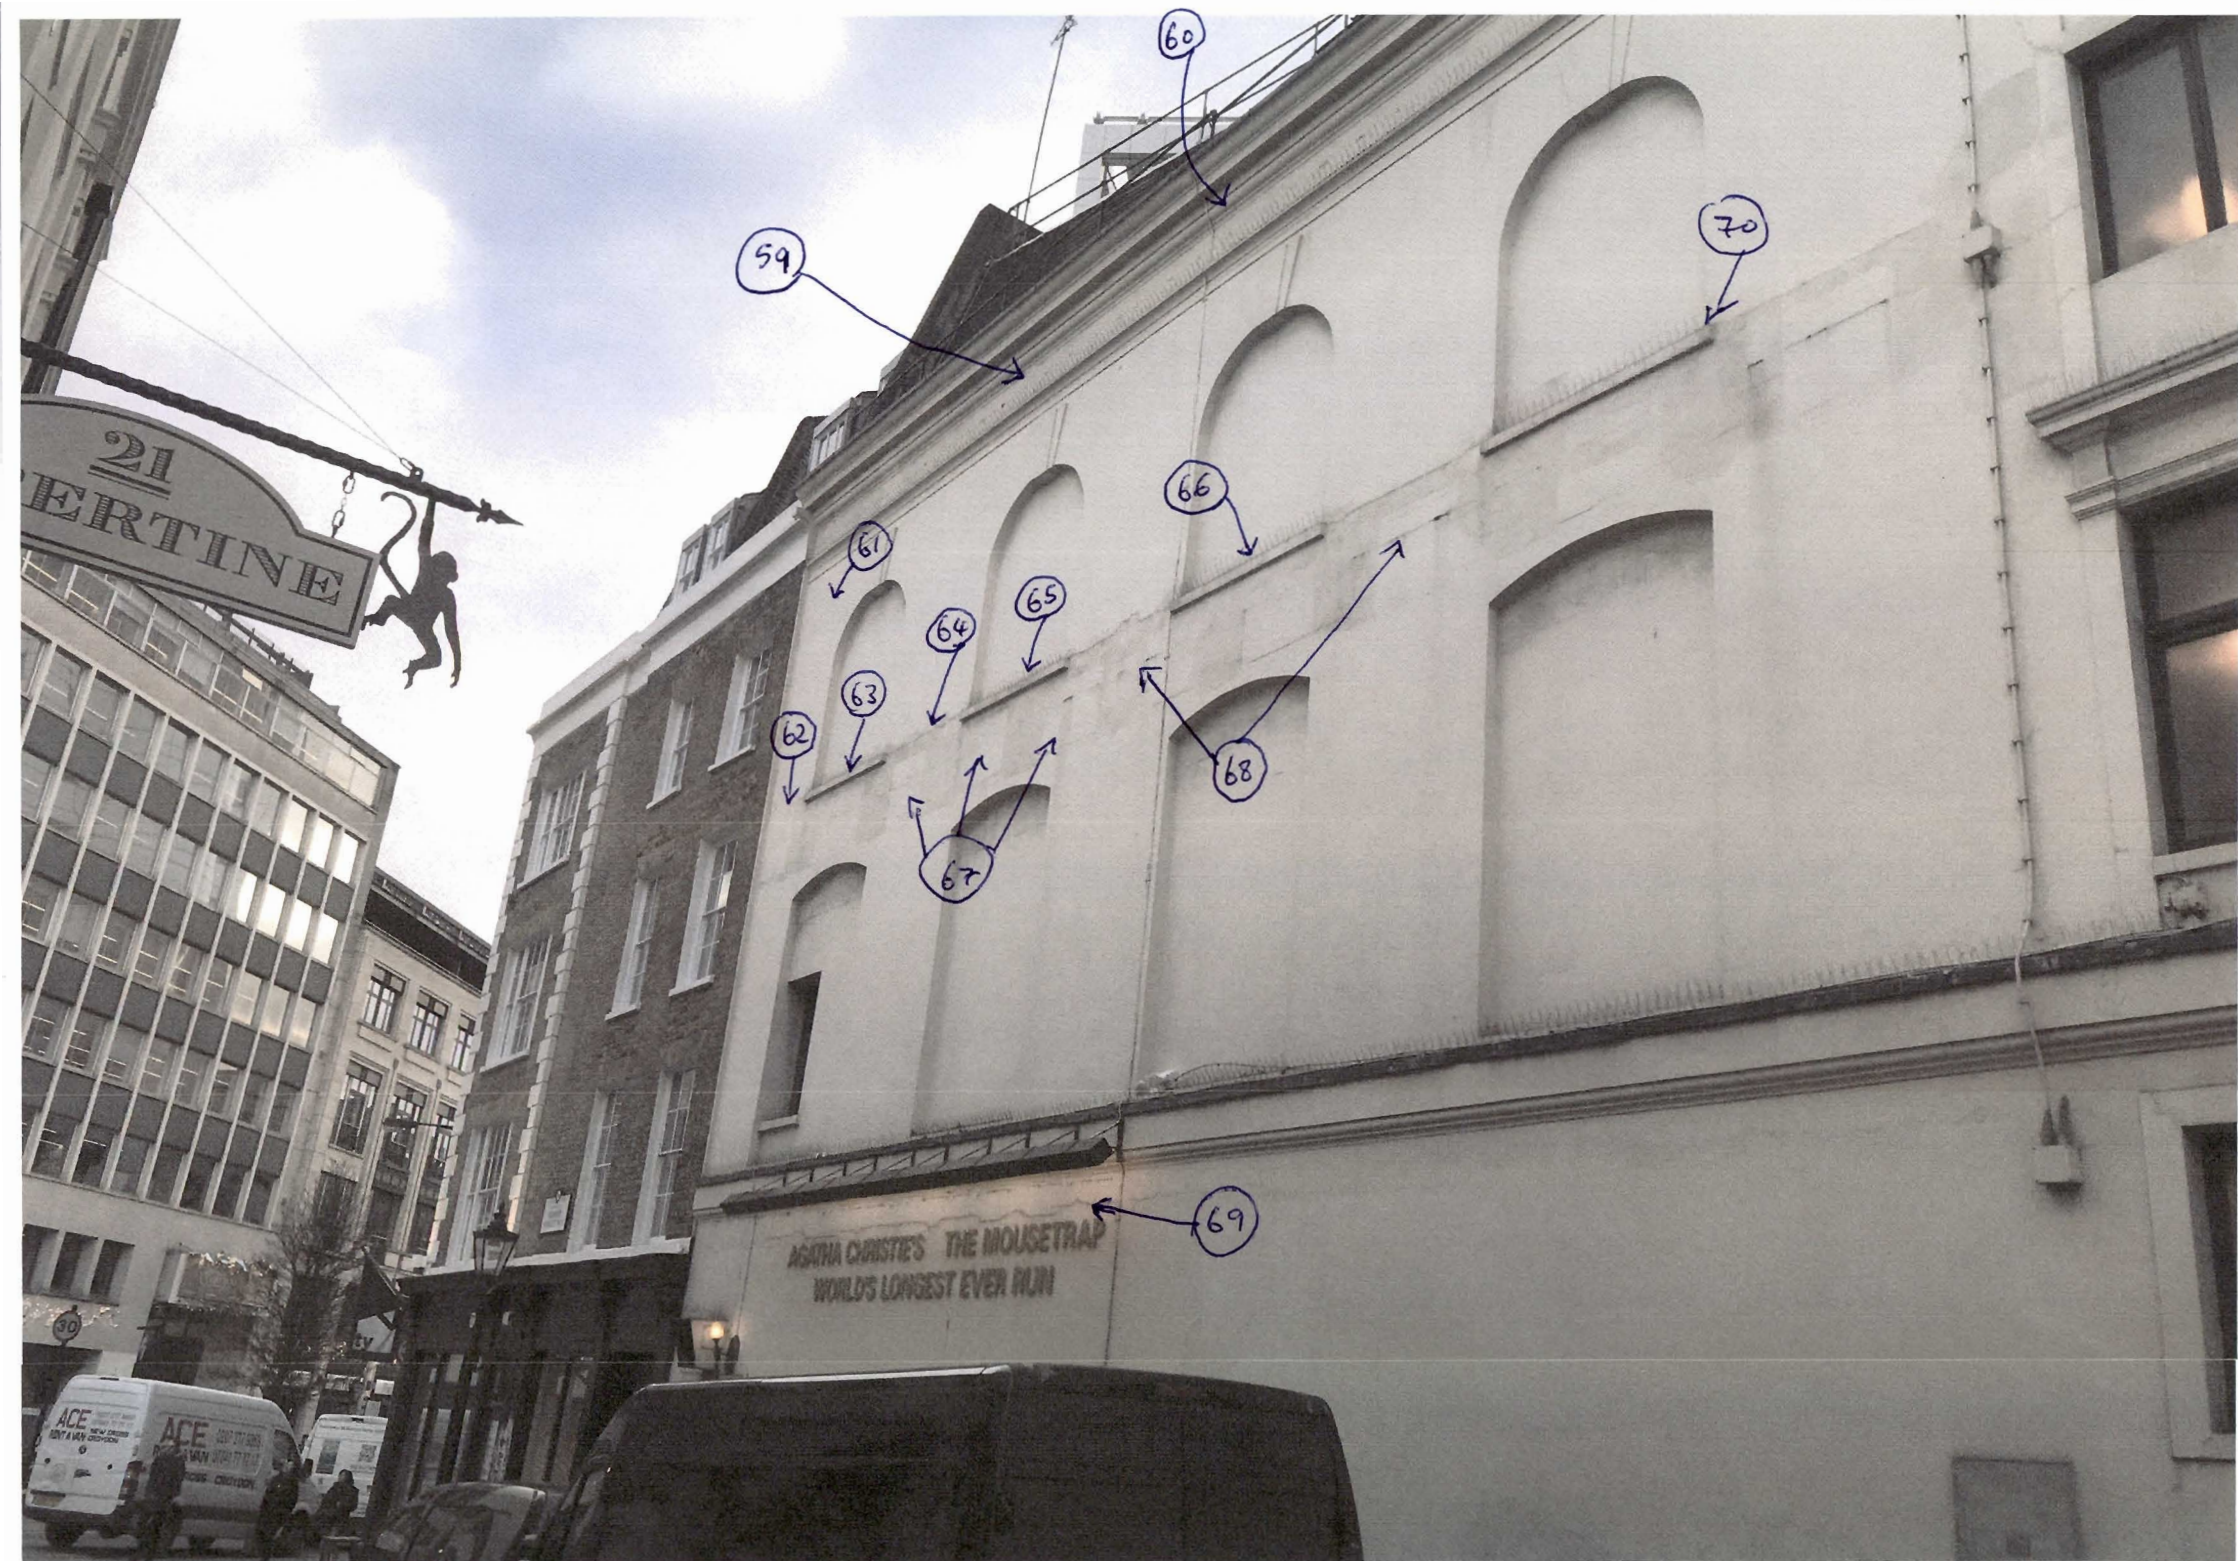



Photograph 27: Defect no. 63.



Photograph 28: Defect no. 65.



Photograph 29: Defect no. 66.



Photograph 30: Defect no. 67.



Photograph 31: Defect no. Defect no. 68.



Photograph 32: Defect no. Defect no. 68 – another example.



Photograph 33: Defect no. 69.