




Detail 006 Level 02 600mm Planter Plan Detail. 1:10

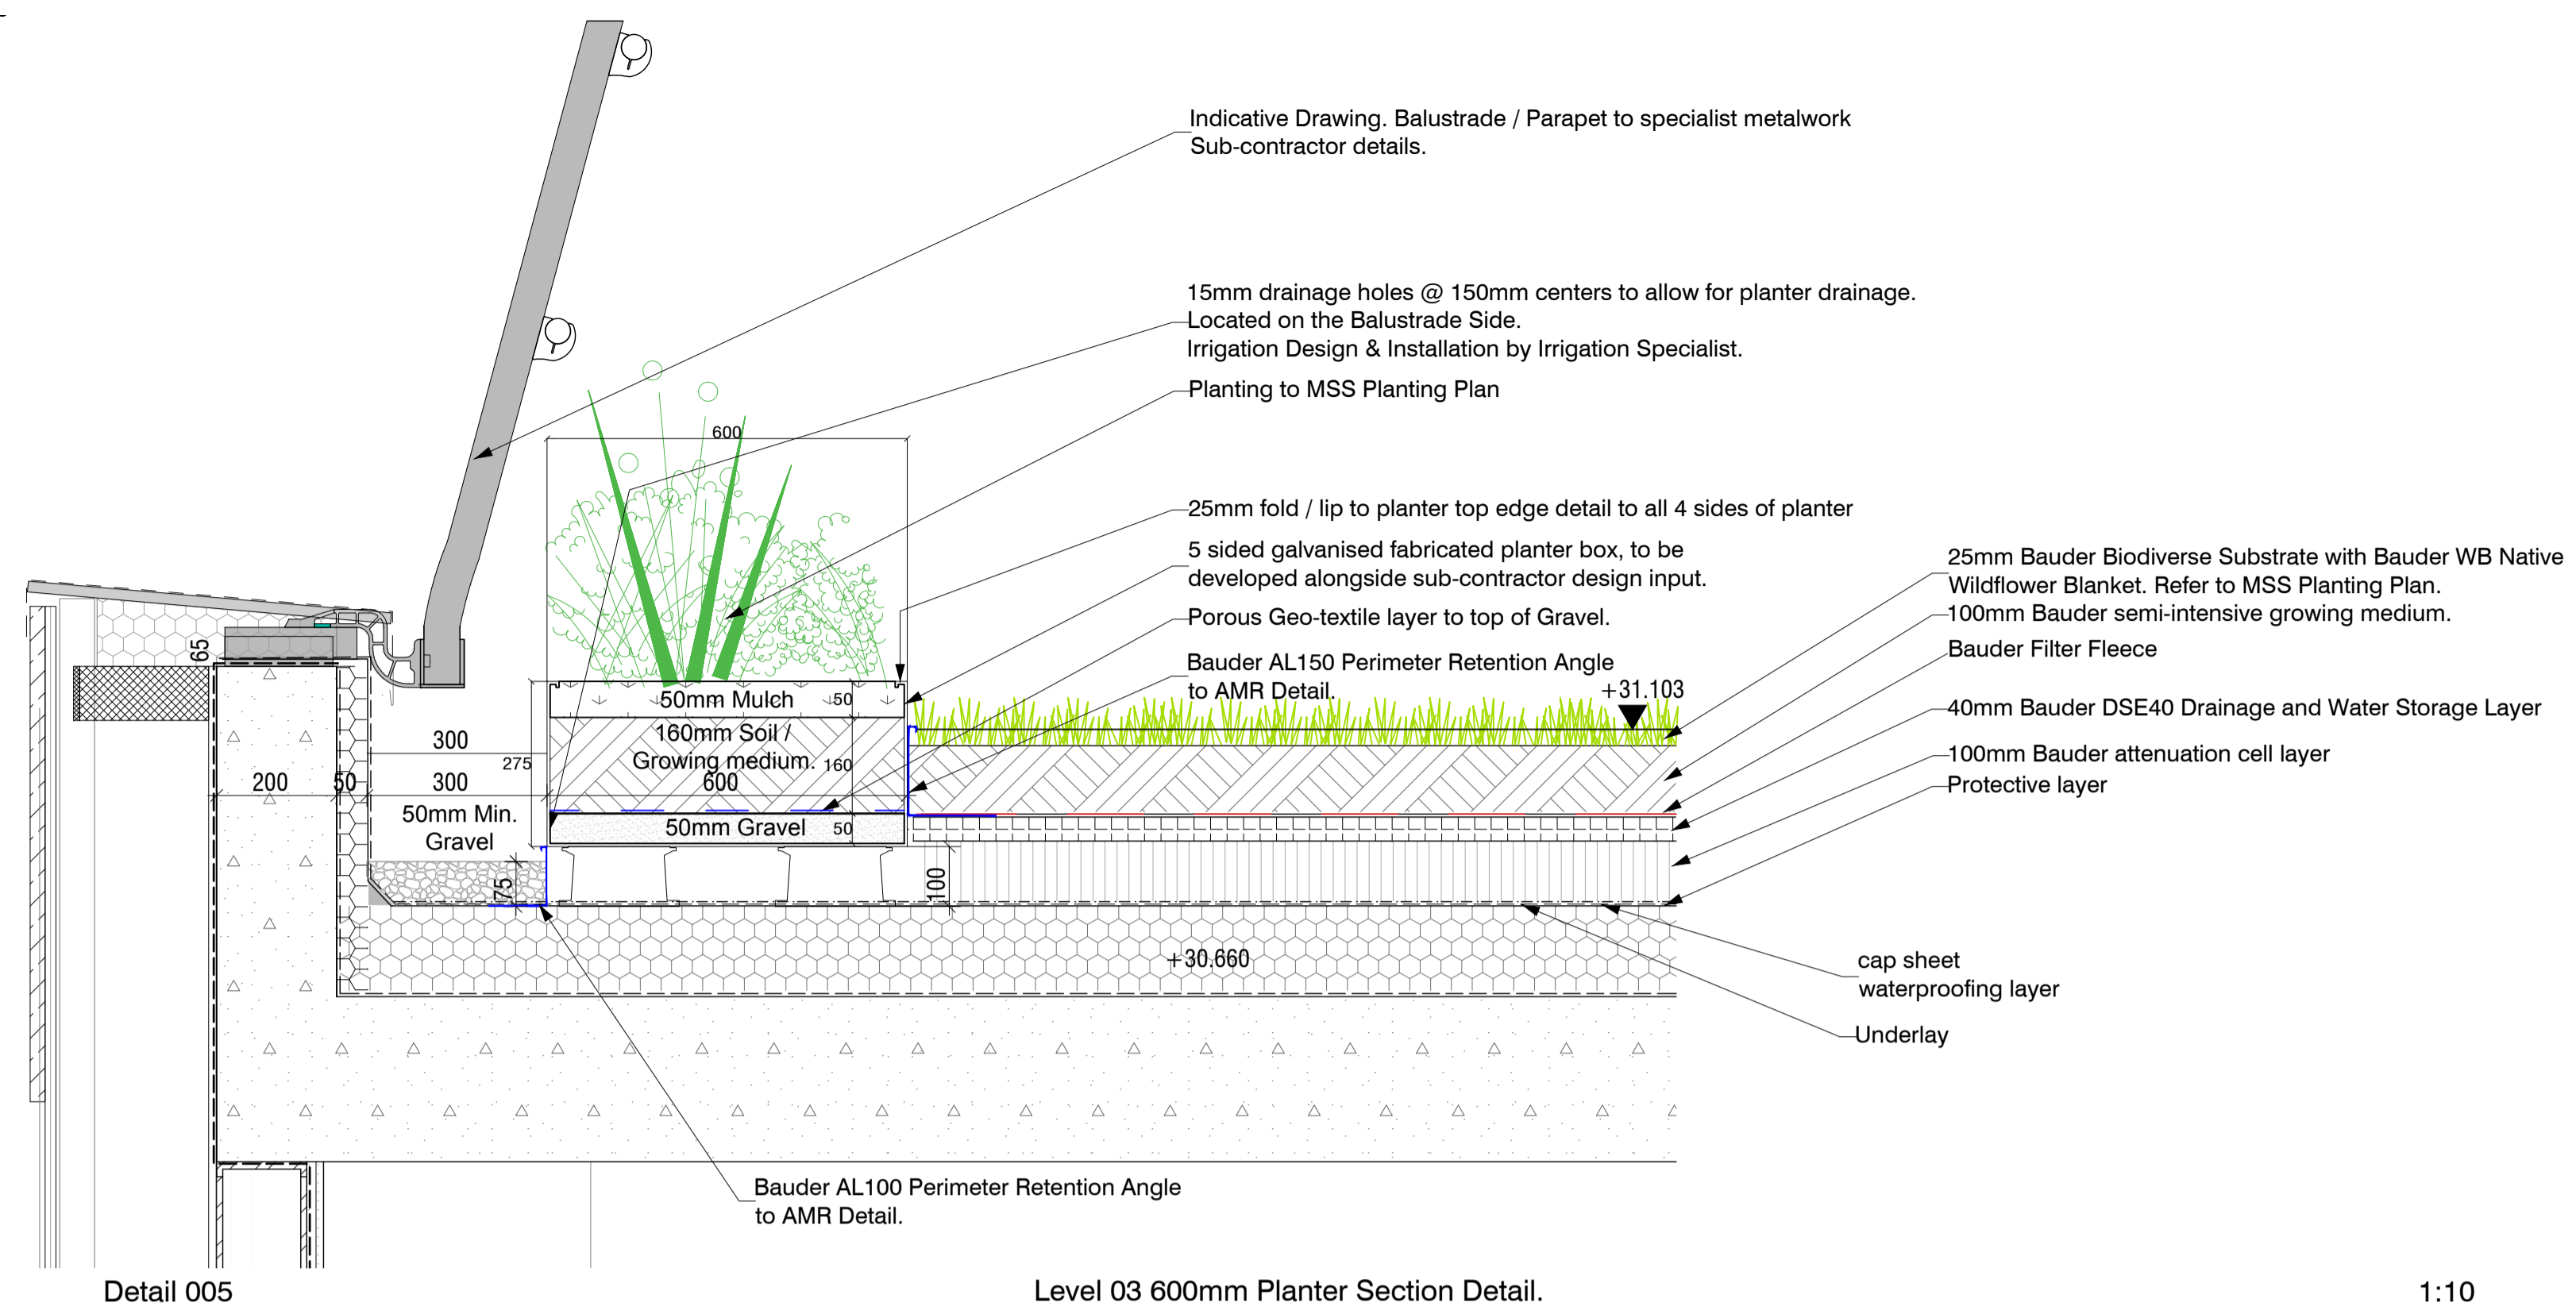

Detail 005 Level 03 600mm Planter Section Detail. 1:10

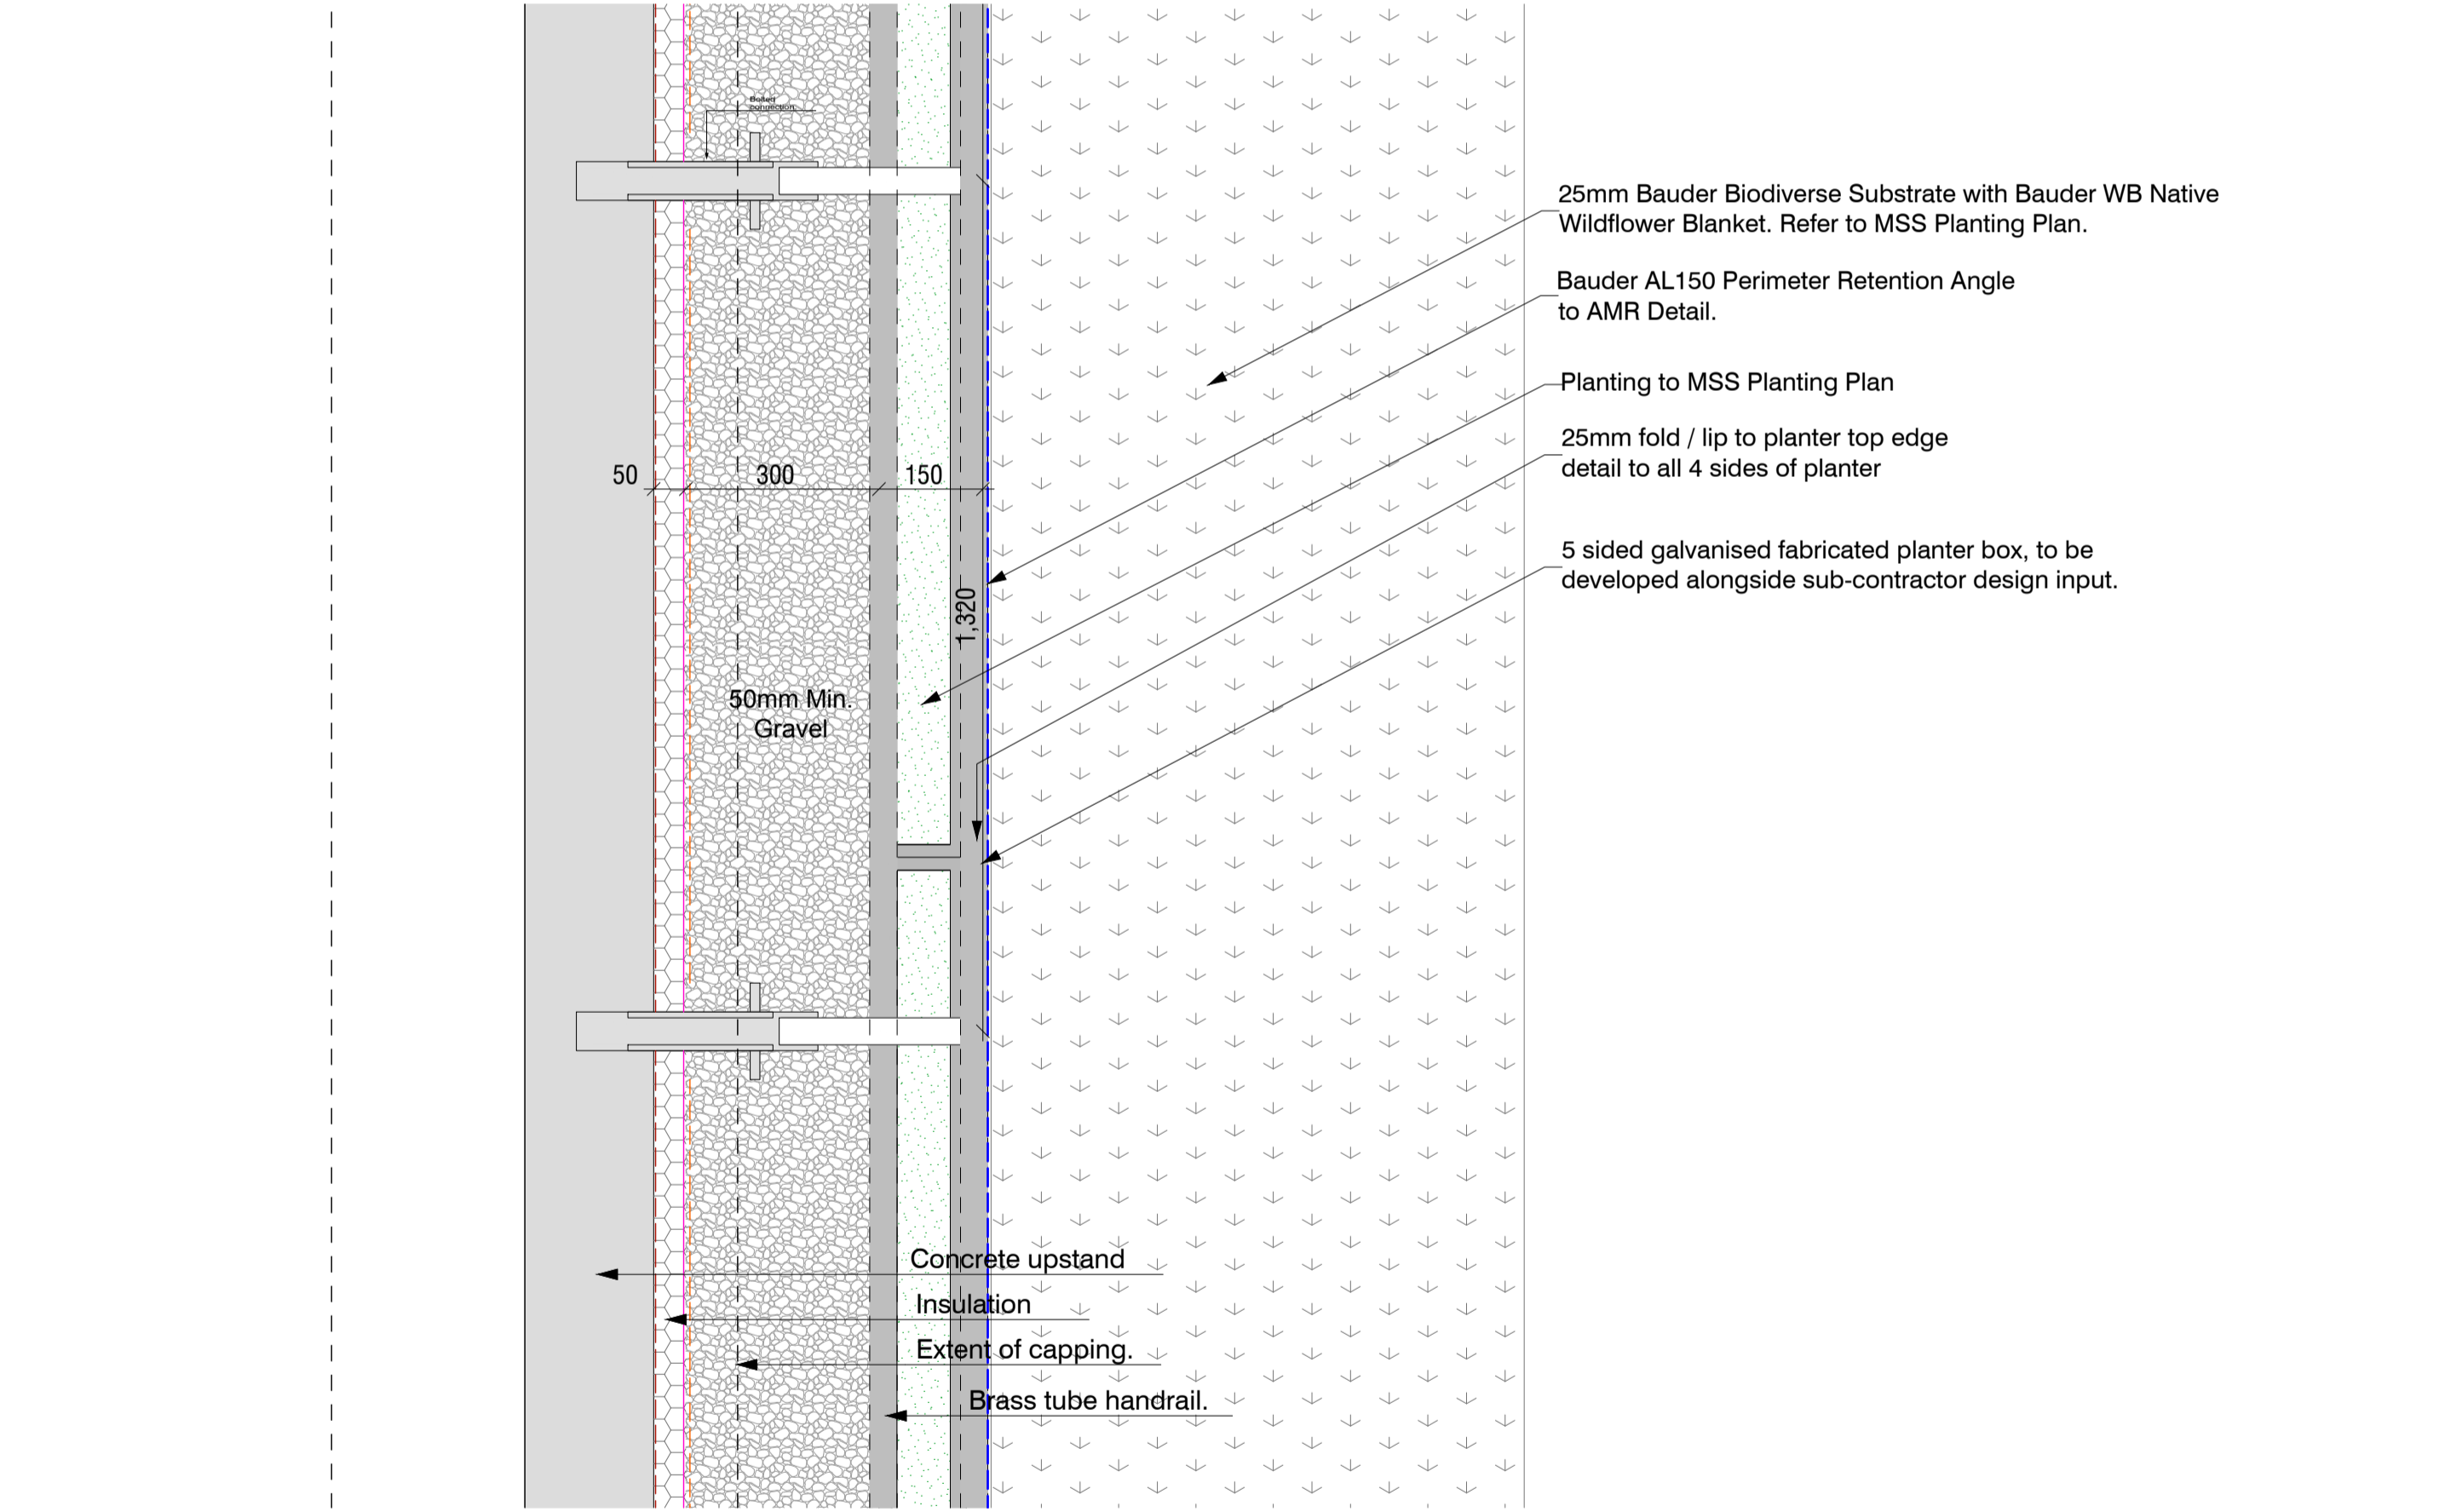

Detail 007 Level 02 150mm Planter Plan Detail. 1:10

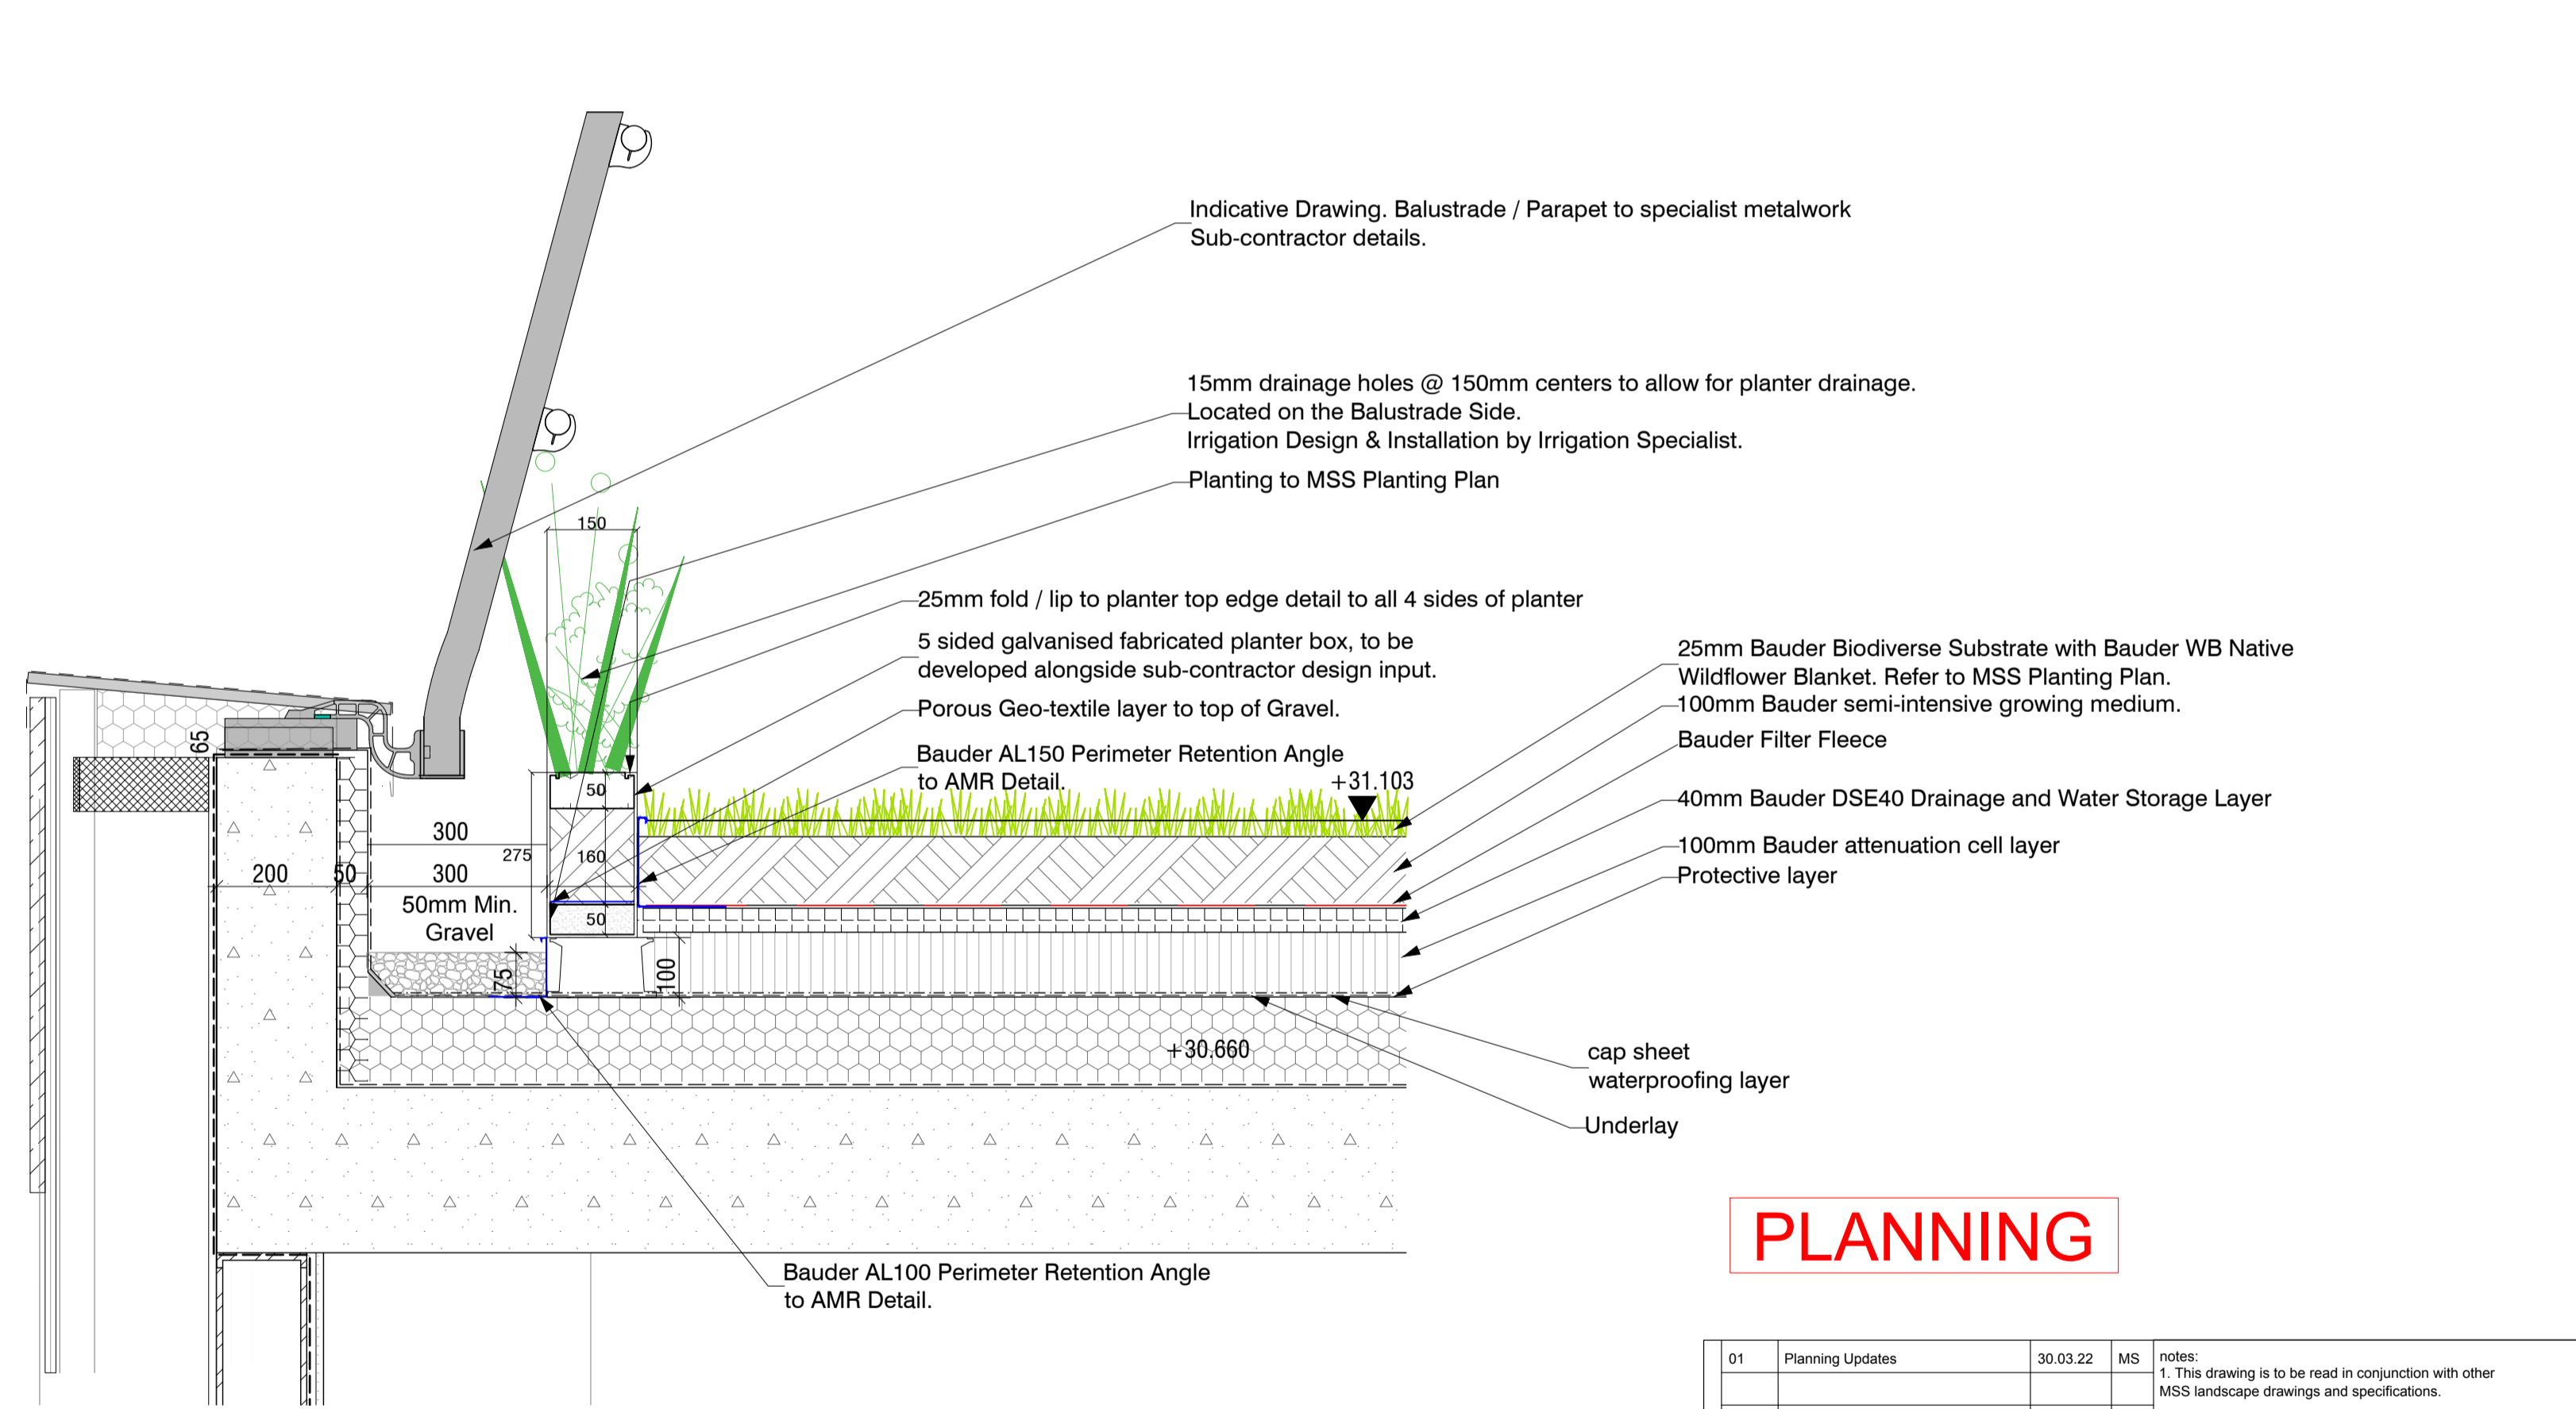

Detail 008 Level 03 150mm Planter Section Detail. 1:10

PLANNING

01	Planning Updates	30.03.22	MS	notes: 1. This drawing is to be read in conjunction with other MSS landscape drawings and specifications. 2. Any discrepancies between sources of information should be immediately notified to the Landscape Architect for clarification. 3. Do not scale off this drawing. 4. All dimensions in mm unless otherwise stated.
----	------------------	----------	----	---

TP2: Planter Details: Level 02	TP2 Tavistock Place LSHTM / 8Build Camden, London
1:10 @ A1	007-MSS-D-002-01
28.02.2022	
MS	

marcus shields studio
landscape architecture & urban design
www.marcushieldsstudio.com
42 Gloucester Avenue, London, NW1 8JD