


Detail 009

Level 03 600mm Planter Plan Detail.


1:10

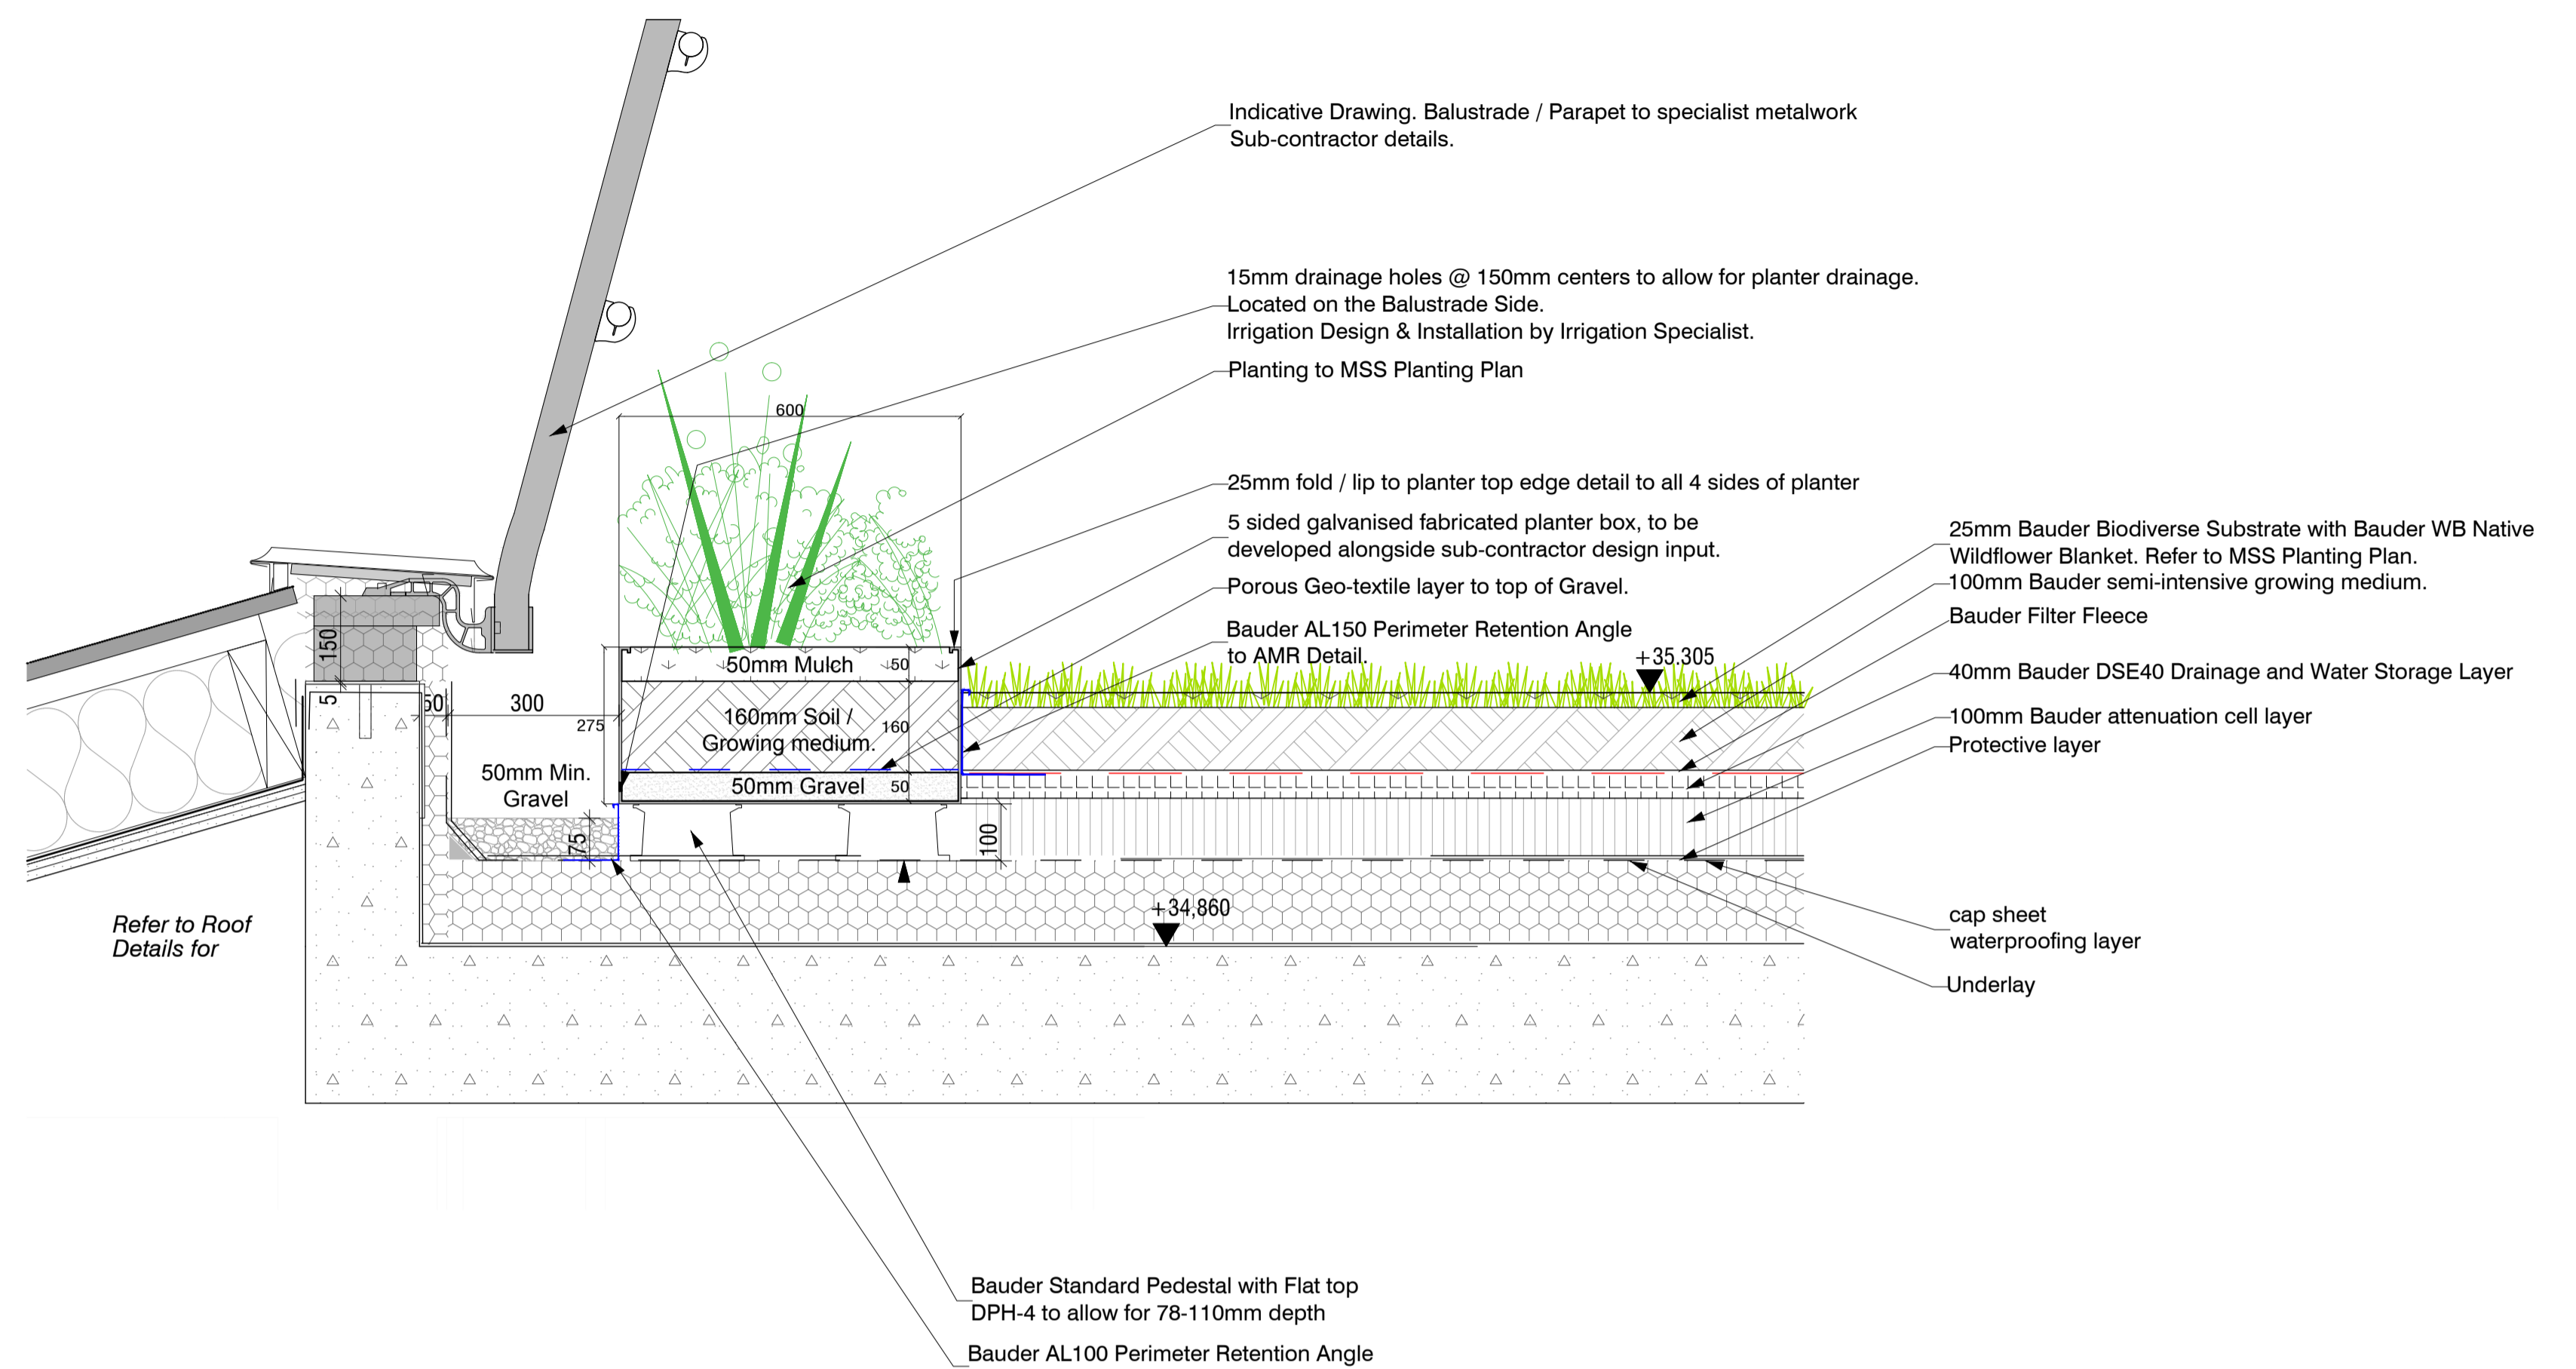

Detail 010

Level 03 600mm Planter Plan Section Detail.

1:10

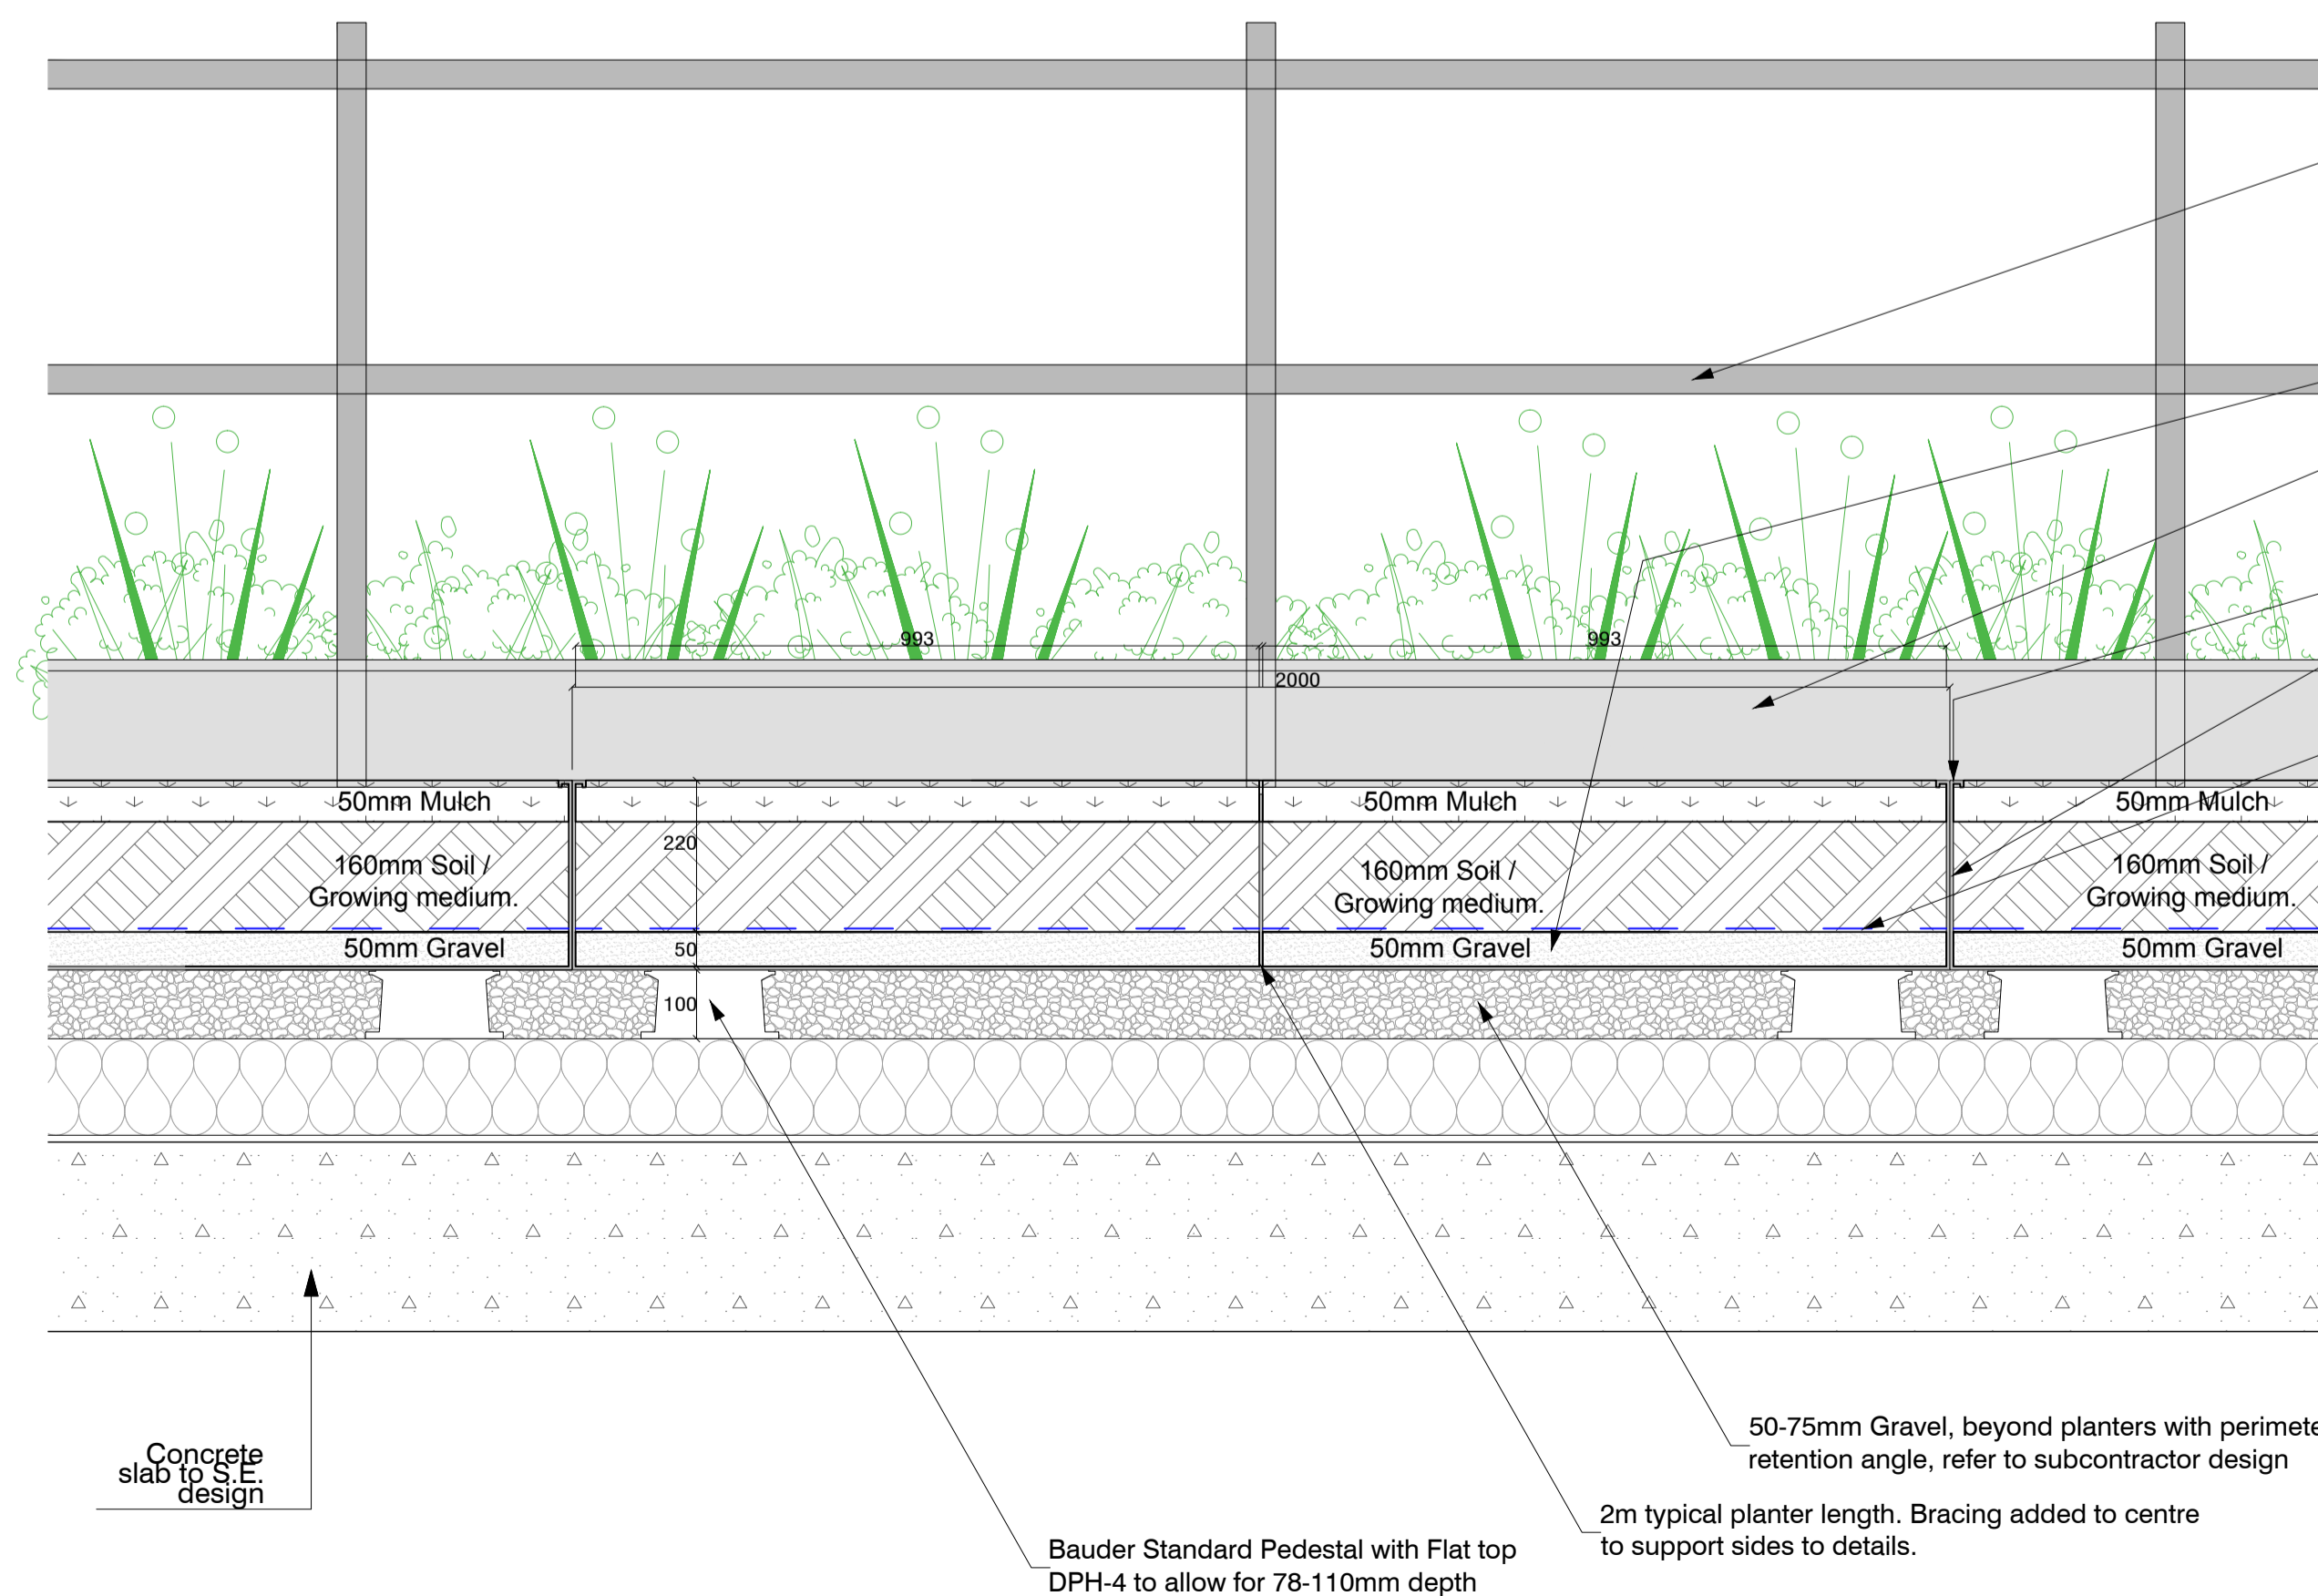

Detail 011

Level 03 Planter Section Detail.

1:10

PLANNING

01	Planning Updates	30.03.22	MS	notes: 1. This drawing is to be read in conjunction with other MSS landscape drawings and specifications. 2. Any discrepancies between sources of information should be immediately notified to the Landscape Architect for clarification. 3. Do not scale off this drawing. 4. All dimensions in mm unless otherwise stated.
TP2: Planter Details: Level 03 1 of 2		TP2 Tavistock Place LSHTM / 8Build Camden, London		007-MSS-D-003-01
PLANNING		1:10 @ A1 28.02.2022		MS

marcus shields studio
landscape architecture & urban design
www.marcushieldstudio.com
42 Gloucester Avenue, London, NW1 8JD