


Detail 013

Level 03 450mm Planter Plan Detail.

1:10

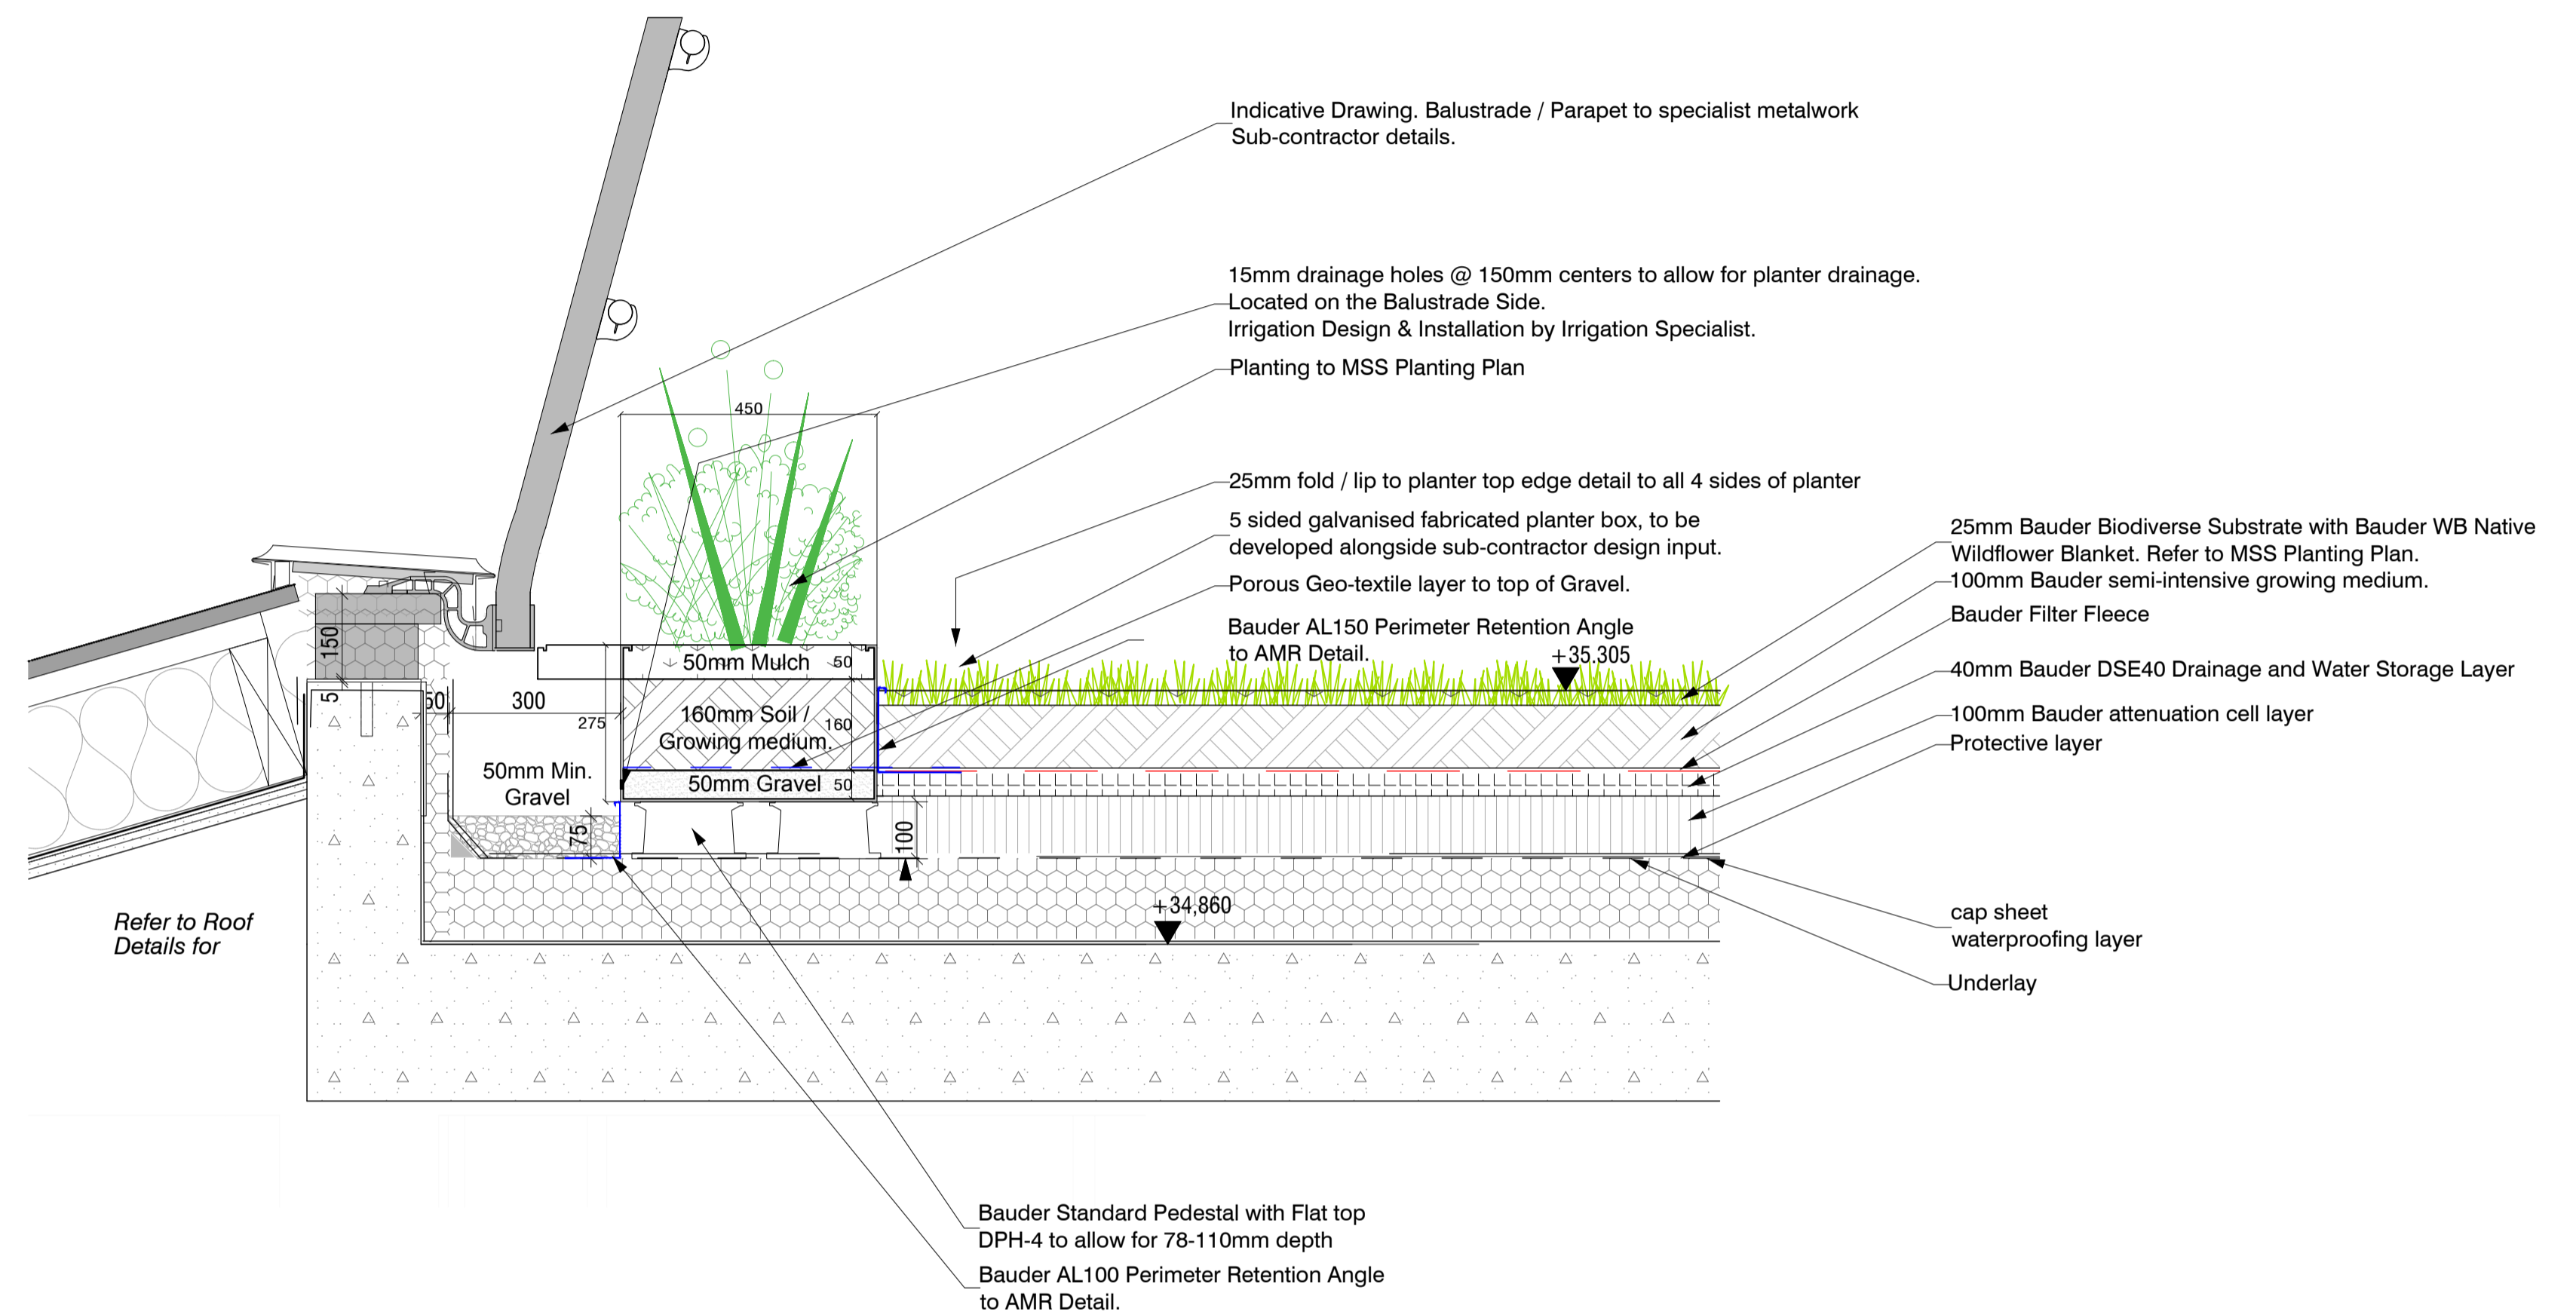

Detail 015

Level 03 450mm Planter Plan Section Detail.

1:10

PLANNING

01	Planning Updates	30.03.22	MS	notes: 1. This drawing is to be read in conjunction with other MSS landscape drawings and specifications. 2. Any discrepancies between sources of information should be immediately notified to the Landscape Architect for clarification. 3. Do not scale off this drawing. 4. All dimensions in mm unless otherwise stated.
TP2: Planter Details: Level 03 2 of 2		TP2 Tavistock Place LSHTM / 8Build Camden, London		
1:10 @ A1 28.02.2022		007-MSS-D-004-01		
PLANNING		MS		