

AS ADVISED BY THE FIRE ENGINEER (BURO HAPPOLD) THIS BUILDING IS DEEMED NOT A 'RELEVANT BUILDING' AND DOES NOT NEED TO MEET NON-COMBUSTIBLE REQUIREMENTS OF APPROVED DOCUMENT PART B VOLUME 2 : 2019.

FIXING NOTE(S):

- BRASS / STAINLESS STEEL CLADDING:**
- 1a. Straight Facade Standing Seam clips fixed into PLY at seam c/c and along seams at 200mm c/c max, 150mm c/c from edges with 2 No. CWS-SS 5.0 x 25.
 - 1b. 18mm PLY Deck fixed into Aluminium Rail at 450mm c/c with GDS3-SS-CSK 4.8 x 45.
 - 2a. Curved Facade Standing Seam clips fixed into and isolated from Galv Flatplate at seam c/c and along seams at 200mm c/c max, 150mm c/c from edges with 2 No. DF3-SS-CF 4.8 x 16.
 - 2b. Galv Flatplate fixed into Galv Rails at rail c/c and along rail at 300mm c/c with R-SS 4.8 x 10 Multigrip Stainless Steel Rivets.
 - 2c. Galv Rails fixed into and isolated from Aluminium Rail at each junction with 2 No. R-SS 4.8 x 10 Multigrip Stainless Steel Rivets.
 3. Aluminium Rail fixed into Helping Hand Bracket with 2 No. SDA5 5.5 x 22, fixings into holes for fixed brackets, fixings into slots for sliding brackets.
 - 4a. Helping Hand Bracket on Isolator Pads fixed into steel stud wall with 2 No. SS-LS 5.5 x 50 S16.
 - 4b. Helping Hand Bracket on Isolator Pads fixed into concrete with Fischer SXR 10 x 80 A4.
 5. Rockwool Rainscreen Duo Slab Insulation fixed into substrate with 3 No. fixings per square meter; 1 No. Metal Washer & Fixing and 2 No. Polypropylene Tube & Fixing.

- BRASS ROOFING:**
1. Standing Seam clips fixed into PLY at seam c/c with 2 No. CWS-SS 5.0 x 25. Up to 430mm panel- clips along seams at 200mm c/c max, 600mm panel- clips along seams at 150mm c/c max.
 2. 18mm PLY Deck fixed into C16 Timber Counter Battens at 200mm c/c with CWS 5.0 x 50.
 3. 50x50mm C16 Timber Counter battens fixed into C24 Timber Rafters at 400mm c/c with CWS 5.0 x 100.
 4. 250x50mm C24 Timber Rafters fixed to Primary Steels to MBP SE Design.

- BRASS SOFFIT:**
1. Standing Seam clips fixed into PLY at seam c/c and along seams at 200mm c/c max, 150mm c/c from edges with 2 No. CWS-SS 5.0 x 25.
 2. 18mm PLY Deck fixed into Aluminium Rail at 450mm c/c with GDS3-SS-CSK 4.8 x 45.
 3. NS1 Aluminium Rail fixed into drop rail with 2 No. JT3 6.3 x 25.
 4. NS1 Soffit Drop Rail fixed to hanger bracket with 2 No. JT3 6.3 x 25.
 5. NS1 Soffit Hanger Bracket fixed into concrete with 2 No. SFS-Multi-Monti-S 7.5 x 75.
 6. Rockwool Soffit Slab Insulation fixed into substrate with EjoT DDT70 Metal Washer & EjoT DDS Fixing, 6 No. fixings per slab.

- Cavity Barrier locations and details to be reviewed and approved by Building Control and Fire Specialist. AMR are not responsible for the fire strategy of this project.
- Higher performing Cavity Barriers take priority and run continuous, lower performing Cavity Barriers about tightly. Cavity Barriers to be finished to manufacturers recommendations.
- Isolation required between ALL dissimilar metals.
- All Galv Angle dimensions indicative only, to confirm on site.
- Details are typical representations, pitches and dimensions are to be adapted to suit various site conditions. All levels to be confirmed on site.
- Bauder systems shown indicatively, membrane build-up thickness can vary up to 4x single layer thickness where required, true overlap locations to be determined on site.

C01 17.12.21 Construction Issue; revise H-Max TM RS & AVCL to Bauder spec, boxing, gravel margin, balustrade
 P01 12.10.21 Initial Issue TM RS

REV	DATE	DESCRIPTION	DR/CH
		Based on Client's Drawing:	Rev:
		n/a	n/a

Client: 8BUILD LIMITED

AMR
All Metal Roofing Ltd
 All Metal Roofing Limited
 Unit 1 Meridian Business Park
 Fleming Road
 Waltham Abbey
 EN9 3BZ
 Tel: 020 8498 0789
 e: info@allmetalroofing.co.uk | www.allmetalroofing.co.uk

Project Name: LSOH&TM (TAVISTOCK PLACE)

Drawing Title:
FLAT ROOF DETAILS - BLUE ROOF TYPICAL PARAPET JUNCTION TO PLANTERS AND BOXING OVER STEELWORK

Purpose of Issue: FOR CONSTRUCTION Status: B


Drawn By: TM Drawing Issue Size: A3 Scale: 1:4

UNDER NO CIRCUMSTANCES SHOULD DIMENSIONS BE SCALED FROM THIS DRAWING "IF IN DOUBT ASK".

Drawing Number:	Revision:
AMR 4901 (400) 201	C01

Planter Sub-Contractor to confirm saturated loading of the planter/supports to ensure load is distributed evenly within tolerances for insulation integrity.

PIR FA-TE used on the flat areas can support a permanent load up to 2,000 kg/m2, evenly distributed with suitable protection to the Bauder cap sheet (FSM600)

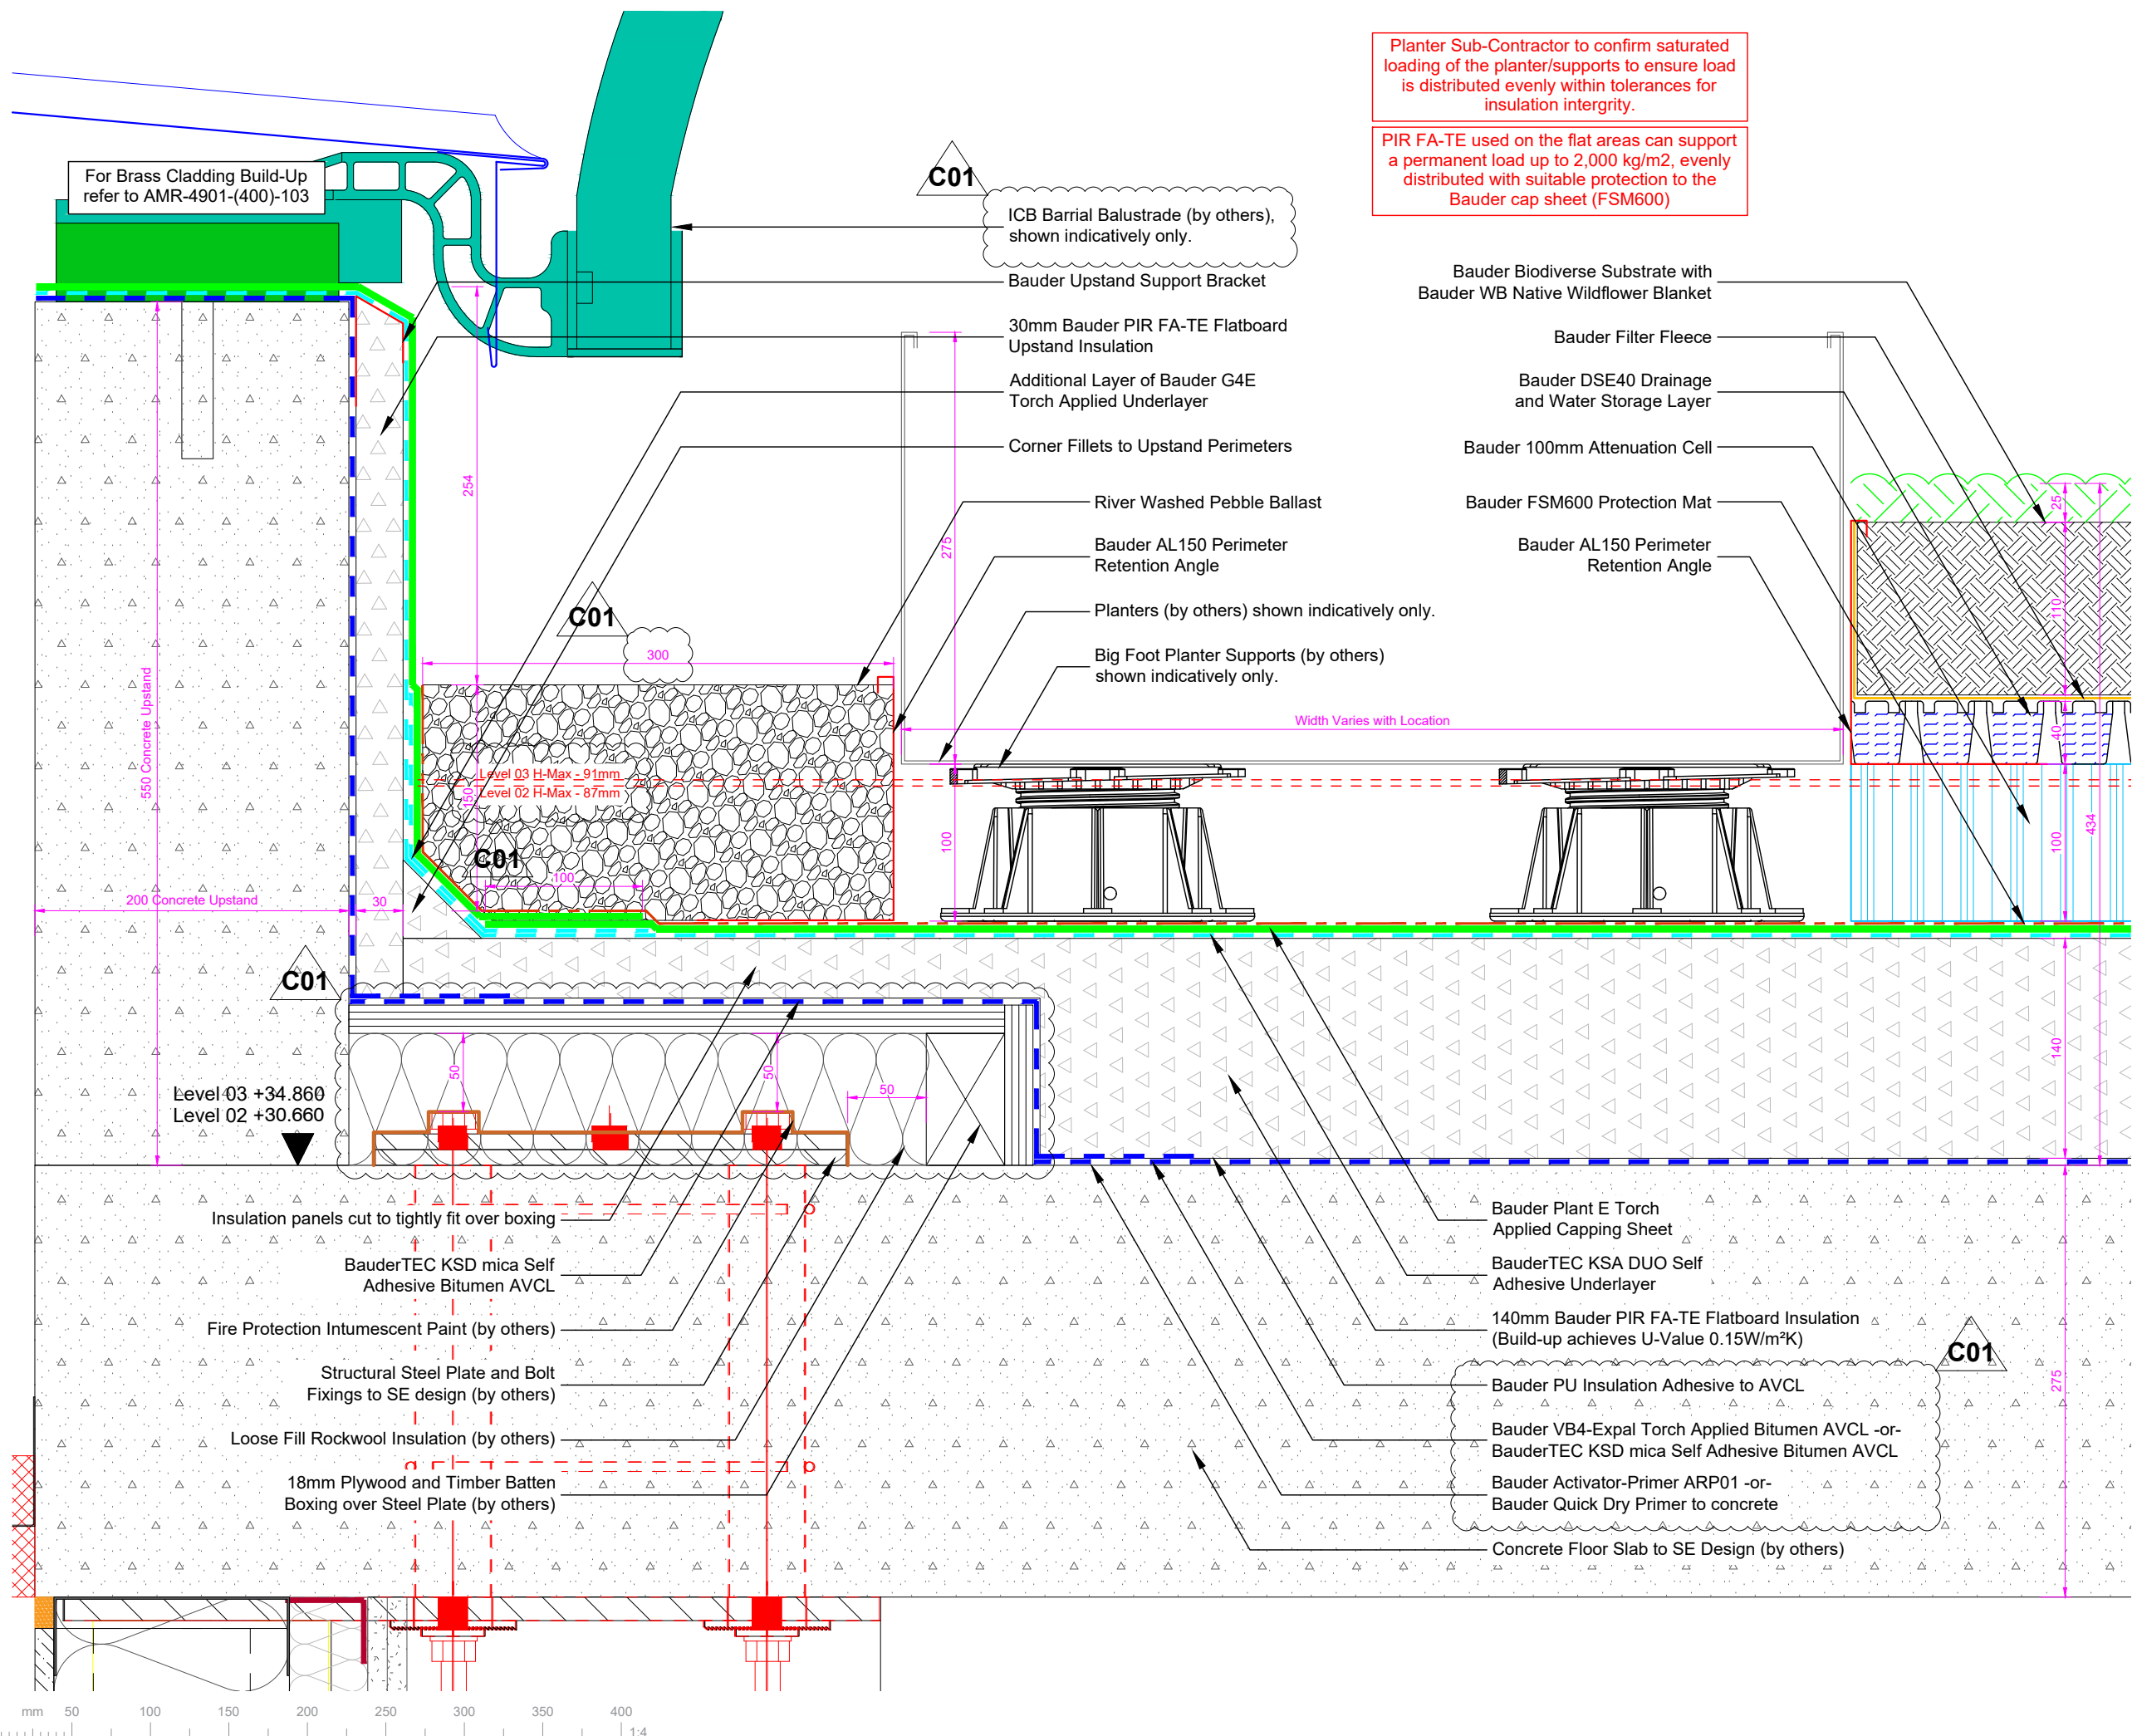

AMR DRAWINGS ARE PRODUCED TO EMPHASISE AMR WORKS ONLY USING ARCHITECT'S DRAWINGS PROVIDED AT THE TIME. ARCHITECT/CONTRACTOR HAVE RESPONSIBILITY FOR OTHER SUB-CONTRACTOR COMPONENTS/INTERFACES AND COORDINATION. AMR WILL NOT AMEND/ADD/SUBTRACT OR IN ANYWAY ALTER OTHER COMPONENTS THAT ARE NOT IN OUR PACKAGE. AMR CAN PROVIDE DWGS IF NEEDED TO ALLOW THESE COMPONENTS TO BE UPDATED/INCLUDED/COORDINATED BY THE RESPECTED PARTY. AMR UNDERSTANDS THIS MAY BE A CDP PROJECT HOWEVER WE WILL DESIGN/DRAW WHAT FALLS WITHIN OUR EXPERTISE AND WOULD EXPECT TO RECEIVE COORDINATED DRAWINGS TO ALLOW US DO SO.