



notes
do not scale from drawing; use figured dimensions only; all dimensions to be checked on site prior to construction; this drawing is to be read in conjunction with other professionals drawings; this drawing is to be read for architectural content only; all discrepancies to be reported to burogloo ltd; this drawing remains the corporate property of burogloo ltd at all times; no copies to be made without express permission;

EXCLUDED FROM APPLICATION

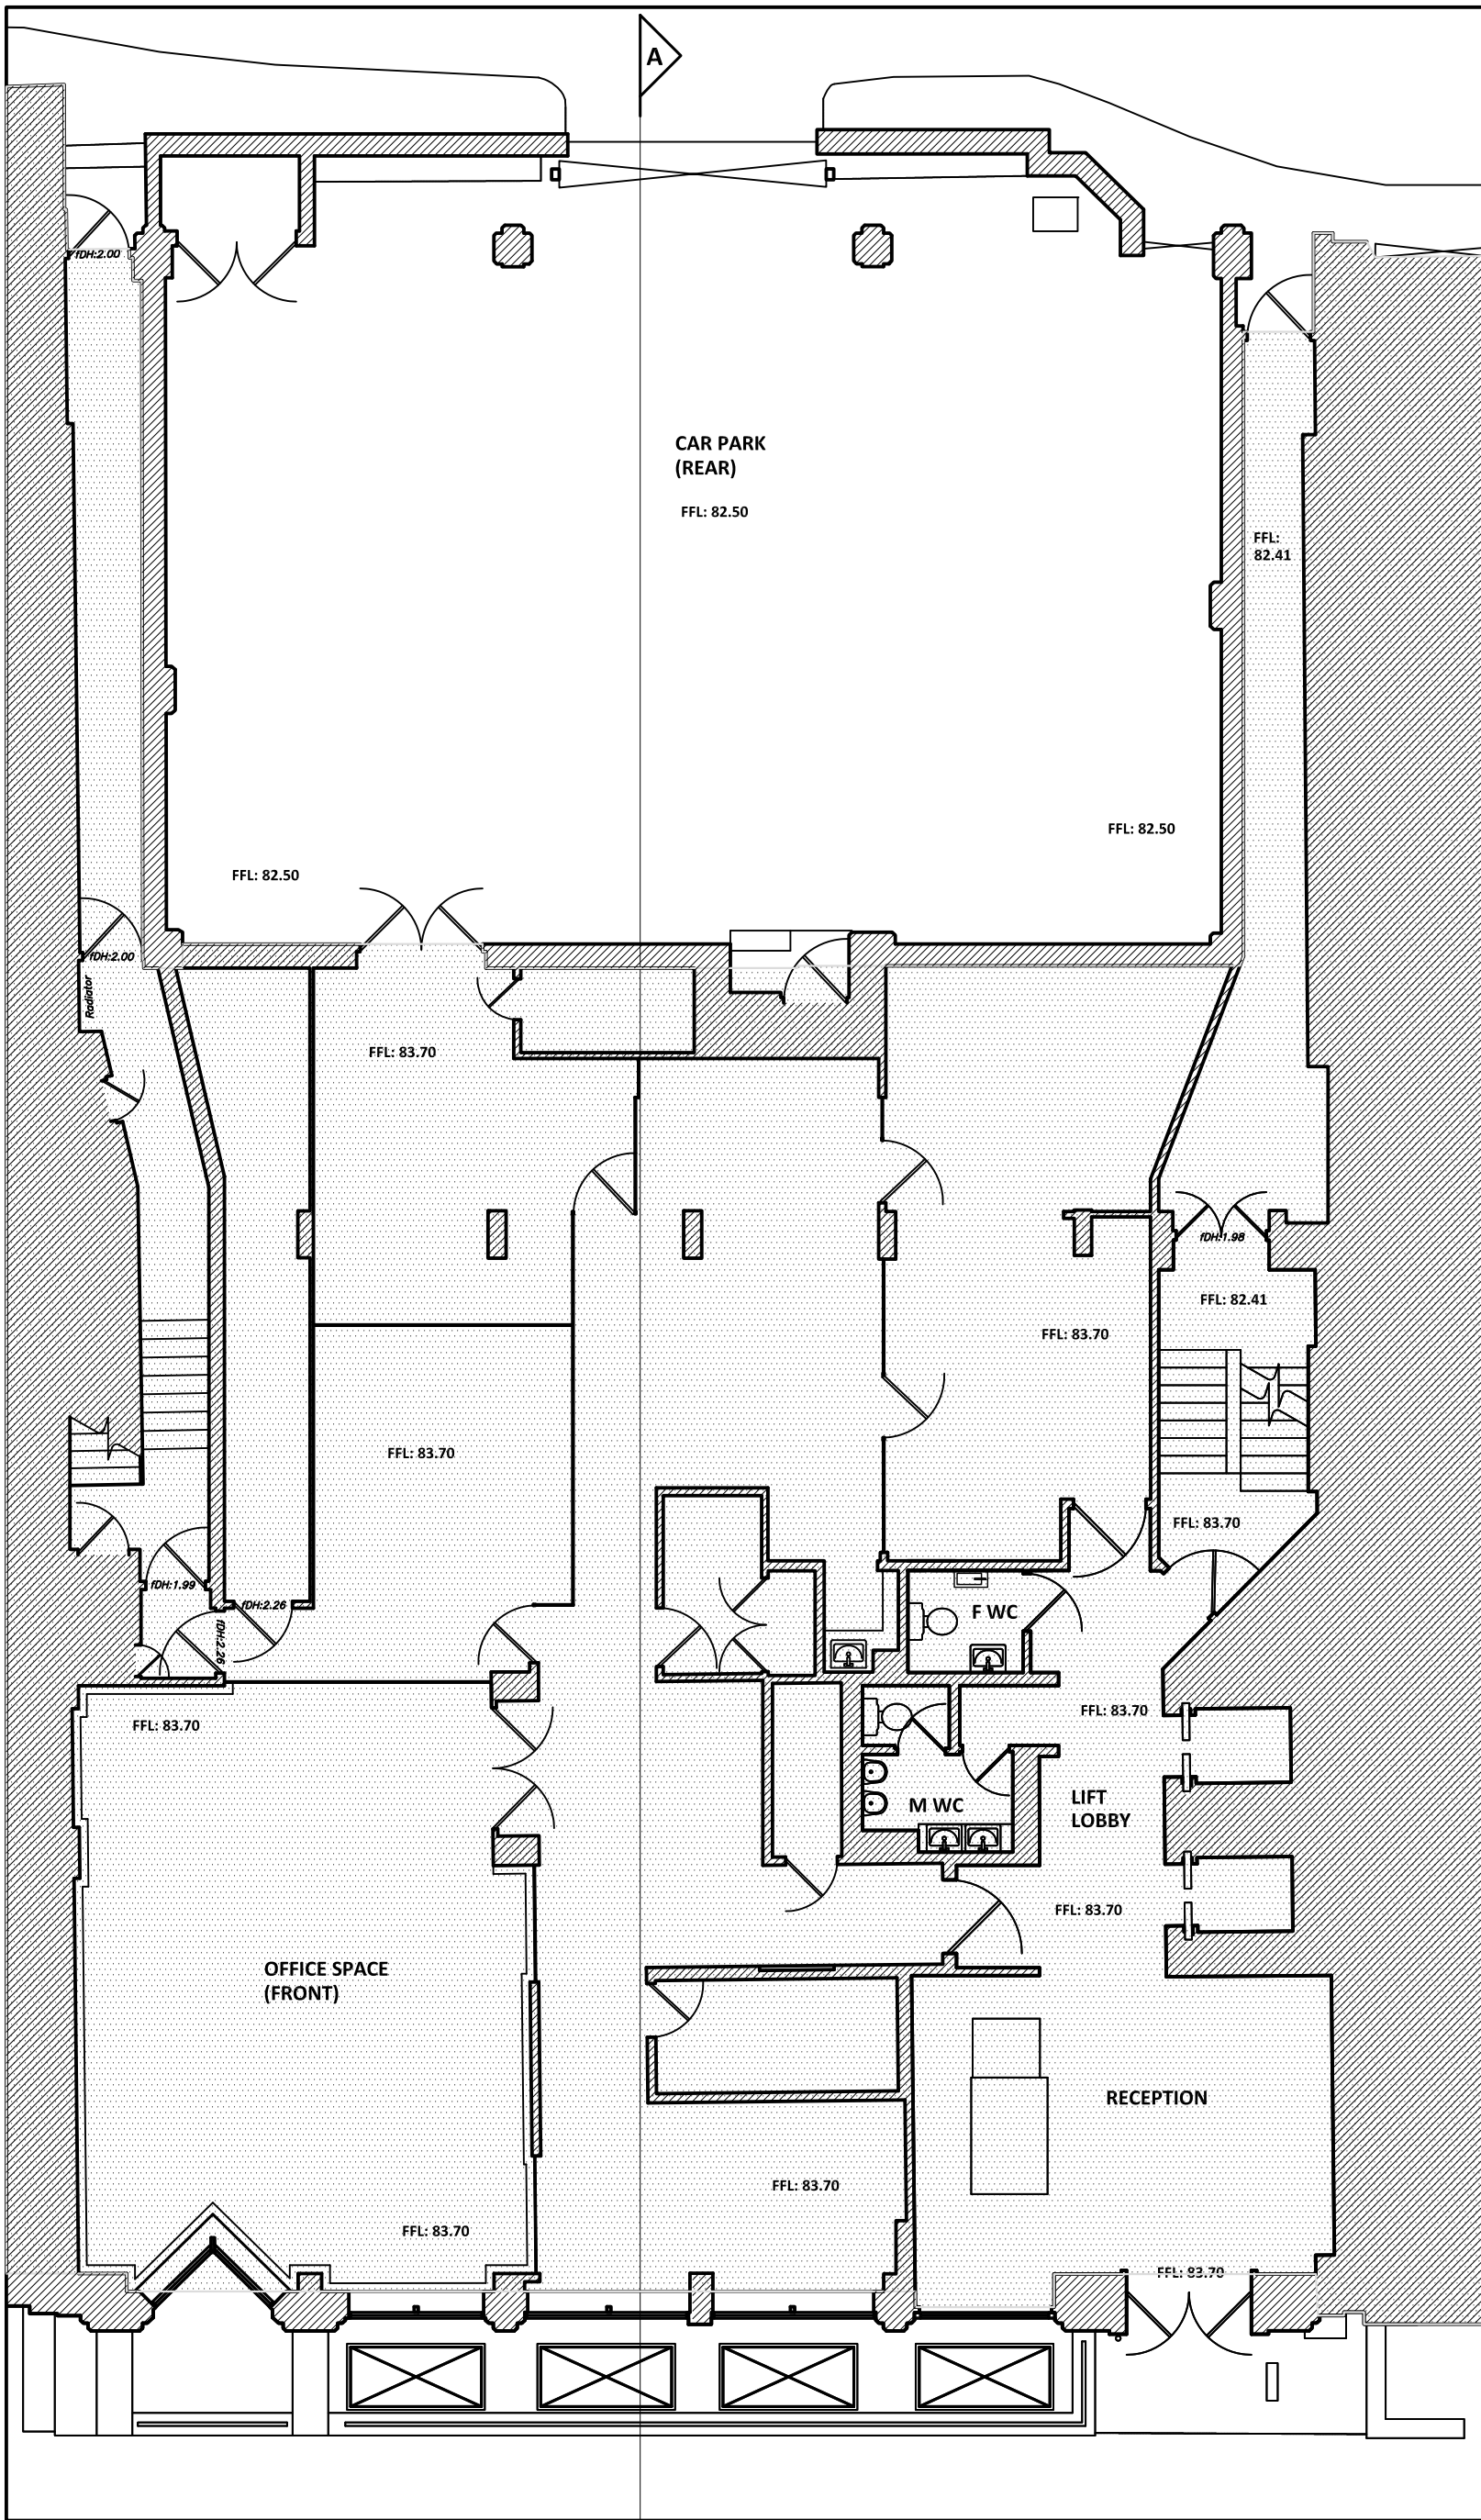

**GROUND FLOOR
GENERAL ARRANGEMENT PLAN
AS EXISTING**

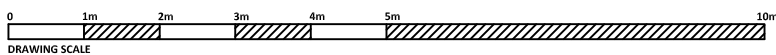

#	date	details	drawn
C	16/04/2020	REVISED PLANNING APPLICATION ISSUE	
B	29/03/2020	PLANNING APPLICATION ISSUE	
A	20/12/2019	PLANNING APPLICATION ISSUE	
I	17/12/2019	DRAFT PLANNING APPLICATION ISSUE	

client: LF CANLIFE UK PROPERTY ACS C/O CANADA LIFE EUROPEAN REAL ESTATE
project: GROUND FLOOR DEVELOPMENT
drawing site: ARIEL HOUSE, 74A CHARLOTTE STREET, LONDON
drawing: GROUND FLOOR GA PLAN AS EXISTING

project	1381	drawing	P003C	status	PLNG
drawn	ES	checked	BSM	scale	A3 100

burogloo
architecture_design consultancy_project delivery
40a willbury way | hildon | northamptonshire | NN5 1UE | admin@burogloo.com