



notes

do not read from drawing; use figured dimensions; only, all dimensions to be checked on site prior to construction; this drawing is to be read in conjunction with other professional's drawings; this drawing is to be read for architectural content only; all discrepancies to be reported to burgool; this drawing remains the corporate property of burgool ltd at all times; no copies to be made without express permission;


EXCLUDED FROM APPLICATION

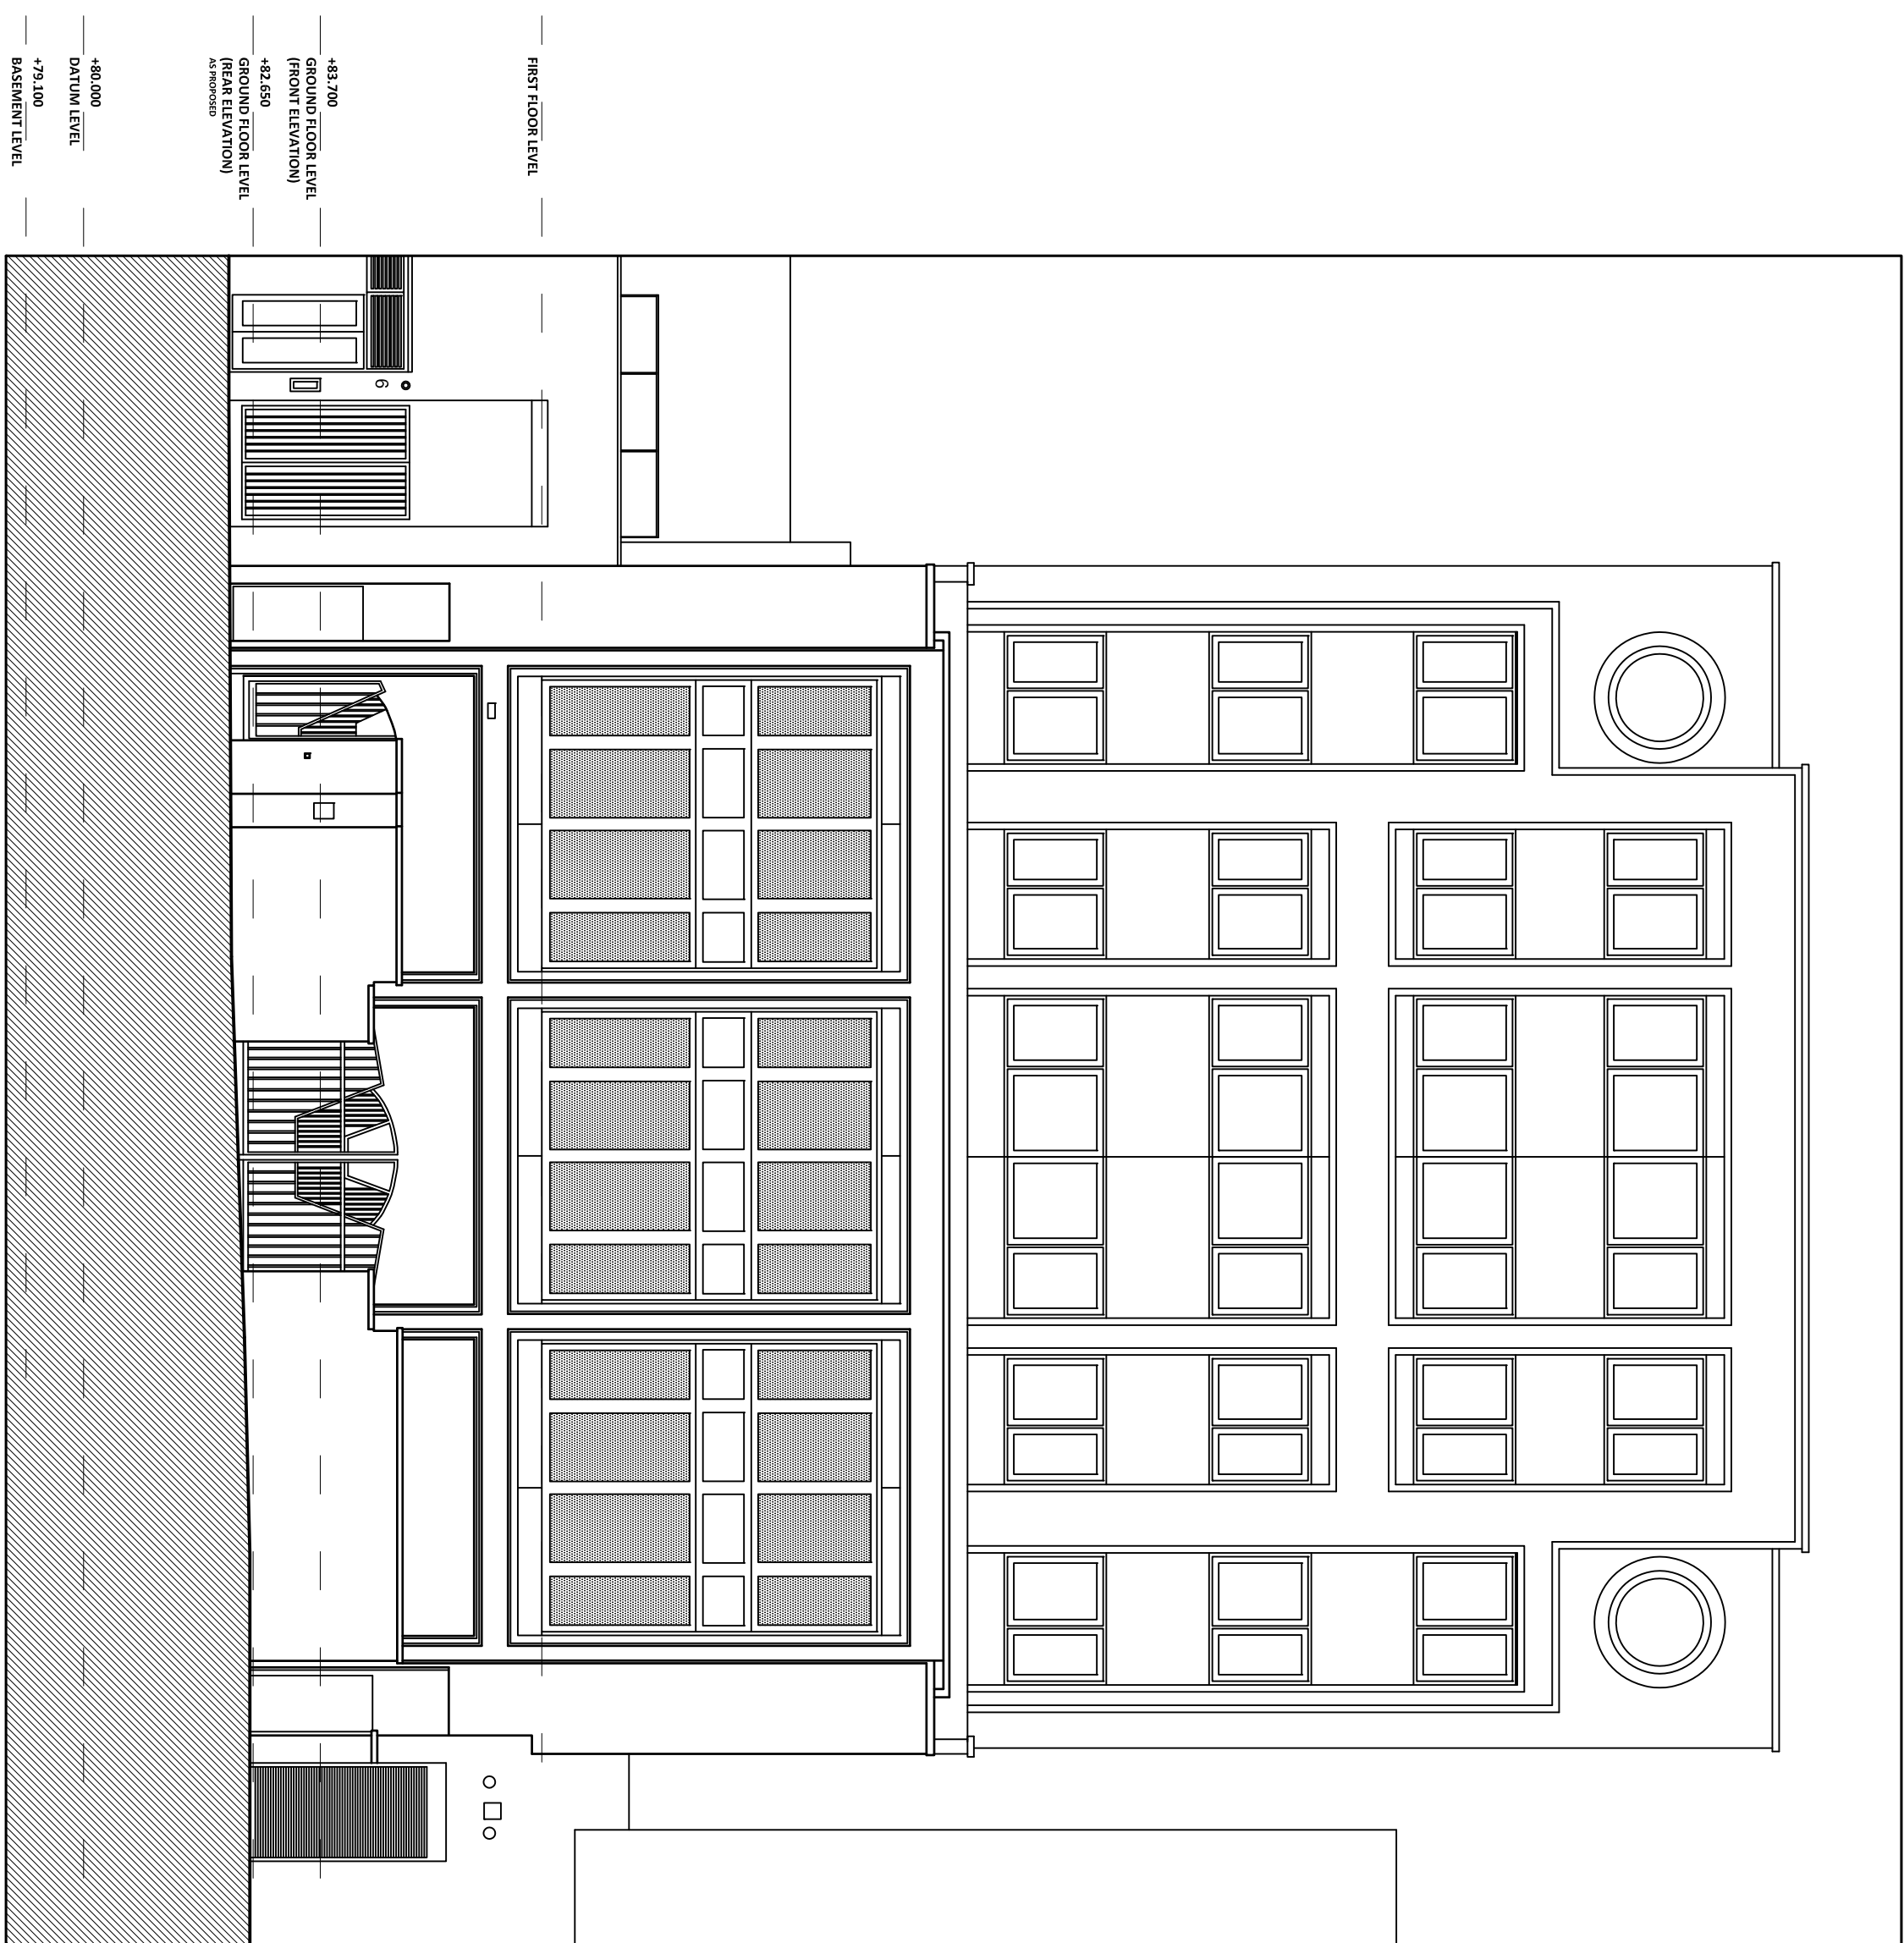


REAR ELEVATION
[TO CHARLOTTE MEWS]
AS EXISTING

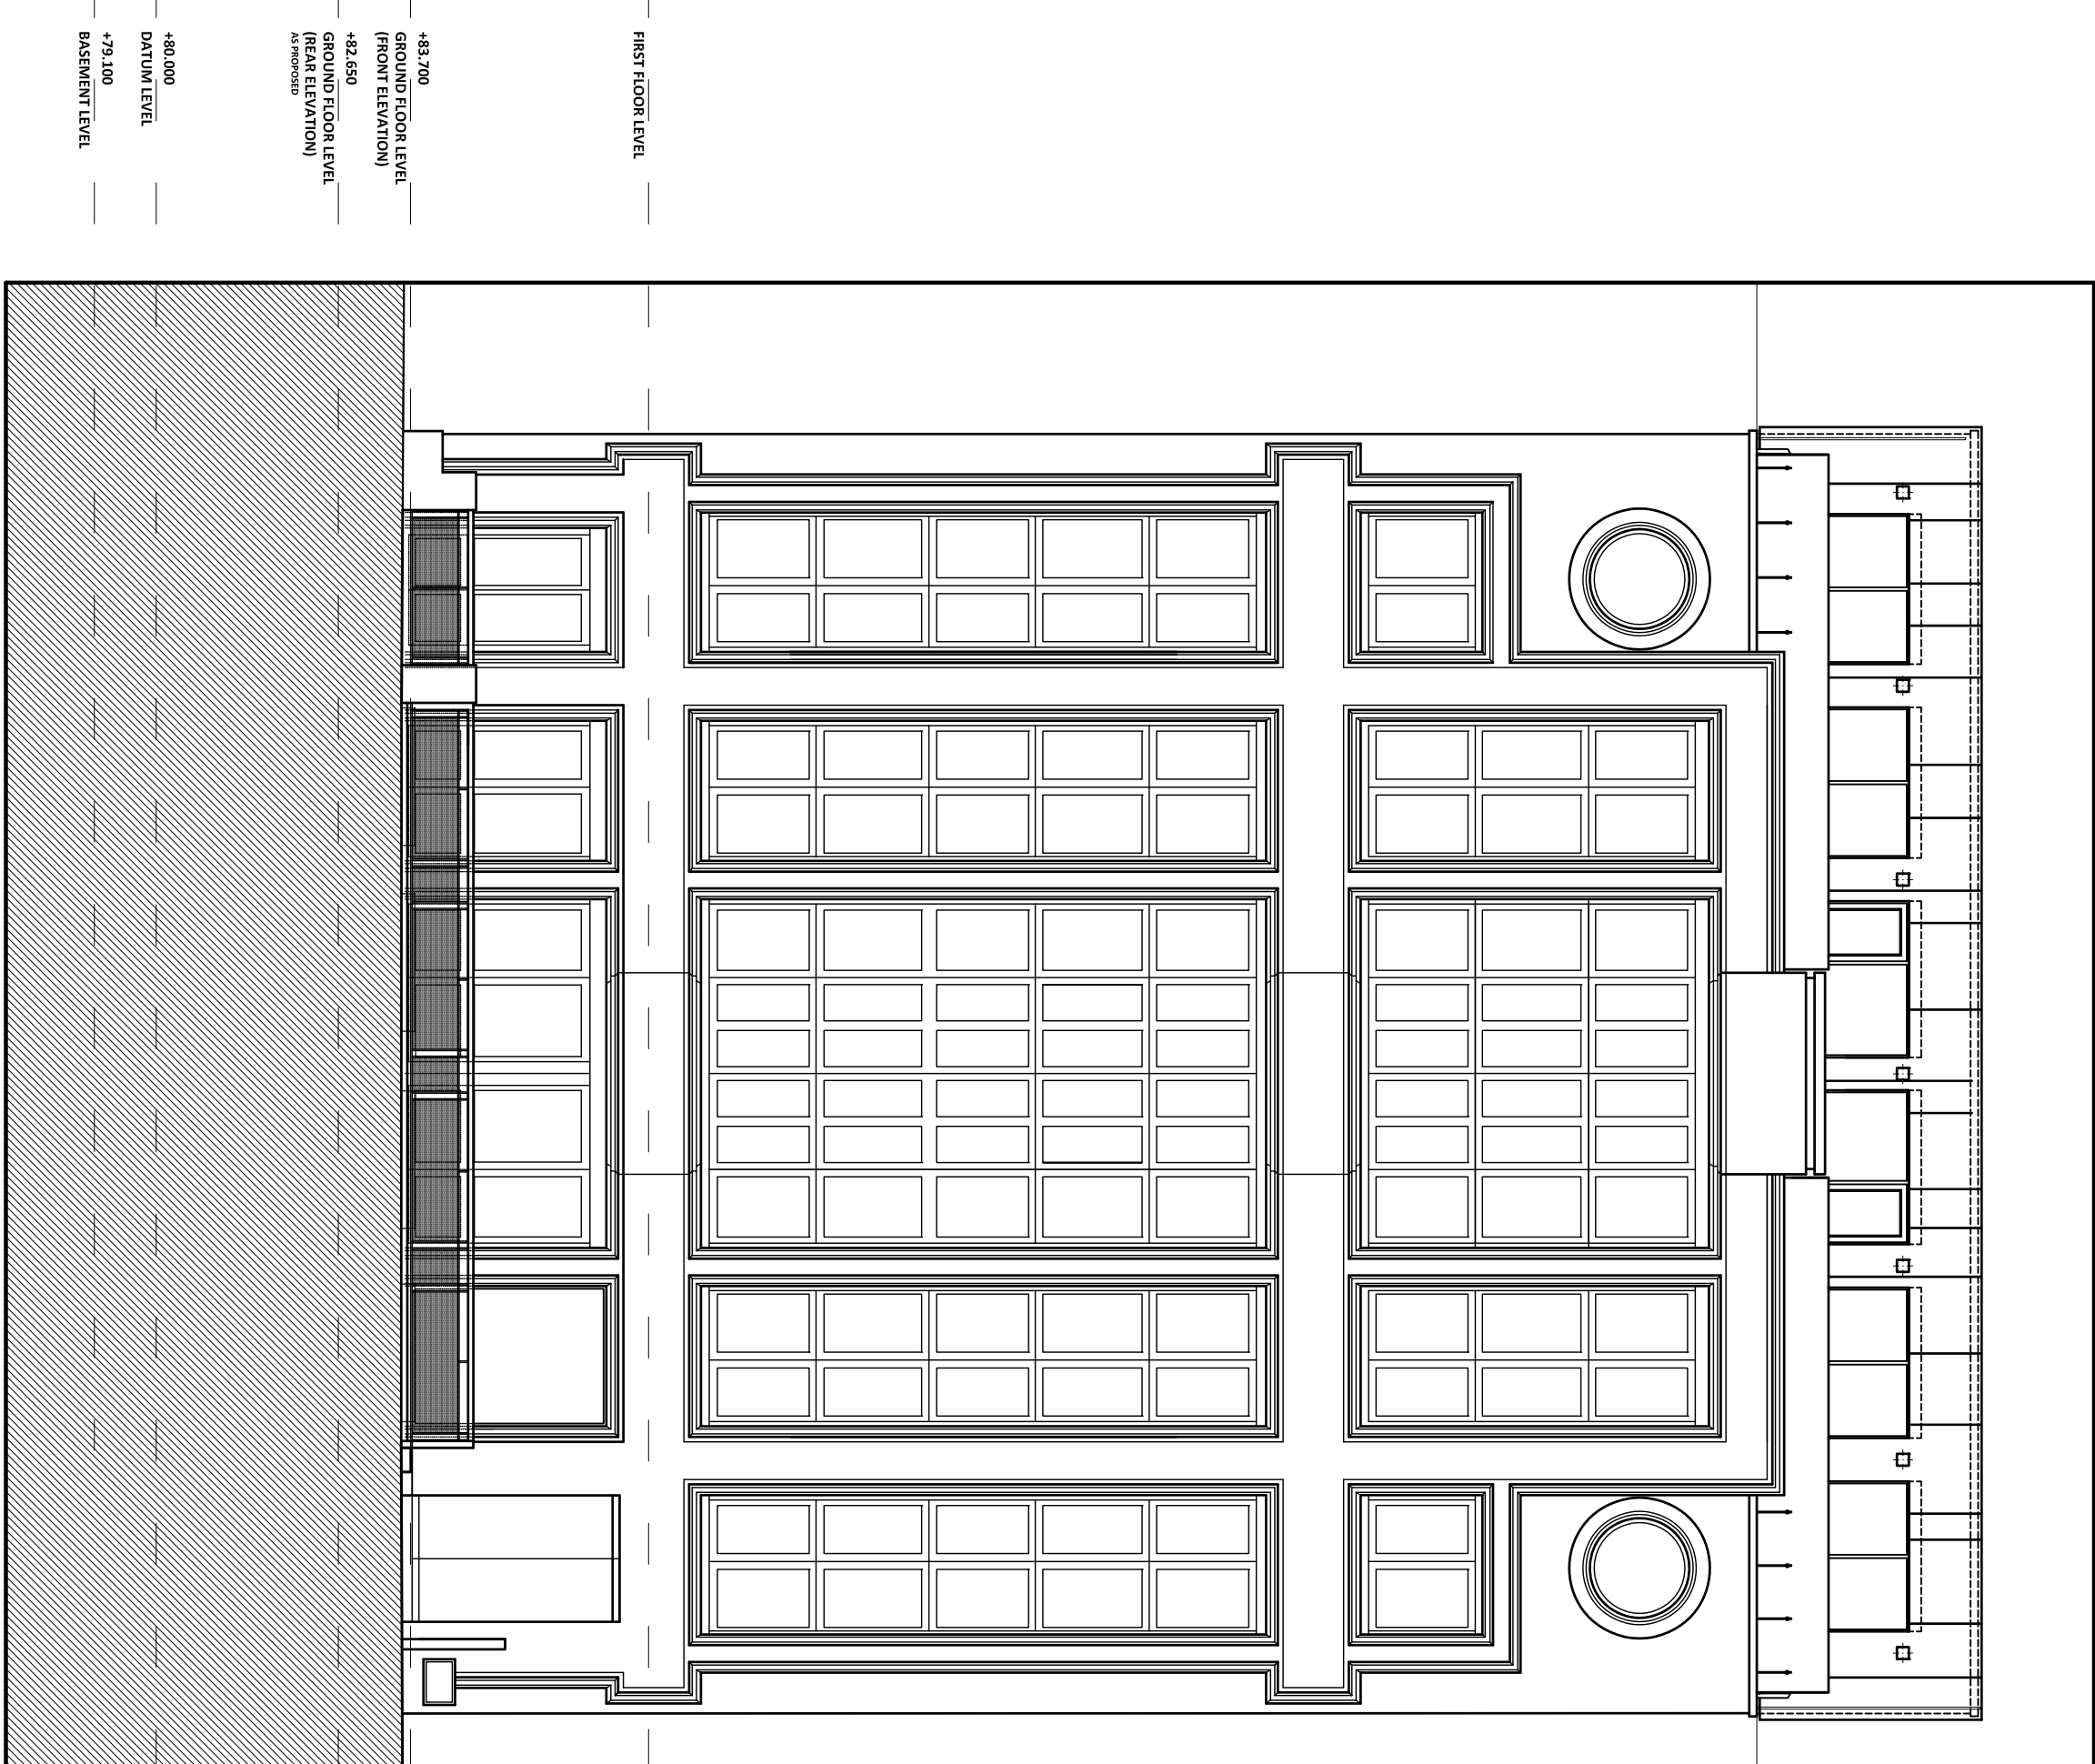

FRONT ELEVATION
[TO CHARLOTTE STREET]
AS EXISTING

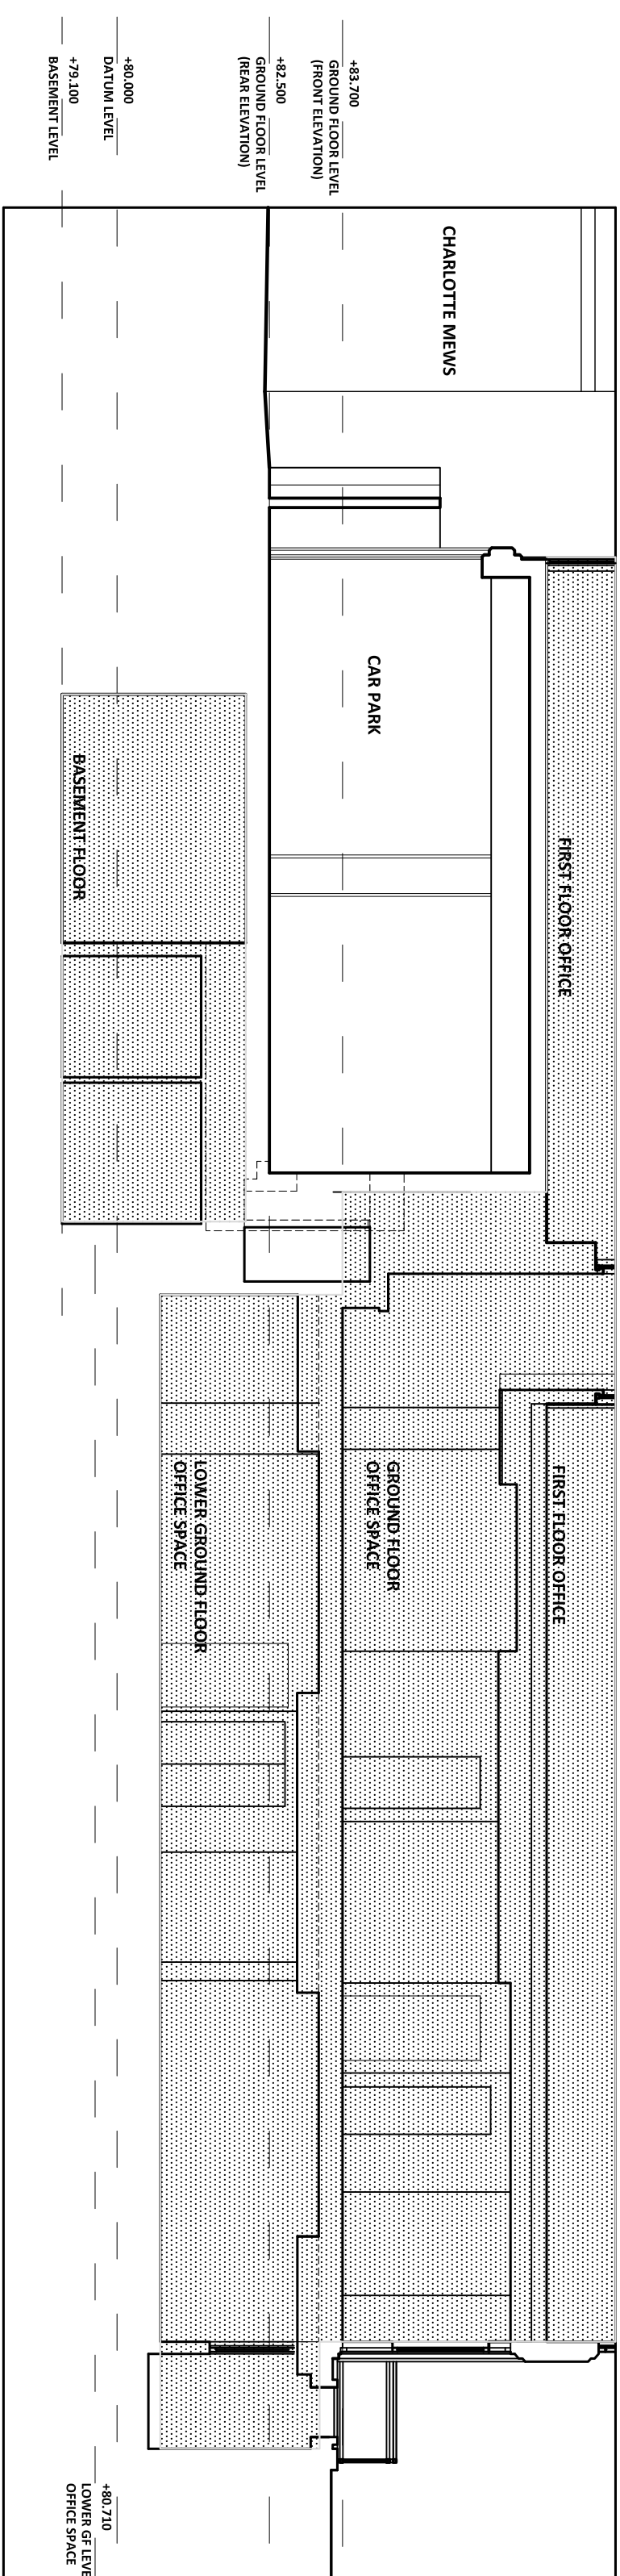

SECTION AA
AS EXISTING

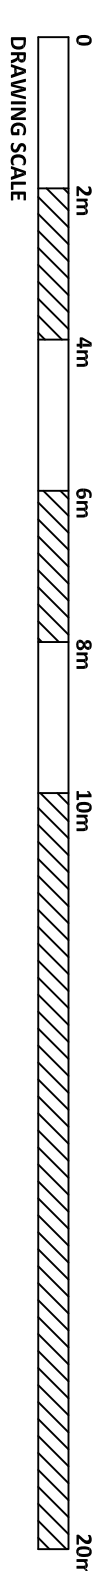

burgloo

architecture_design_consultancy_project_delivery
40a wilbury way | hitchin | hertfordshire | SG5 1UE | admin@buroglo.com

[illegible]