


<div><div>XULARCHITECTURE</div><div>Ground Floor Office 33 Belsize Lane London NW3 5AS Office: +44 (0) 207 431 9014 info@xularchitecture.co.uk www.xularchitecture.co.uk</div></div>	PLEASE NOTE:			ADDITIONAL NOTE:		Issue key:		Project Address		Issue For:	
	1. All dimensions to be checked on site before fabrication, 2. Contractor to refer to engineers drawings before proceeding with works. 3. All drawings and designs are covered by design right (intellectual property), and may not be distributed, copied or issued without written permission by the Architect.			4. All design concepts are the sole property of the Architect and no adaptations, reproductions or copies may be made without written permission of the Architect. 5. These drawings are subject to any variation required or recommendation by any statutory authority, or for the better carrying out of the works.		6. Samples to be provided by contractor for XUL Architecture's approval. 7. All finishes to XUL Architecture's satisfaction. 8. All drawings to be approved by XUL Architecture prior to construction.		29 Maresfield Gardens, NW3 5SD		PLANNING	
						Information (I) Planning (P) Tender (T) Construction (C) As Built (B)		Scale 1:50@A3 Rev. Date 29.04.22		EXISTING Front boundary plan	
								Drawn AT Checked SC	Dwg. No. EX-01 Project Number 19071	Rev. P-00	



X EXISTING
Front boundary elevation 1:50@A3

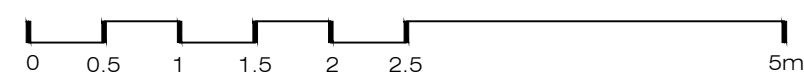

Ground Floor Office
33 Belsize Lane
London NW3 5AS
Office: +44 (0) 207 431 9014
info@xularchitecture.co.uk
www.xularchitecture.co.uk

PLEASE NOTE:

- All dimensions to be checked on site before fabrication,
- Contractor to refer to engineers drawings before proceeding with works.
- All drawings and designs are covered by design right (intellectual property), and may not be distributed, copied or issued without written permission by the Architect.
- All design concepts are the sole property of the Architect and no adaptations, reproductions or copies may be made without written permission of the Architect.
- These drawings are subject to any variation required or recommendation by any statutory authority, or for the better carrying out of the works.
- Samples to be provided by contractor for XUL Architecture's approval.
- All finishes to XUL Architecture's satisfaction.
- All drawings to be approved by XUL Architecture prior to construction.

ADDITIONAL NOTE:

Issue key:

Information (I)
Planning (P)
Tender (T)
Construction (C)
As Built (B)

Project Address
29 Maresfield Gardens, NW3 5SD

Scale 1:50@A3

Rev. Date 29.04.22

Drawn AT

Checked SC

EXISTING

Front boundary elevation

Dwg. No. EX-02

Rev. P-00

Project Number 19071

Issue For:
PLANNING