


ORDANNACE SURVEY MAP
LICENSE NUMBER : 100053143

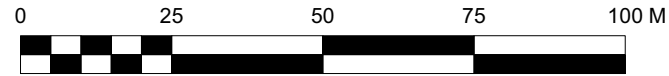

SITE LOCATION PLAN - SCALE 1:1250 @ A3
SITE AS OUTLINED IN RED
126 Baker Street, London W1M 1FH



Starbucks Coffee Company
Building 4, Chiswick Park
566 Chiswick High Road
London, W4 5YE

These Drawings and Specifications are confidential and shall remain the sole property of Starbucks Corporation, which is the owner of the copyright in this work. They shall not be reproduced (in whole or in part), shared with third parties or used in any manner on other projects or extensions to this project without the prior written consent of Starbucks Corporation. These drawings and specifications are intended to express Design Intent for a prototypical Starbucks store (which is subject to change at anytime) and do not reflect actual site conditions. Neither party shall have any obligation nor liability to the other (except as stated above) until a written agreement is fully executed by both parties.

Architect of Record
Evolve Architecture
Unit 1-02 The Hive
6 Beaufighter Road
Weston Super Mare
North Somerset
BS24 8EE



Revision Schedule			
Rev	Date	By	Description

Project Name:
TOTTENHAM COURT ROAD

Project Address:
**UK
London
77 Tottenham Court Rd, London, W1T 2HQ, UK**

Store #: 000000
Project #: 21514-003
Concept:
Palette:
Issue Date: 04/05/2022
Design Manager: CHRISTOPHER COOK
Project Designer: TOM HOBBS
Production Designer: MJ (EVOLVE)
Checked by: RM (EVOLVE)

Sheet Title:
Block and Location Plan
Scale: As indicated

Sheet Number:
SH-7001

CONSTRUCTION DRAWING SET