



Scale 1:1250

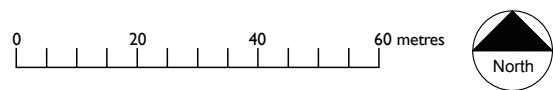

Scale 1:500

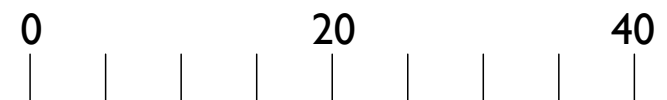

Notes: All works on boundaries to be subject to Party Wall Awards with adjoining neighbours.

All dimensions are approximate and should be checked on site

Status
Survey

JGPS | architecture

Hangar 1
Redhill Aerodrome
Kings Mill Lane, Redhill RH1 5JY

1, Charrington Street
London, NW1 1RS

Title
Location and Block
Plan

Scale	1:1250, 1:500 @A3	Drawn AW
Date	September 2021	Checked
Dwg. no.	JGPS/CHAR/1/01	Rev.