



Notes: All works on boundaries to be subject to Party Wall Awards with adjoining neighbours.


All dimensions are approximate and should be checked on site

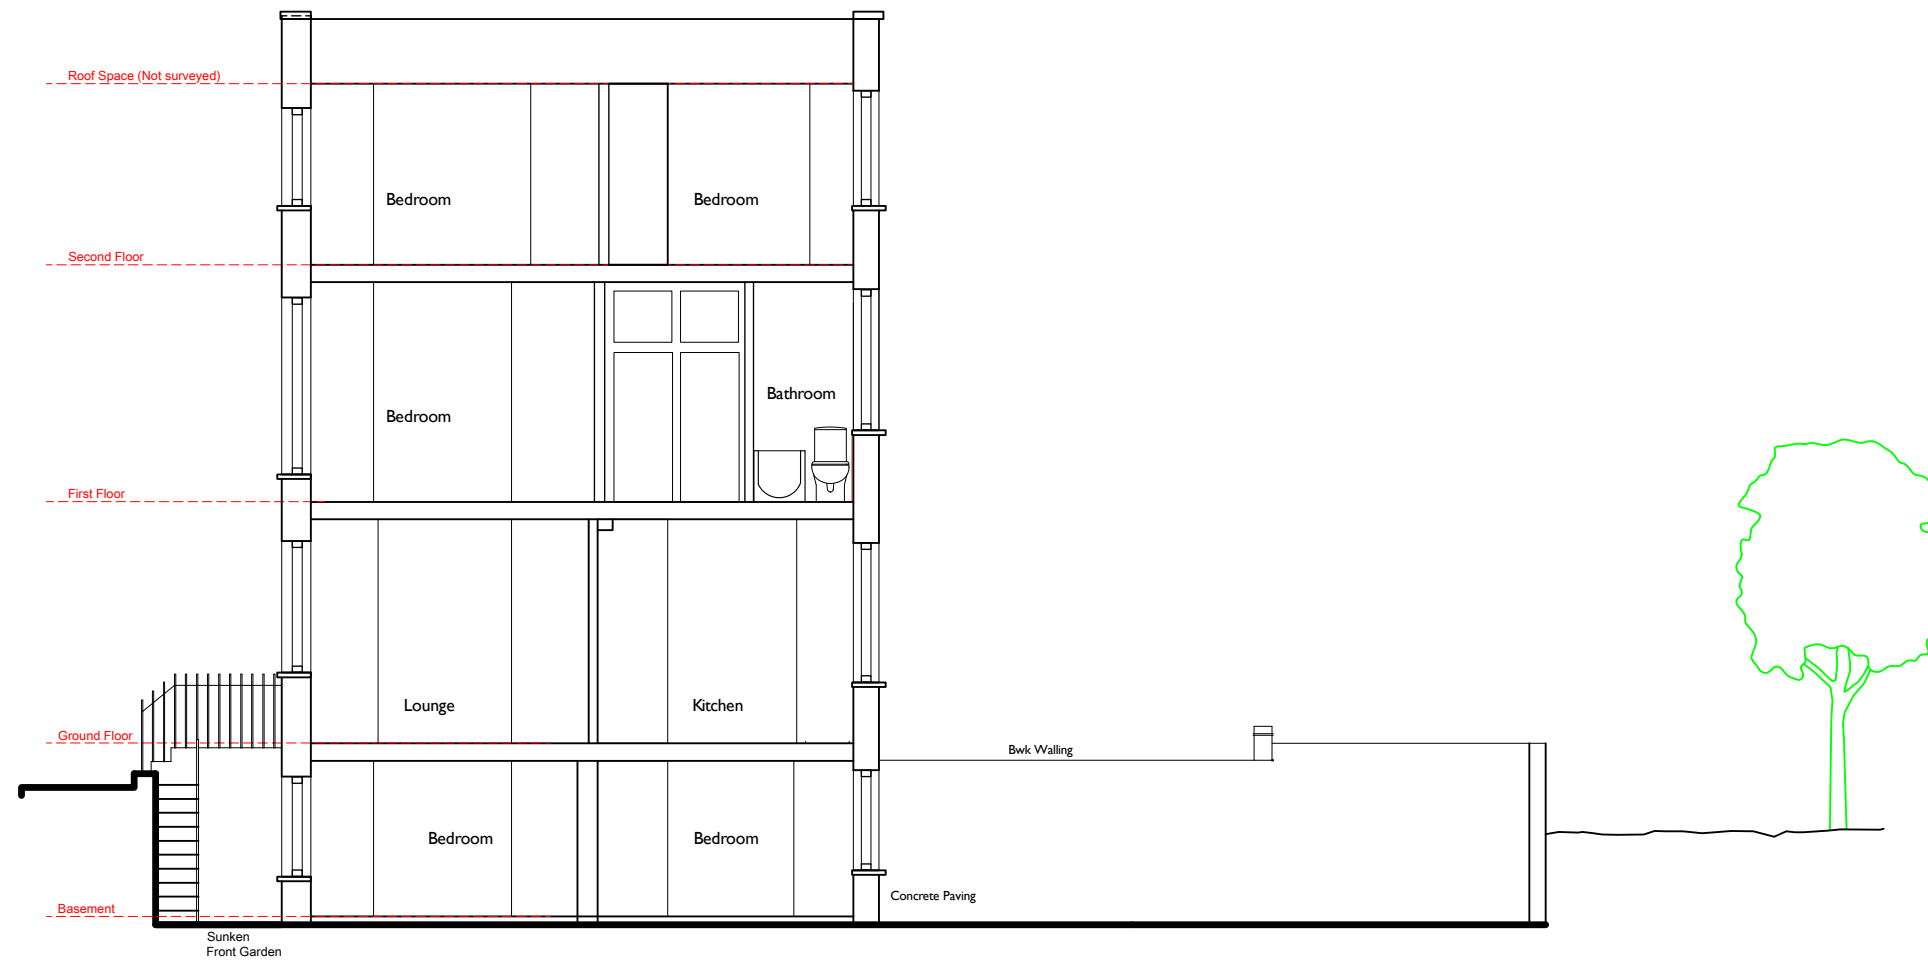

Section A - A

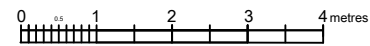

Note:
Floor to ceiling dimensions averaged across each floor

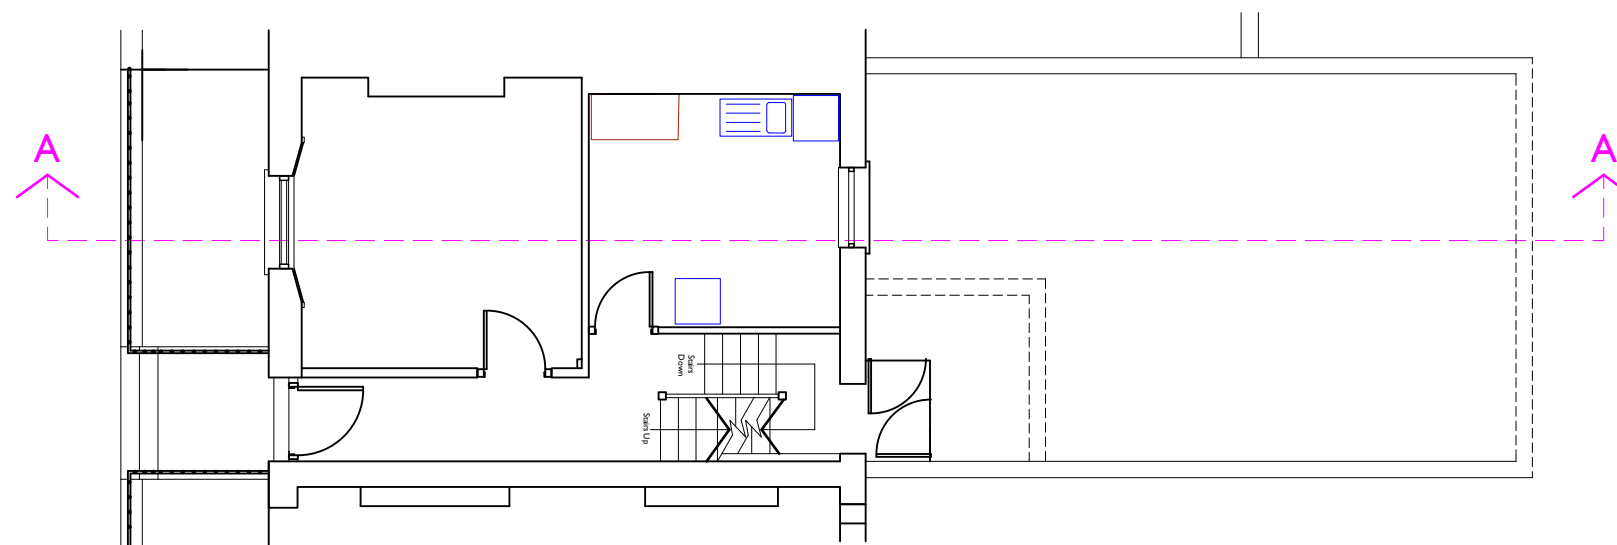

Status
Survey

JGPS | architecture

Hangar 1
Redhill Aerodrome
Kings Mill Lane, Redhill RH1 5JY

1, Charrington Street
London, NW1 1RS

Title
Section A-A

Scale	1:100 @A3	Drawn	AW
-------	--------------	-------	----

Date	September 2021	Checked	
------	----------------	---------	--

Dwg. no.	JGPS/CHAR/1/006	Rev.	
----------	-----------------	------	--