

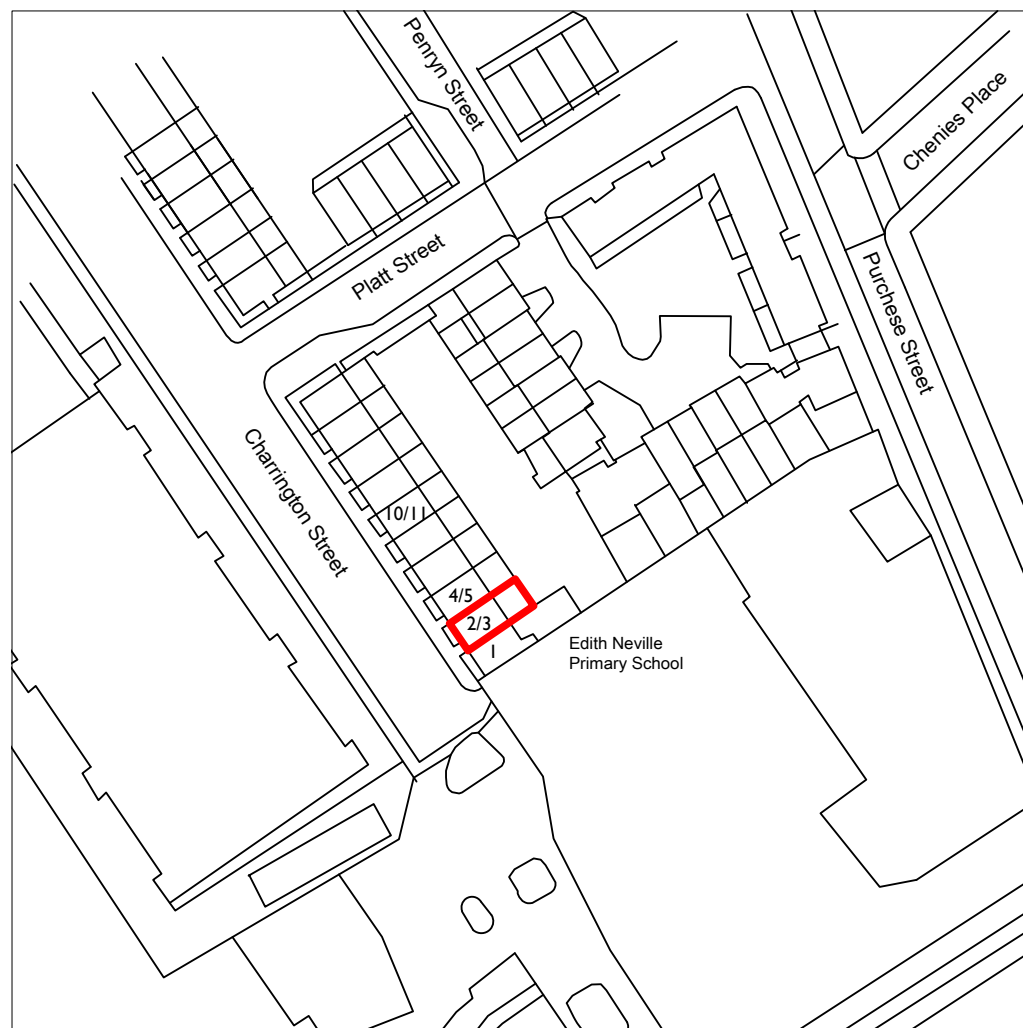


Notes: All works on boundaries to be subject to Party Wall Awards with adjoining neighbours.

All dimensions are approximate and should be checked on site

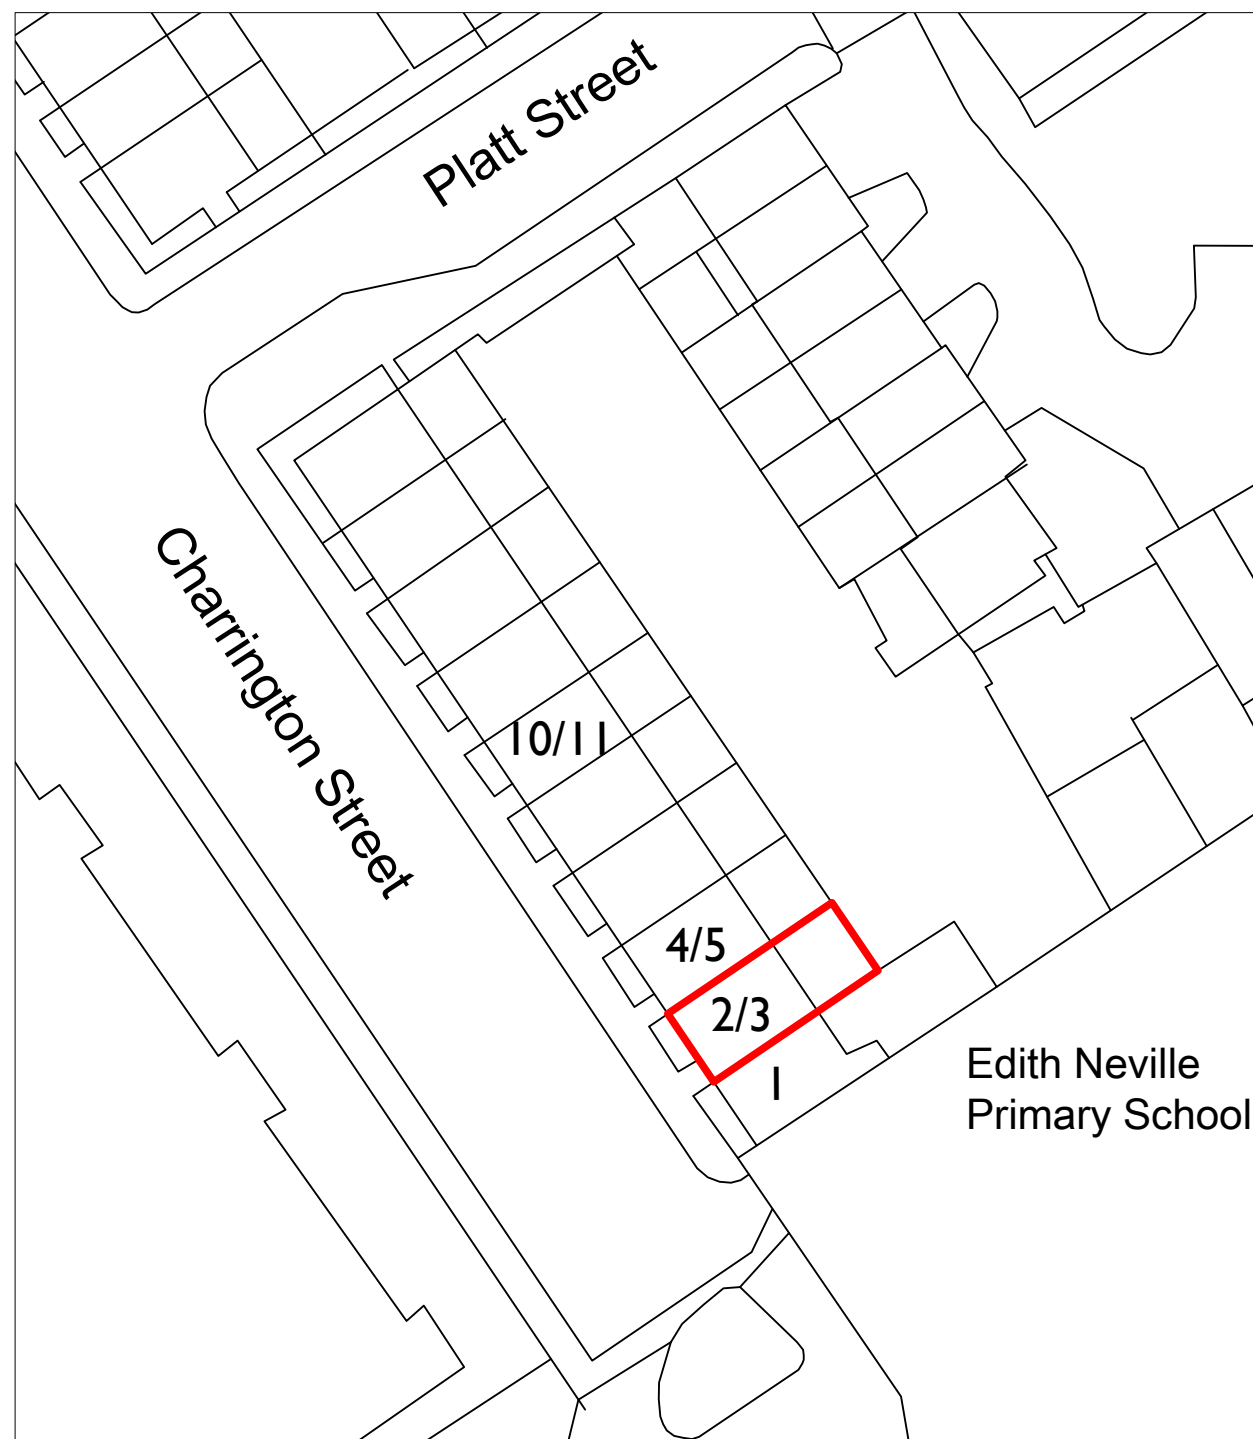

Scale 1:1250

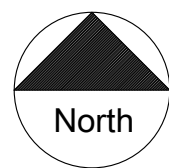

Scale 1:500



Status LOCATION

**JGPS** | architecture

Hangar 1  
Redhill Aerodrome  
Kings Mill Lane, Redhill RH1 5JY

2/3, Charrington Street  
London NW1 1RS

Title Location and Block Plan

Scale 1:1250, 1:500 @A3 Drawn AW

Date August 2021 Checked

Dwg. no. JGPS/2/3/CHAR/01 Rev.