




Section A - A

Note:
Floor to ceiling dimensions
averaged across each floor

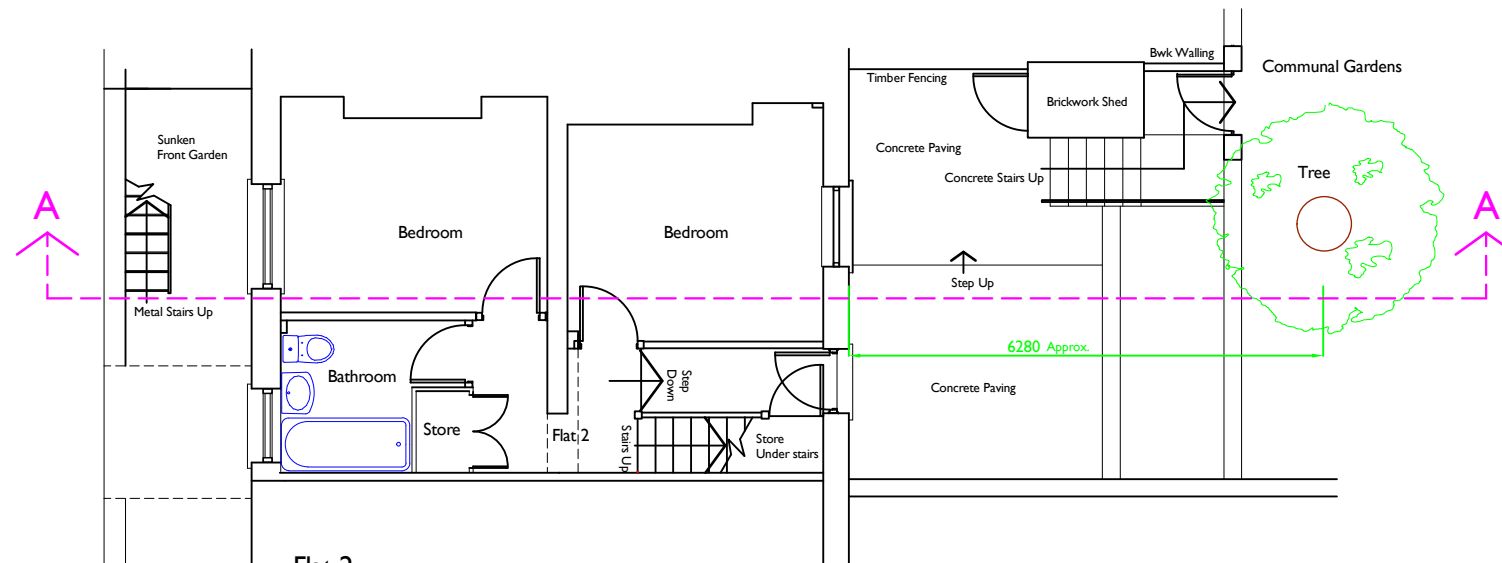

Flat 2
Basement

0 1 2 3 4 metres



Notes: All works on boundaries to be subject to Party Wall Awards with adjoining neighbours.
All dimensions are approximate and should be checked on site

Status
Survey

JGPS | architecture

Hangar 1
Redhill Aerodrome
Kings Mill Lane, Redhill RH1 5JY

2/3, Charrington Street
London, NW1 1RS

Title
Section A-A

Scale
1:100
@A3

Drawn
AW

Date
August 2021

Checked

Dwg. no.
JGPS/CHAR/2/3/006

Rev.