


Section A - A

Note:  
Floor to ceiling dimensions  
averaged across each floor

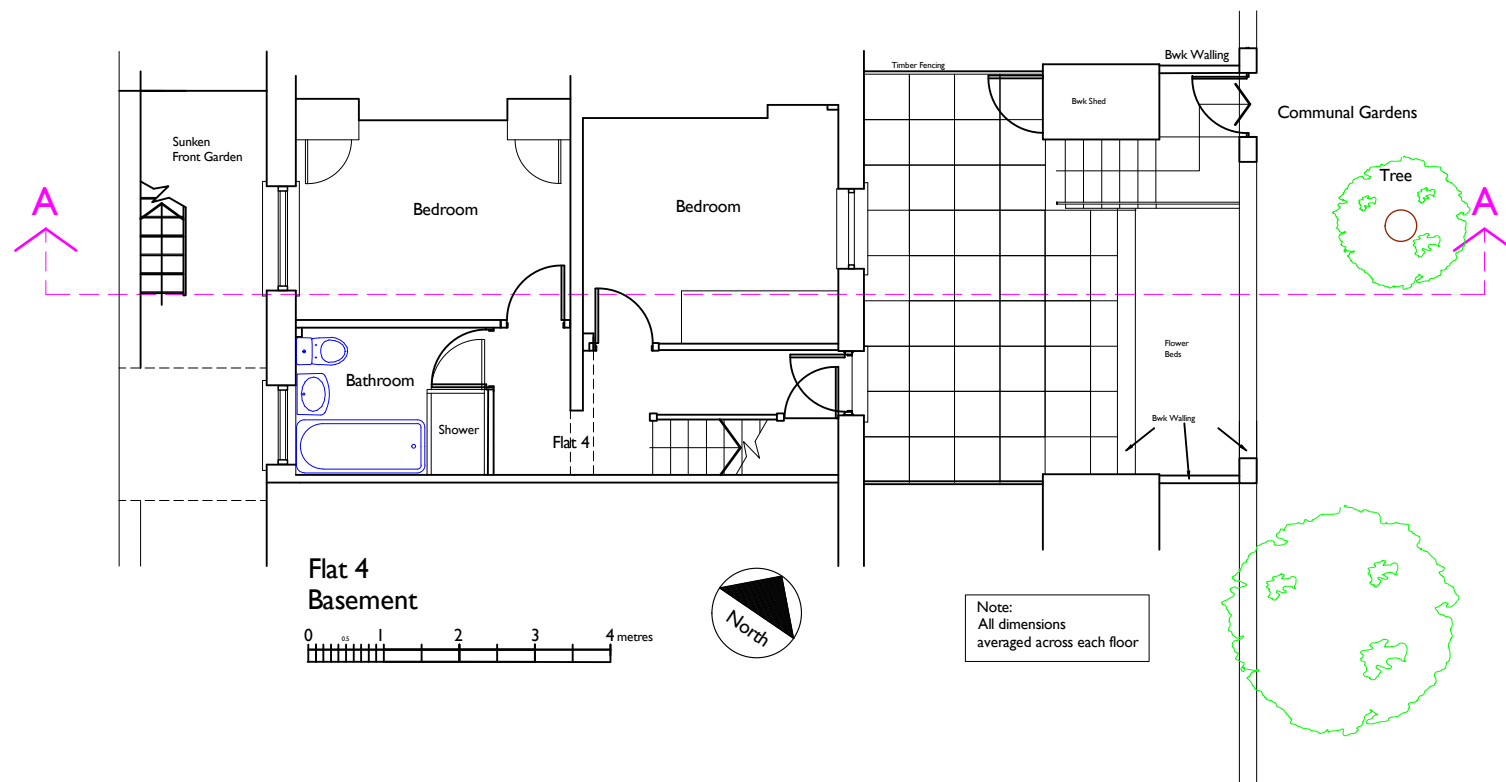

Flat 4  
Basement

Note:  
All dimensions  
averaged across each floor

Notes: All works on boundaries to be subject to Party Wall Awards with adjoining neighbours.  
  
All dimensions are approximate and should be checked on site

Status  
Survey

**JGPS** | architecture  
Hangar 1  
Redhill Aerodrome  
Kings Mill Lane, Redhill RH1 5JY

4/5, Charrington Street  
London, NW1 1RS

Title  
Section A-A

Scale 1:100  
@A3  
Drawn AW

Date September 2021  
Checked

Dwg. no. JGPS/CHAR/4/5/006  
Rev.