


**1** BASEMENT PLAN  
1:50


KEY	REV	DATE	DESCRIPTION
			Proposed walls
			Proposed

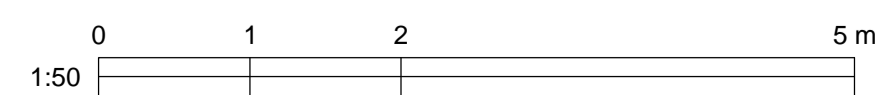

GF +27.86 m




LGF +24.86 m

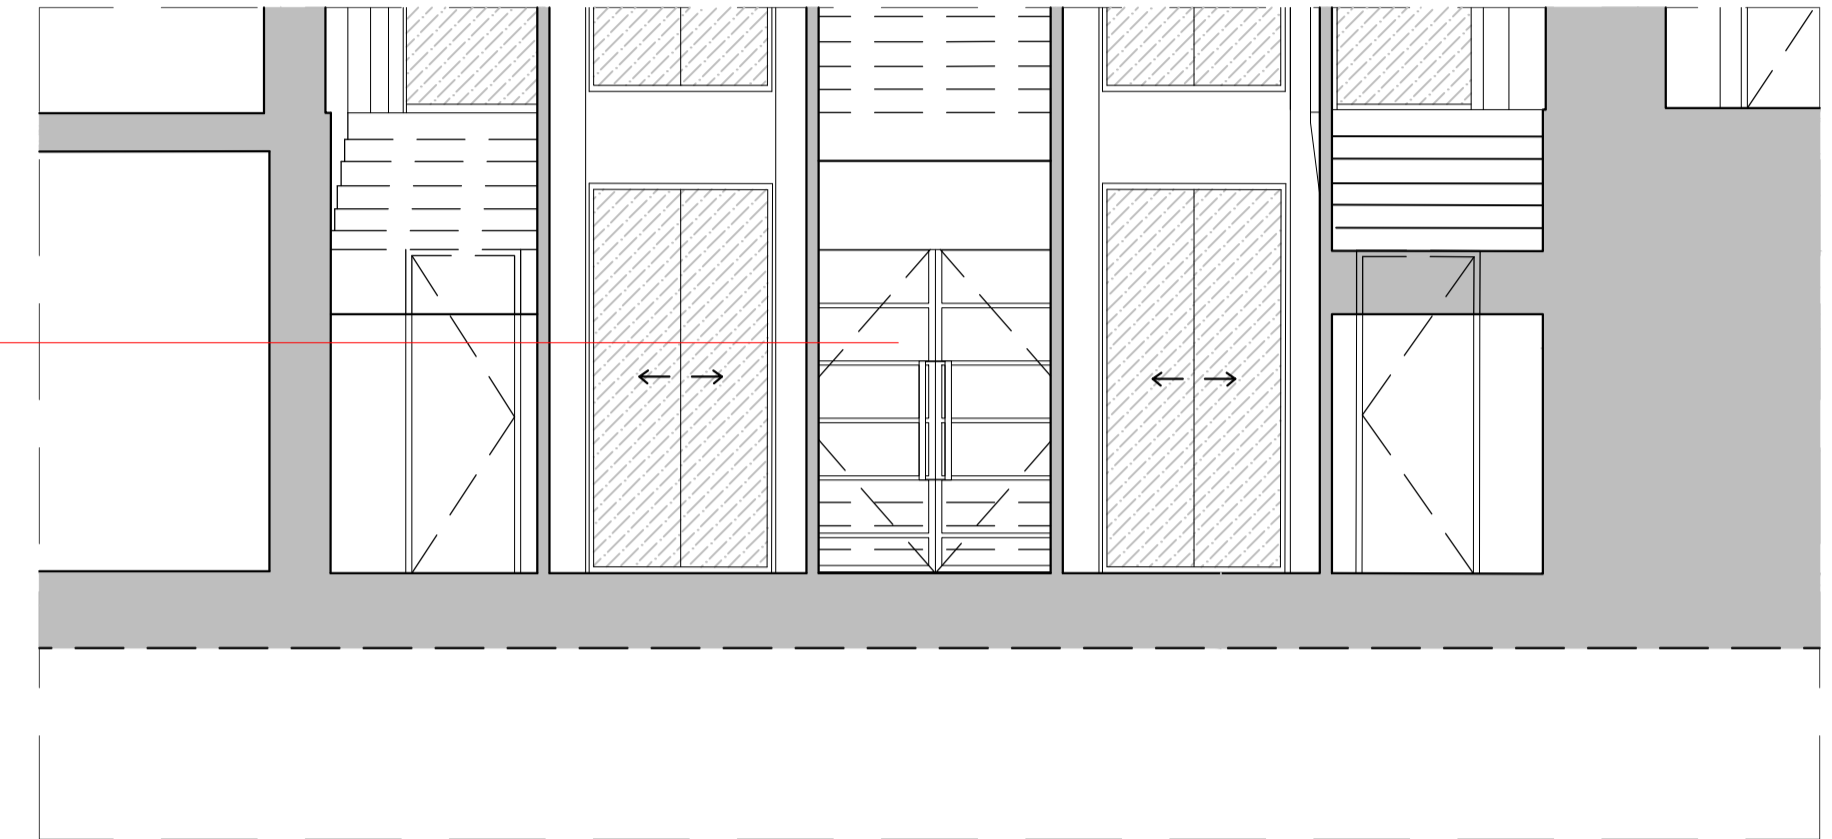


**2** SECTION  
1:50

GF +27.86 m

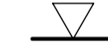

LGF +24.86 m

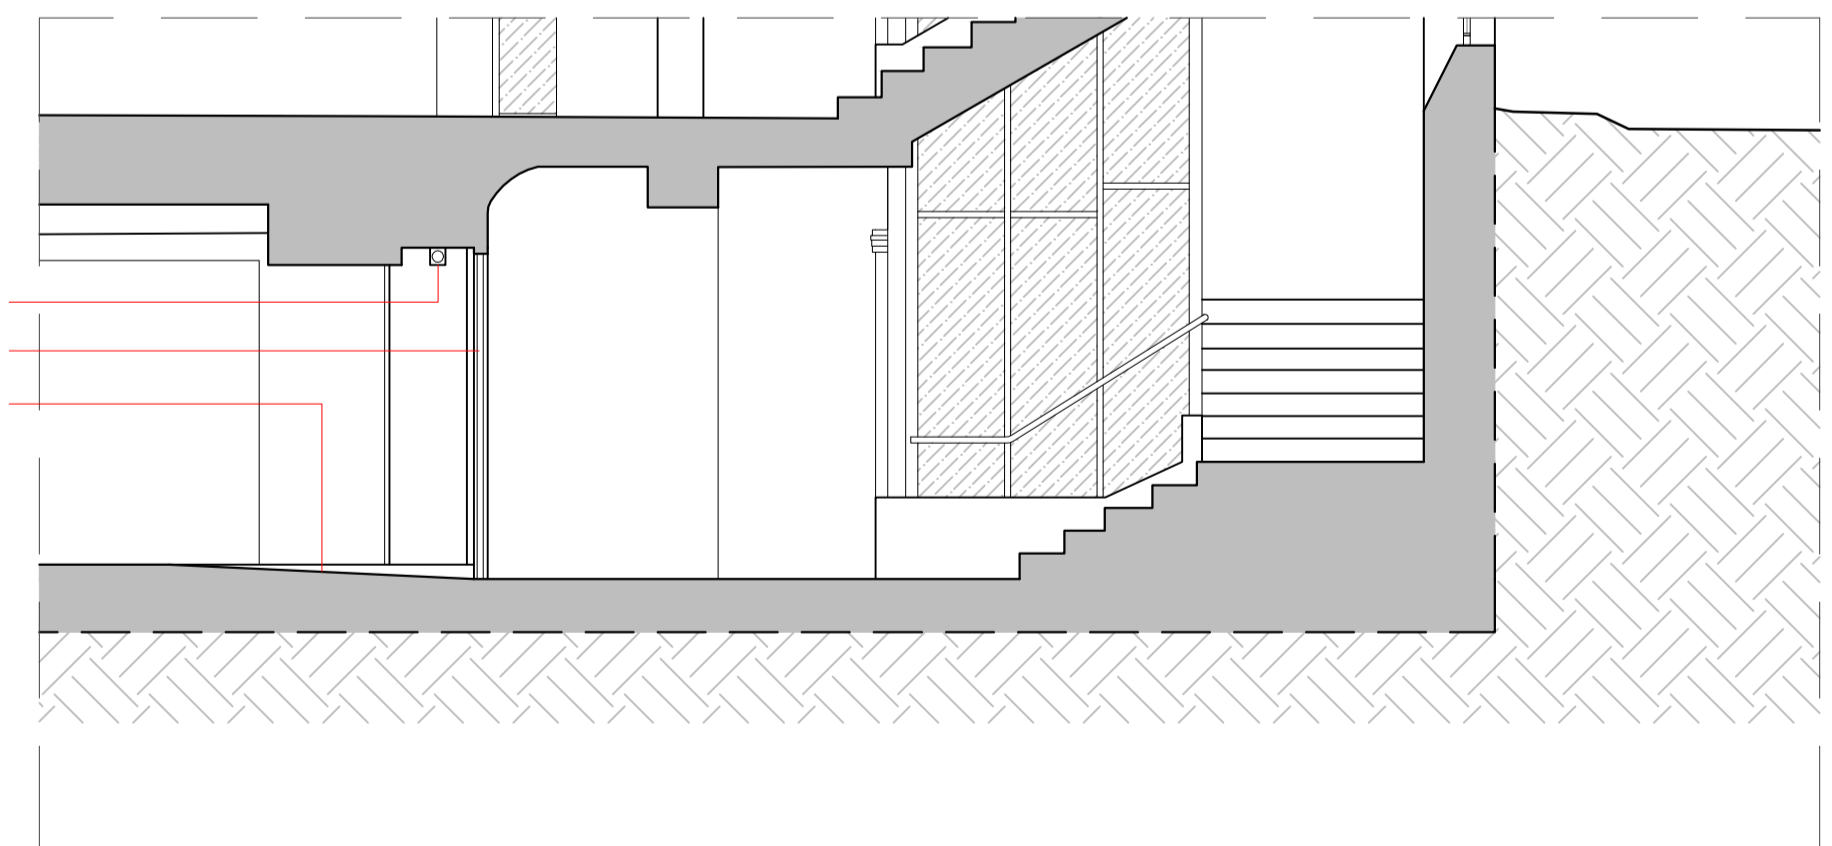

**3** SECTION  
1:50

CLIENT: GENERAL PROJECTS	<p><b>NOTE</b></p> <p>1. Do not scale from this drawing.</p> <p>2. All dimensions to be checked on site by the contractor and such dimensions to be their responsibility.</p> <p>3. Report all drawings errors, omissions, and discrepancies to the architect.</p> <p>4. This document may be issued in an uncontrolled CAD format to enable others to use it as background information to make alterations and/or additions. In that instance the file will be accompanied by a PDF version. It is for those making such alterations and additions to ensure that they make use of current background information. WRA Ltd Accepts no liability for any such alterations or additions to the background information or arising out of changes to background information which occur prior to alterations or additions being made.</p>
PROJECT MANAGER & QS: QUARTZ PROJECT SERVICES	
M.E.P. ENGINEER: WATERMANS	
STRUCTURAL ENGINEER: WEBB YATES	
FIRE ENGINEER: DESIGN FIRE CONSULTANTS	
PLANNING CONSULTANT: TURLEY	
CDM CONSULTANT: BRAIN BULFIN ASSOCIATES	
APPROVED INSPECTOR: SOCOTEC	

LOCATION

THE HEAL'S BUILDING  
196 TOTTENHAM COURT ROAD  
LONDON  
W1T 7LQ

WHITE RED ARCHITECTS

45 Charlotte Road  
London  
EC2A 3PD  
TEL: 020 7869 4521  
whitred.co.uk

PROJECT NAME:  
THE HEAL'S BUILDING

DRAWING TITLE:  
BASEMENT - ART DECO STAIRWELL  
PROPOSED

DRAWN	CHECKED	SCALE @A1	STATUS
SE	JJ	1:50	PLANNING

PROJECT NO.	ZONE	TYPE	SHEET NO.	REVISION
5421	-	-	PL_00_401	01

NOT FOR CONSTRUCTION