


1. WHOLE BUILDING AXONOMETRIC - AS EXISTING

Ground floor extensions added incrementally during 20C resulting in fragmented and disparate ground floor additions

Total building volume (No. 110 only) approx. 1010m³

- ① First extension - mid 20C
- ② Side extension - late 20C
- ③ Conservatory extension - late 20C

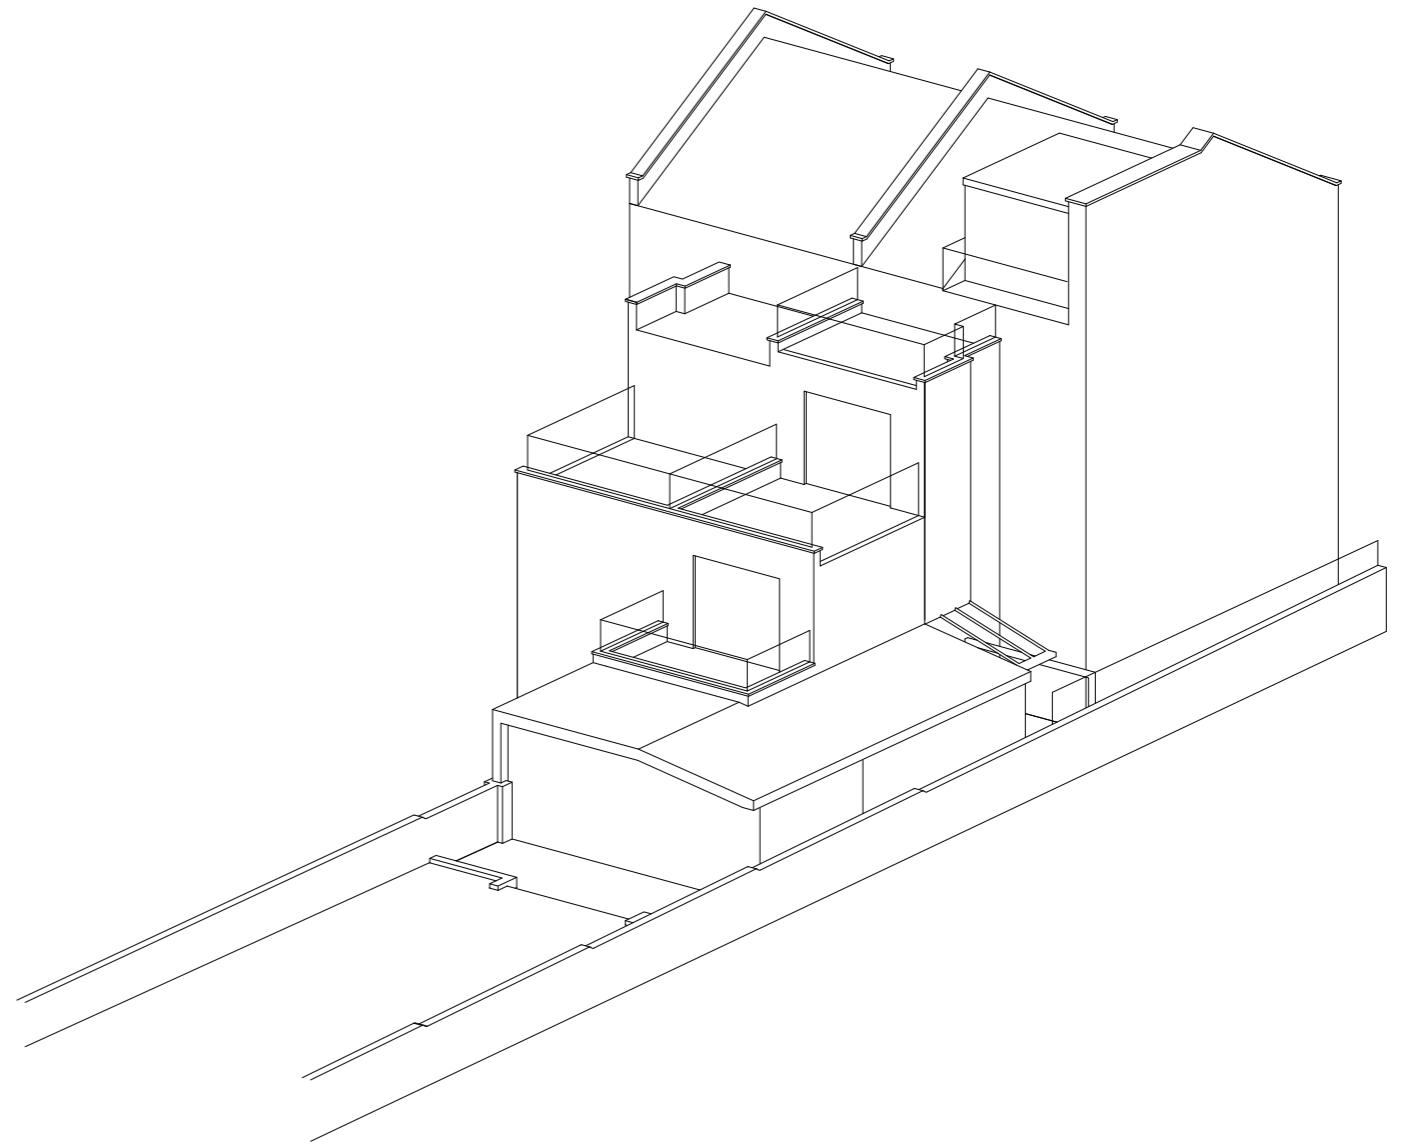

2. WHOLE BUILDING AXONOMETRIC - PROPOSED

Conservatory replaced and existing additions adapted and combined into single cohesive extension

New total building volume (No. 110 only) approx. 1035m³
 Additional volume = 2.5% of existing volume

13 07 21	PL	Planning Application
DATE	No	DESCRIPTION

GABRIEL ALEXANDER | ARCHITECTURE

41D Barnsbury Street London N1 1PW
 info@gabrielalexander.co.uk 07932 014322

CLIENT

NATHALIE CASALI

PROJECT

GARDEN FLAT 110 SAVERNAKE ROAD

DRAWING SCALE

WHOLE BUILDING AS EXISTING AND PROPOSED n.t.s.

DWG No. DATE

110 SR P-SK 01 JUL 21

THIS DRAWING HAS BEEN PREPARED FOR PLANNING APPLICATION PURPOSES ONLY AND MUST NOT BE USED FOR CONSTRUCTION. ALL INFORMATION CONTAINED IN THIS DRAWING IS THE SOLE COPYRIGHT OF GABRIEL ALEXANDER | ARCHITECTURE