




General Note:
All windows to be replaced to match existing

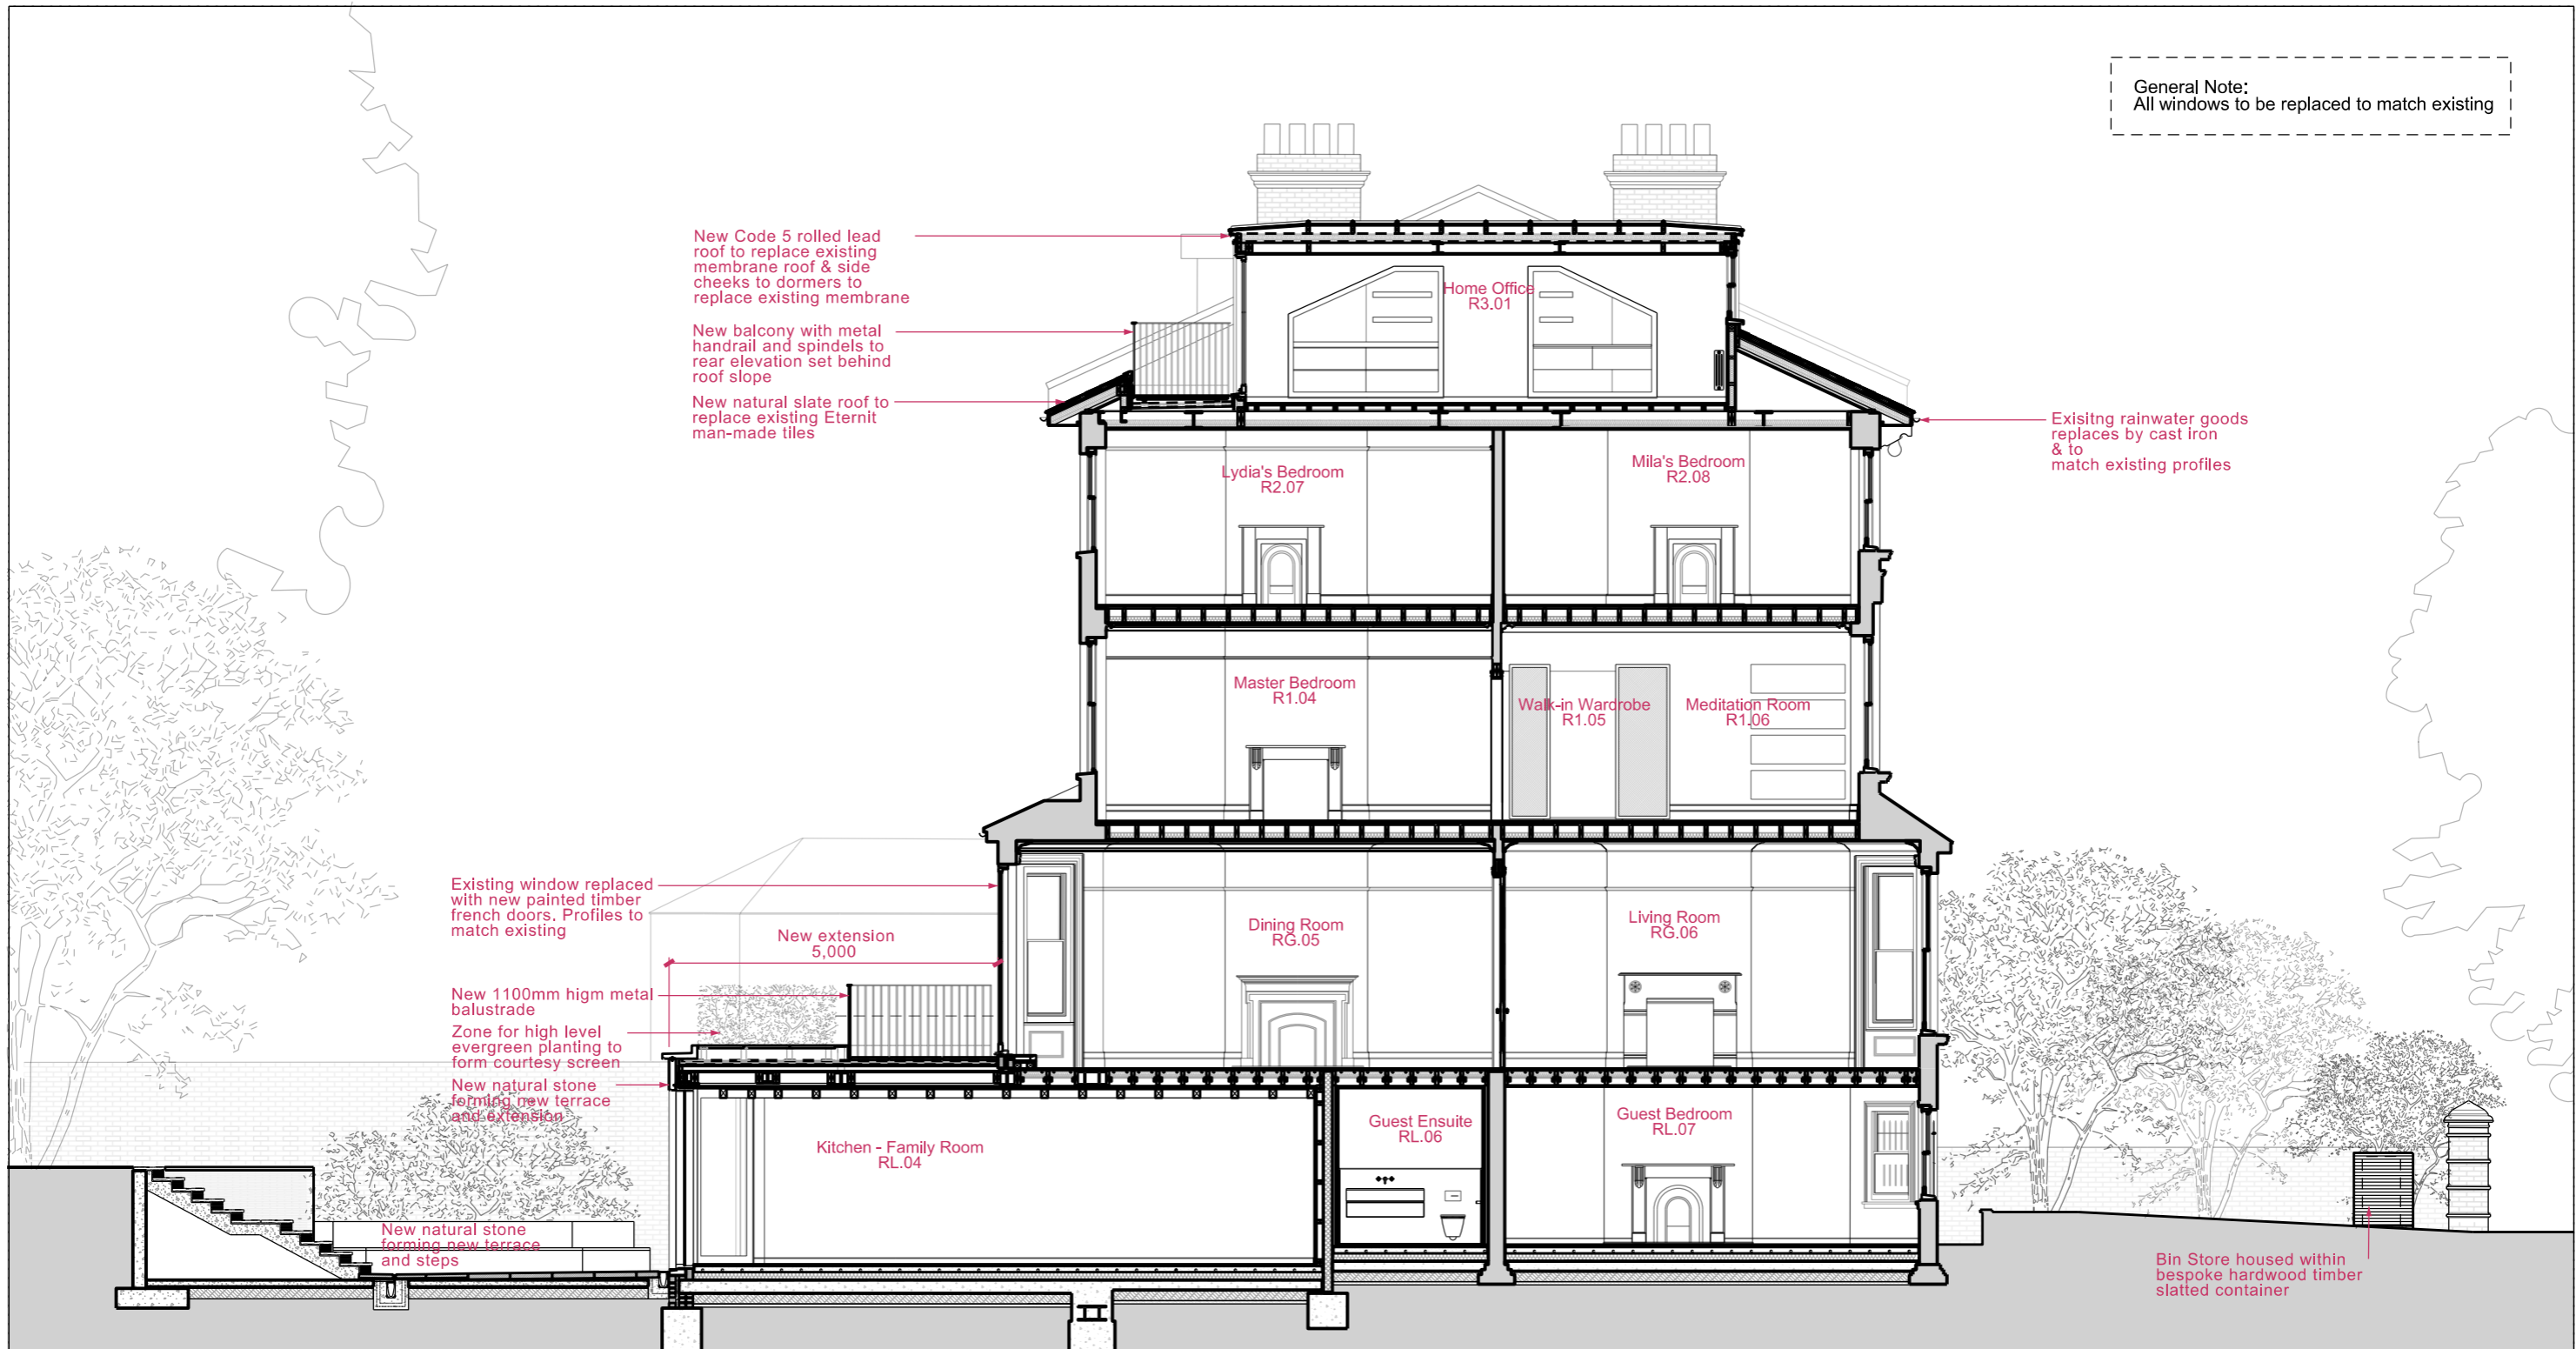

e. eva.plamadeala@gmail.com
m. 07787154328

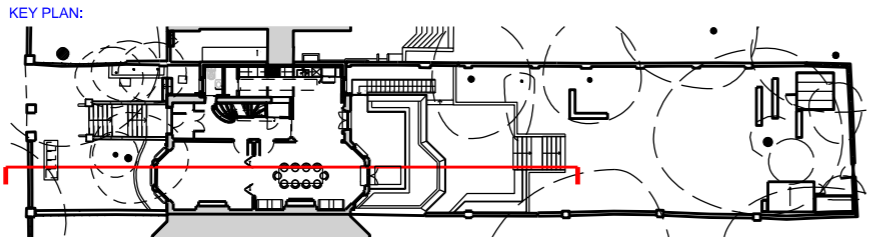

Legend:
--- Site Boundary

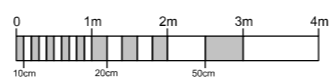

Copyright of this drawing is vested in ep_Architecture and it must not be copied or reproduced without written consent. Figured dimensions only are to be taken from this drawing.
All contractors and suppliers must visit the site and be responsible for taking and checking all dimensions relative to their work. ep_Architecture are to be advised of any variation between drawings and site conditions.
Electronic data/ drawings Issued as 'read only' and should not be interrogated for measurement. All dimensions and levels should be 'read only' from those values stated in text, on the drawings

A 20/04/22 Updated for Planning
/ 12/04/22 Issued for Planning

REV: DATE: DETAILS:

PROJECT:
13 Elsworth Road NW3

TITLE:
Proposed Section B

SCALE: 1:100@A3
DATE: 20.03.2022
DRAWN: EP
CHECKED: EP

STATUS:
Planning

DRAWING NO: 13ER_1_05_02
REV: A

Architecture | Interiors