

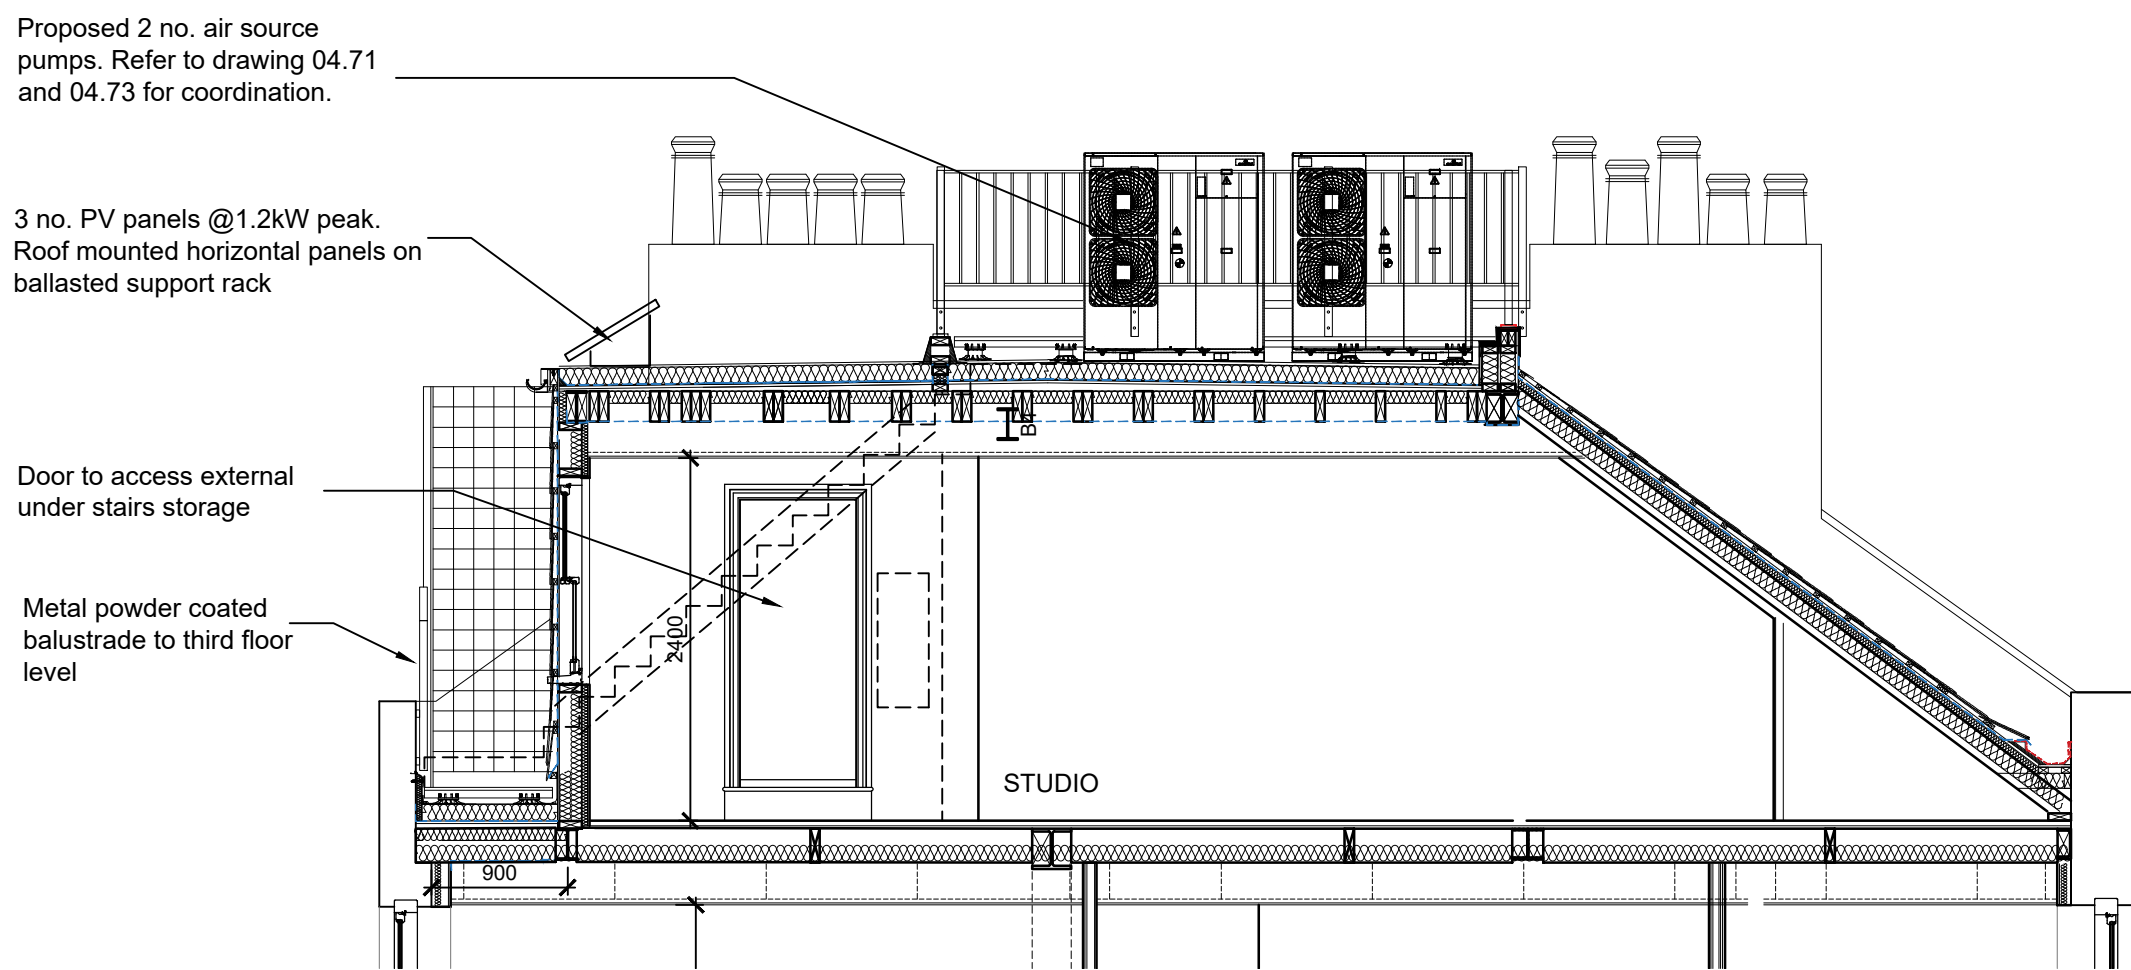


Roof Terrace - General Arrangement
Scale 1:50

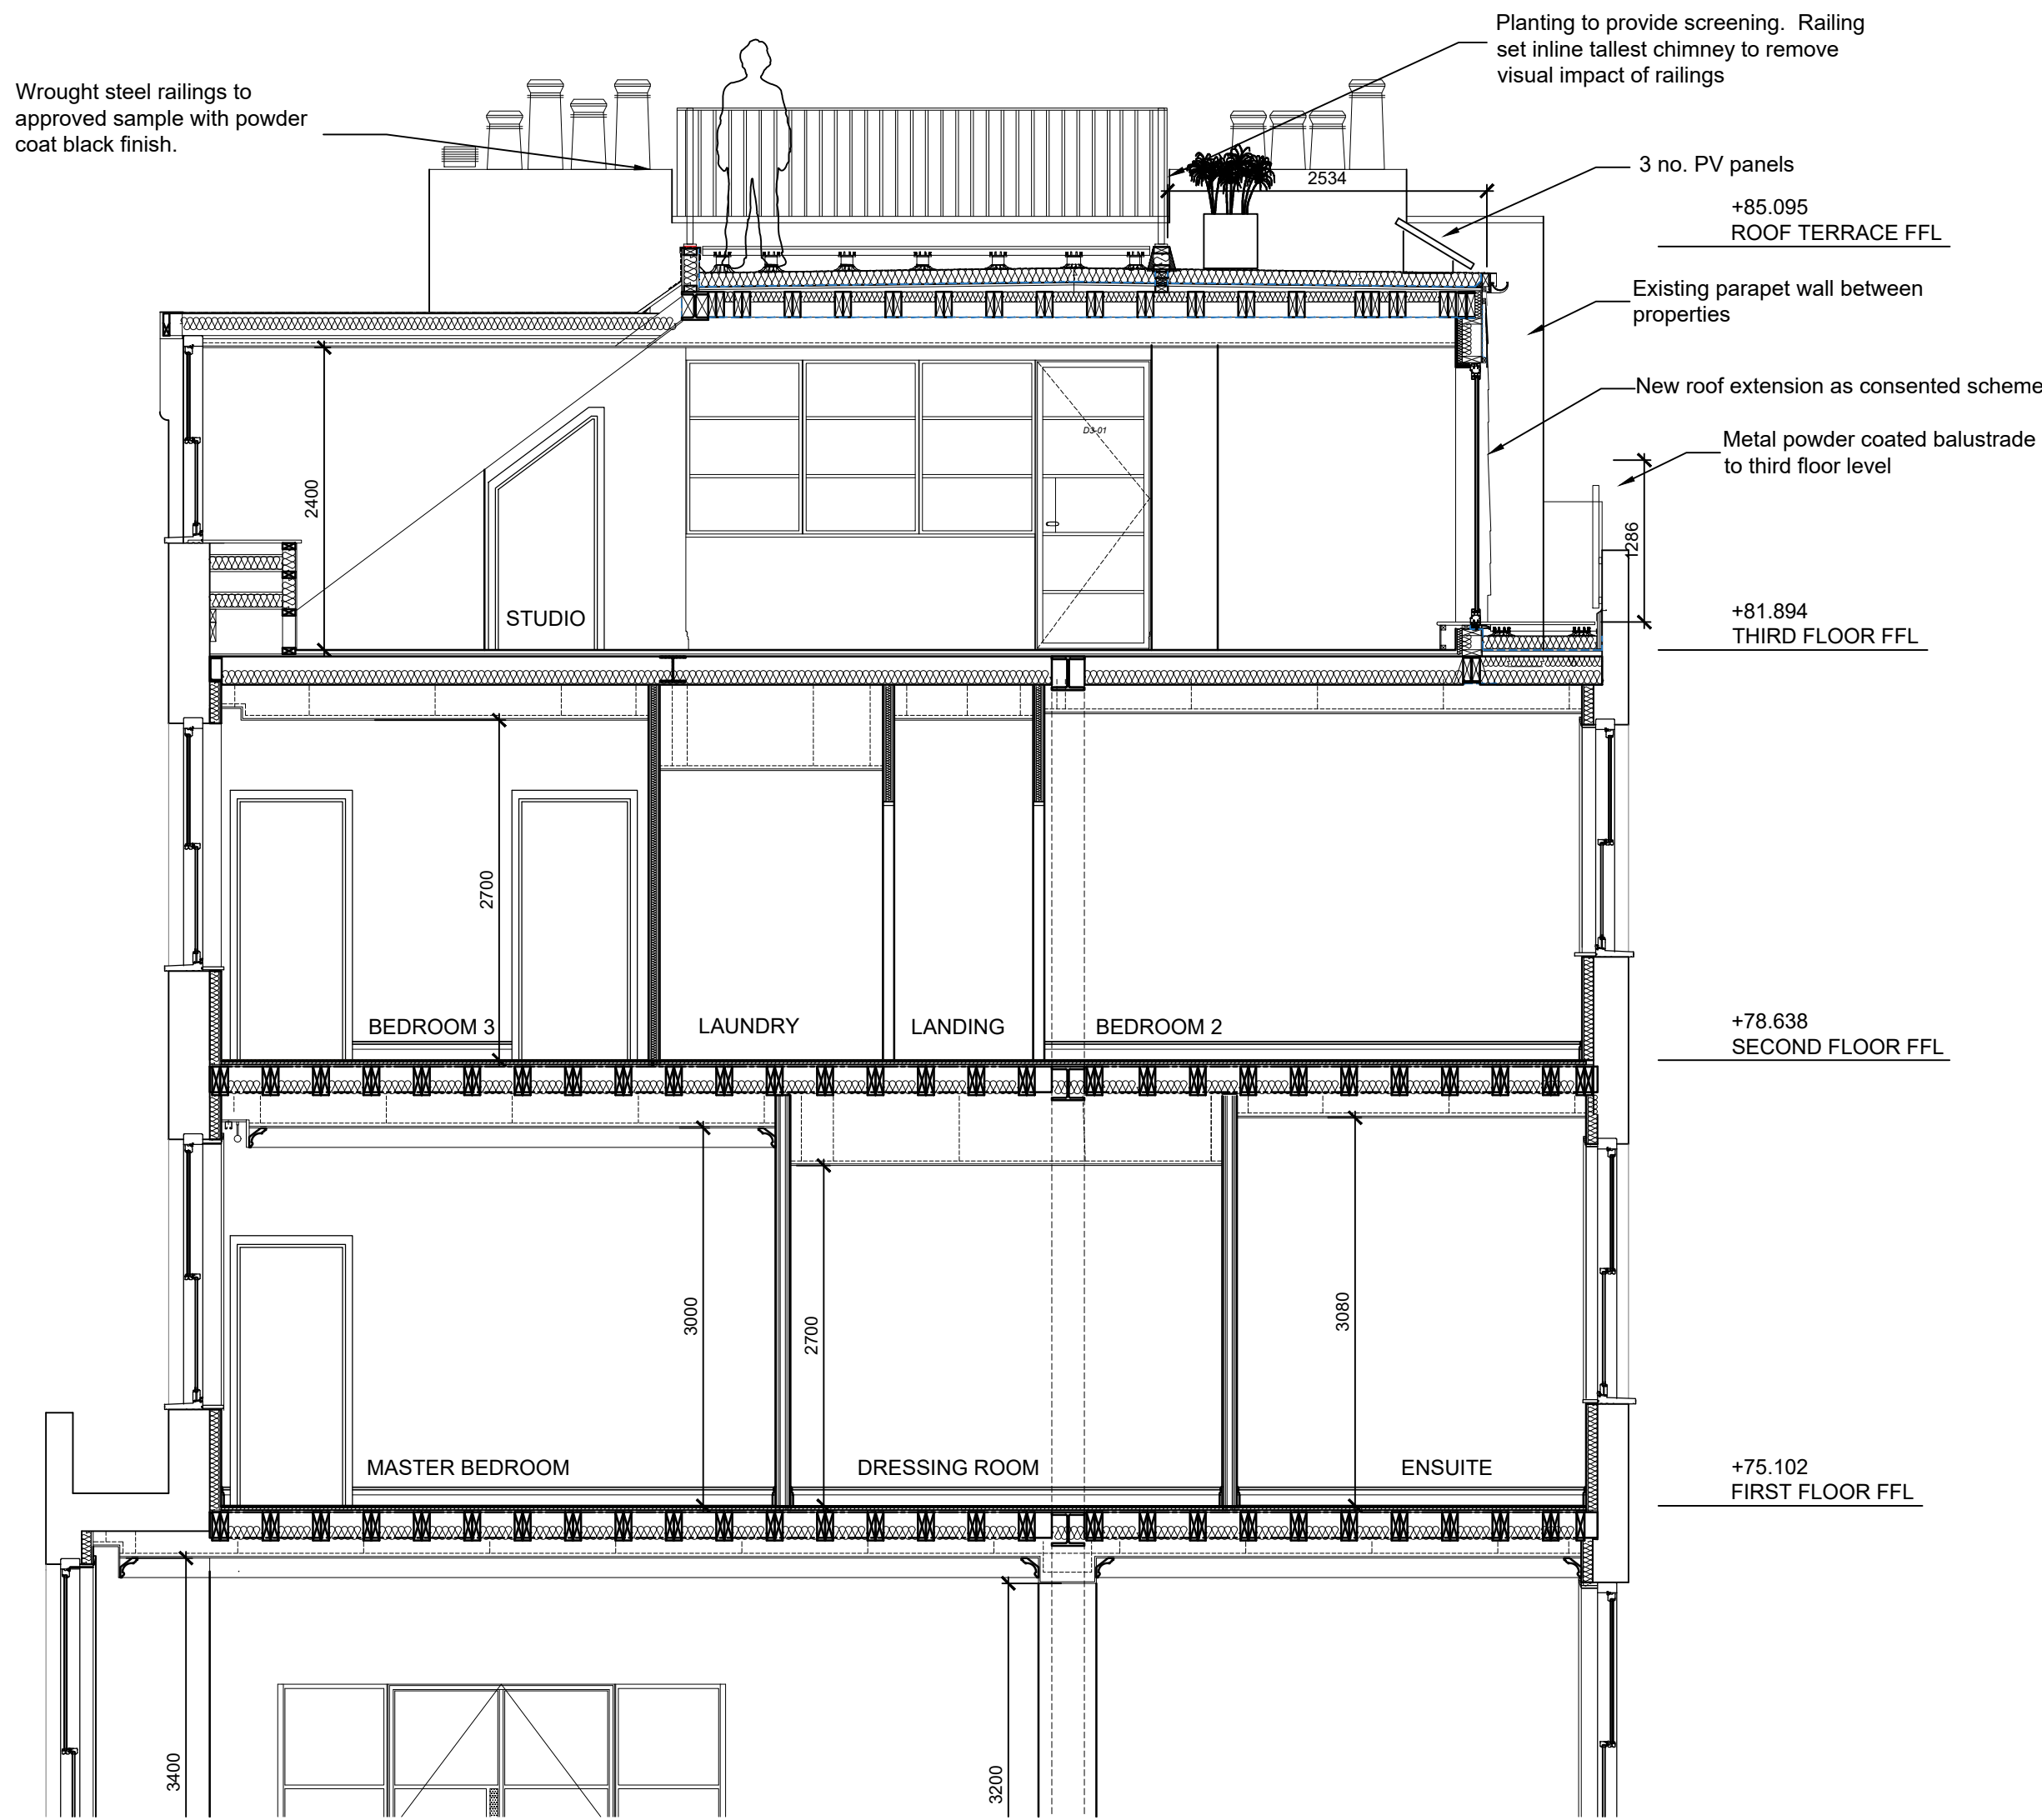


Roof Terrace - Section D
Scale 1:50

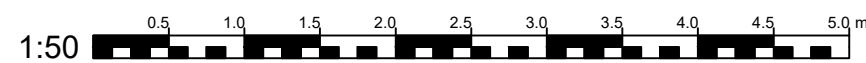


Roof Terrace - Section A
Scale 1:50

Wrought steel railings to clients selection and installed to manufacturers instructions. Railing to be min. height of 1100mm from terrace deck level, to comply with Part K of AD.

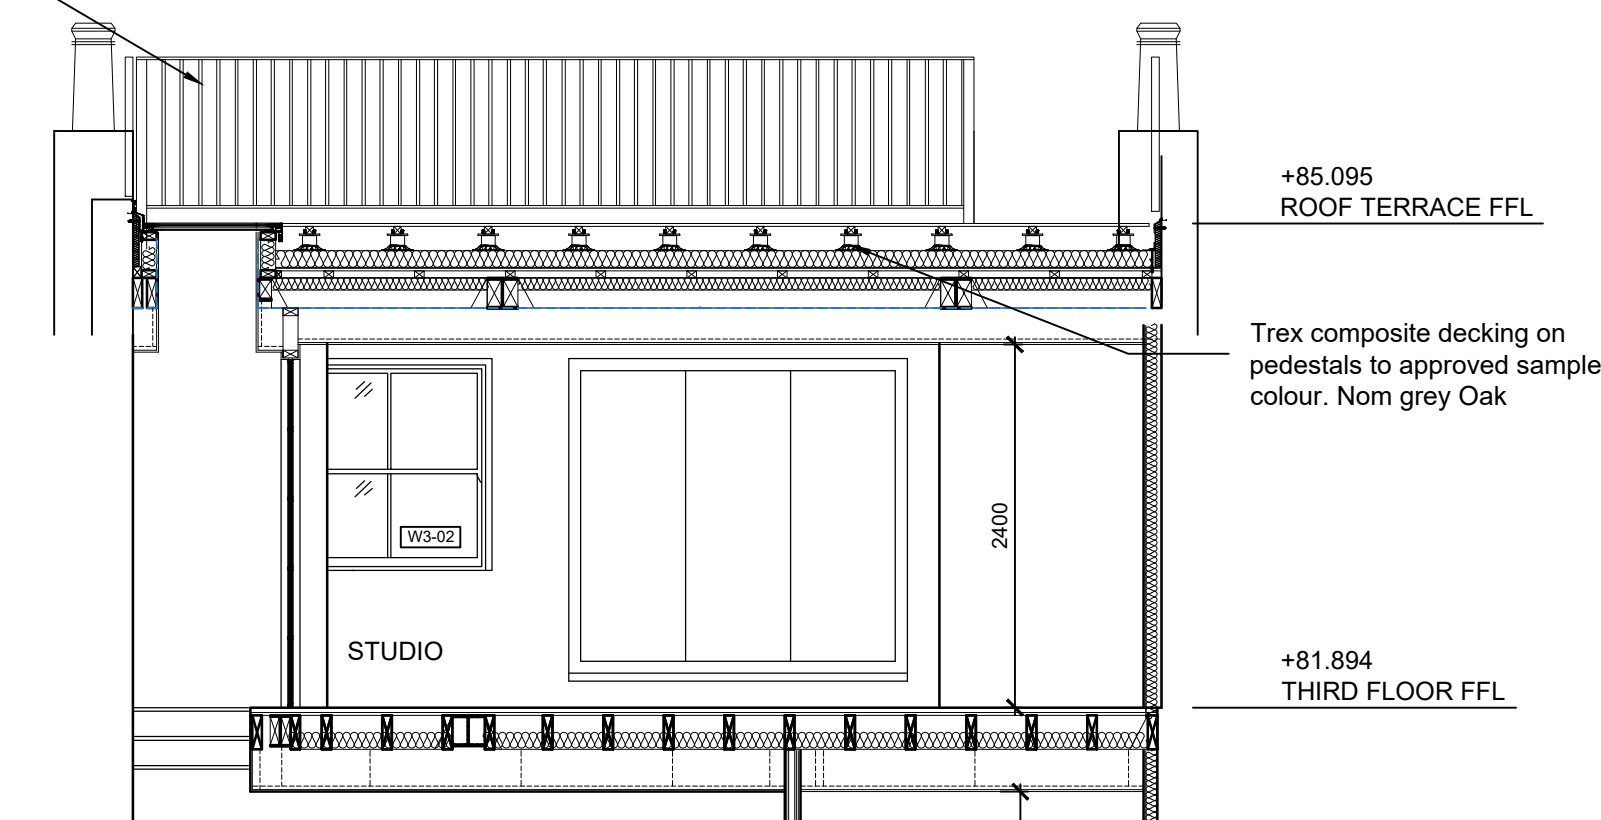


Roof Terrace - Section B
Scale 1:50

Proposed 2 no. air source pumps. Refer to drawing 04.71 and 04.73 for coordination.

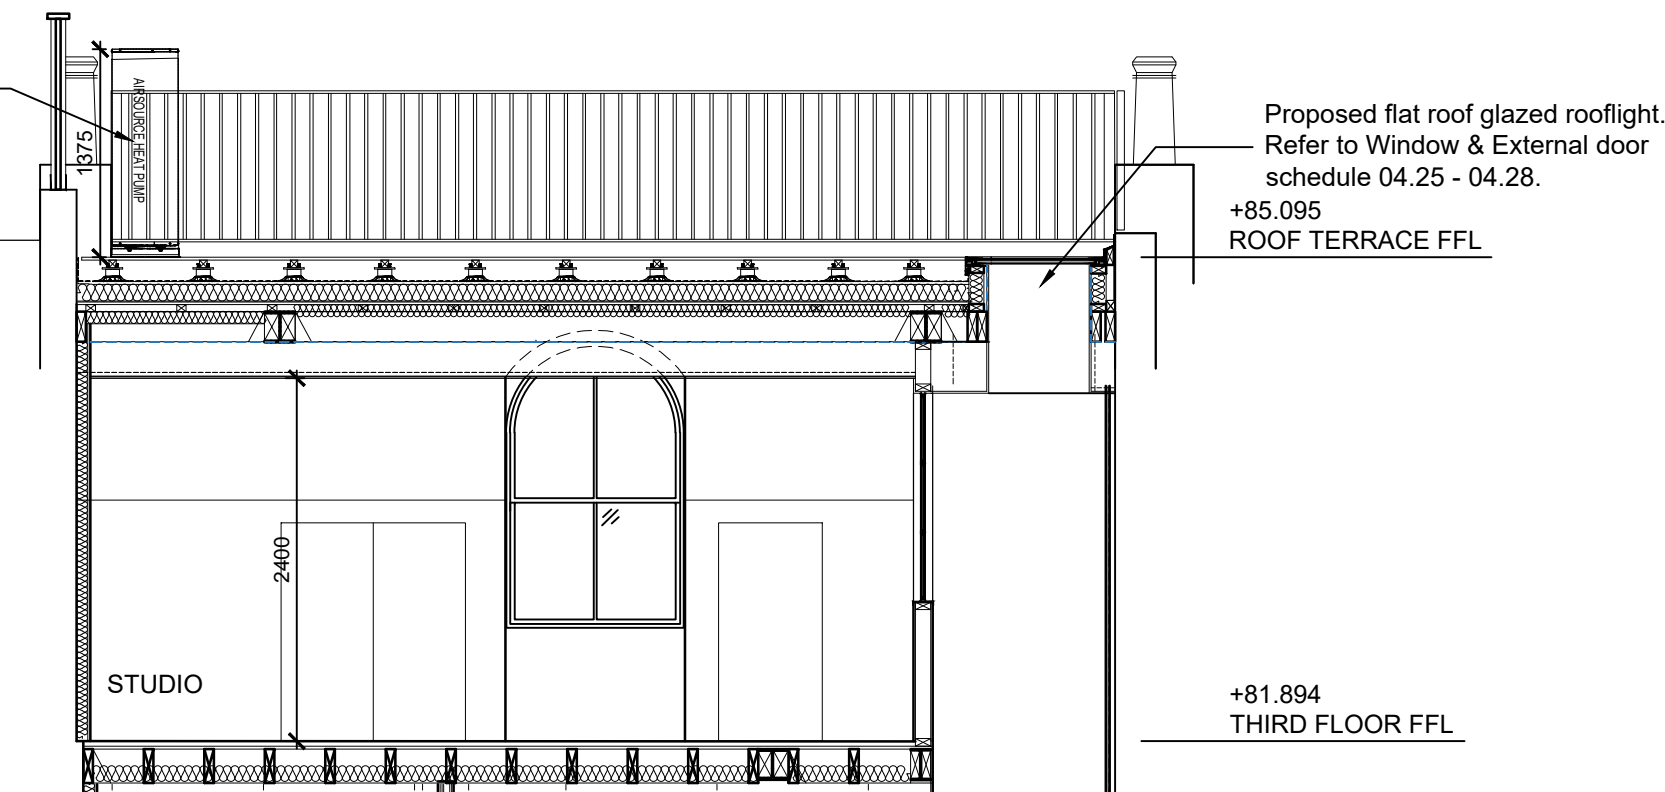

Roof Terrace - Section C
Scale 1:50

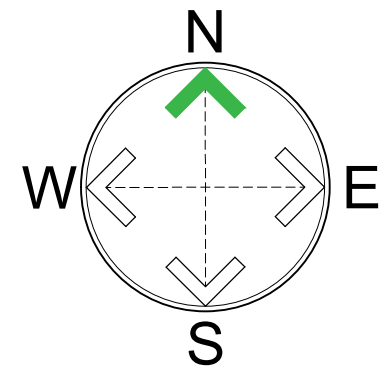

A	Reduced terrace extent and amended rear balustrade	JA	7.4.22
Rev.	Details	Initial	Date

plan A
Glen House, Glen Road, Grayshott, Surrey, GU26 6NF
www.planauk.com T: 01428 609899

RICS RIBA
YAECEB arb ASBP

PROJECT 11 Belsize Crescent London NW3 5QY			
DRAWING TITLE Proposed Terrace layout			
DATE 22.2.21		DRN. JA	
SCALE @ A1		CHK. JA	
JOB / DRAWING No. A20741.04.69			REV. A
4.1 BUILDING REGULATIONS			
Copyright © 2021 Plan A UK Limited			