




STAGE A

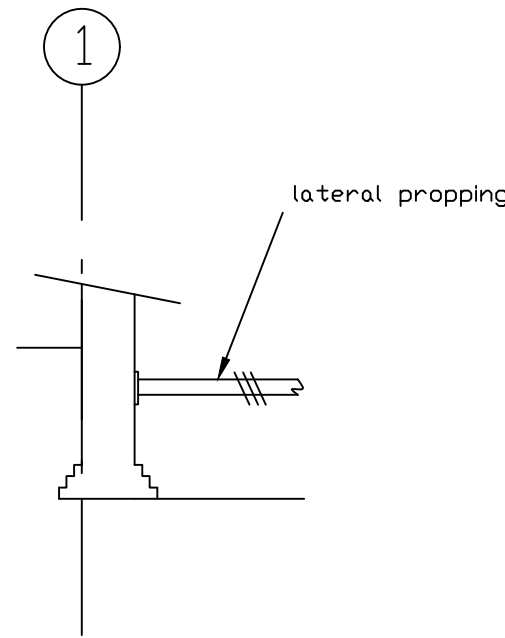


STAGE B

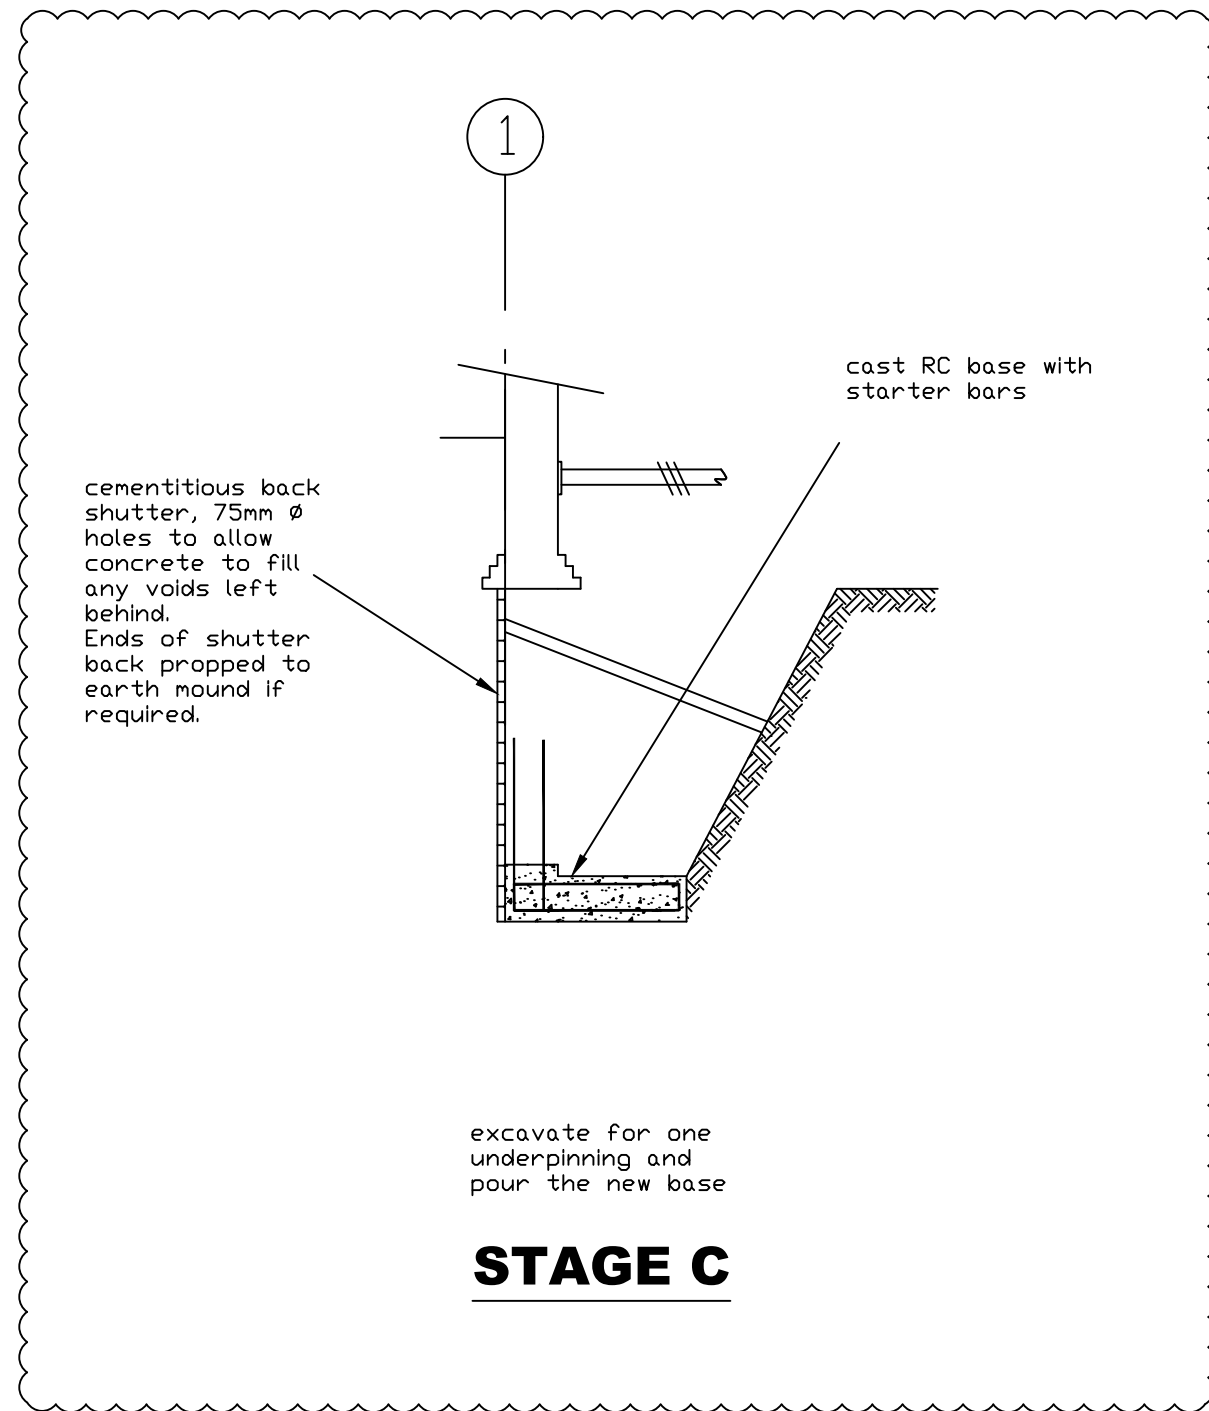


STAGE C

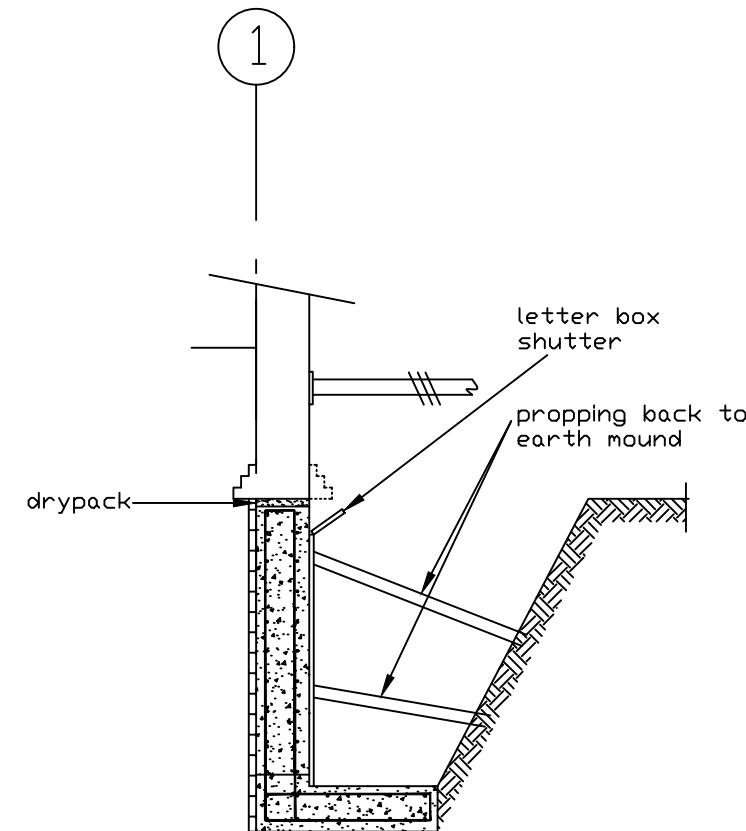

STAGE D

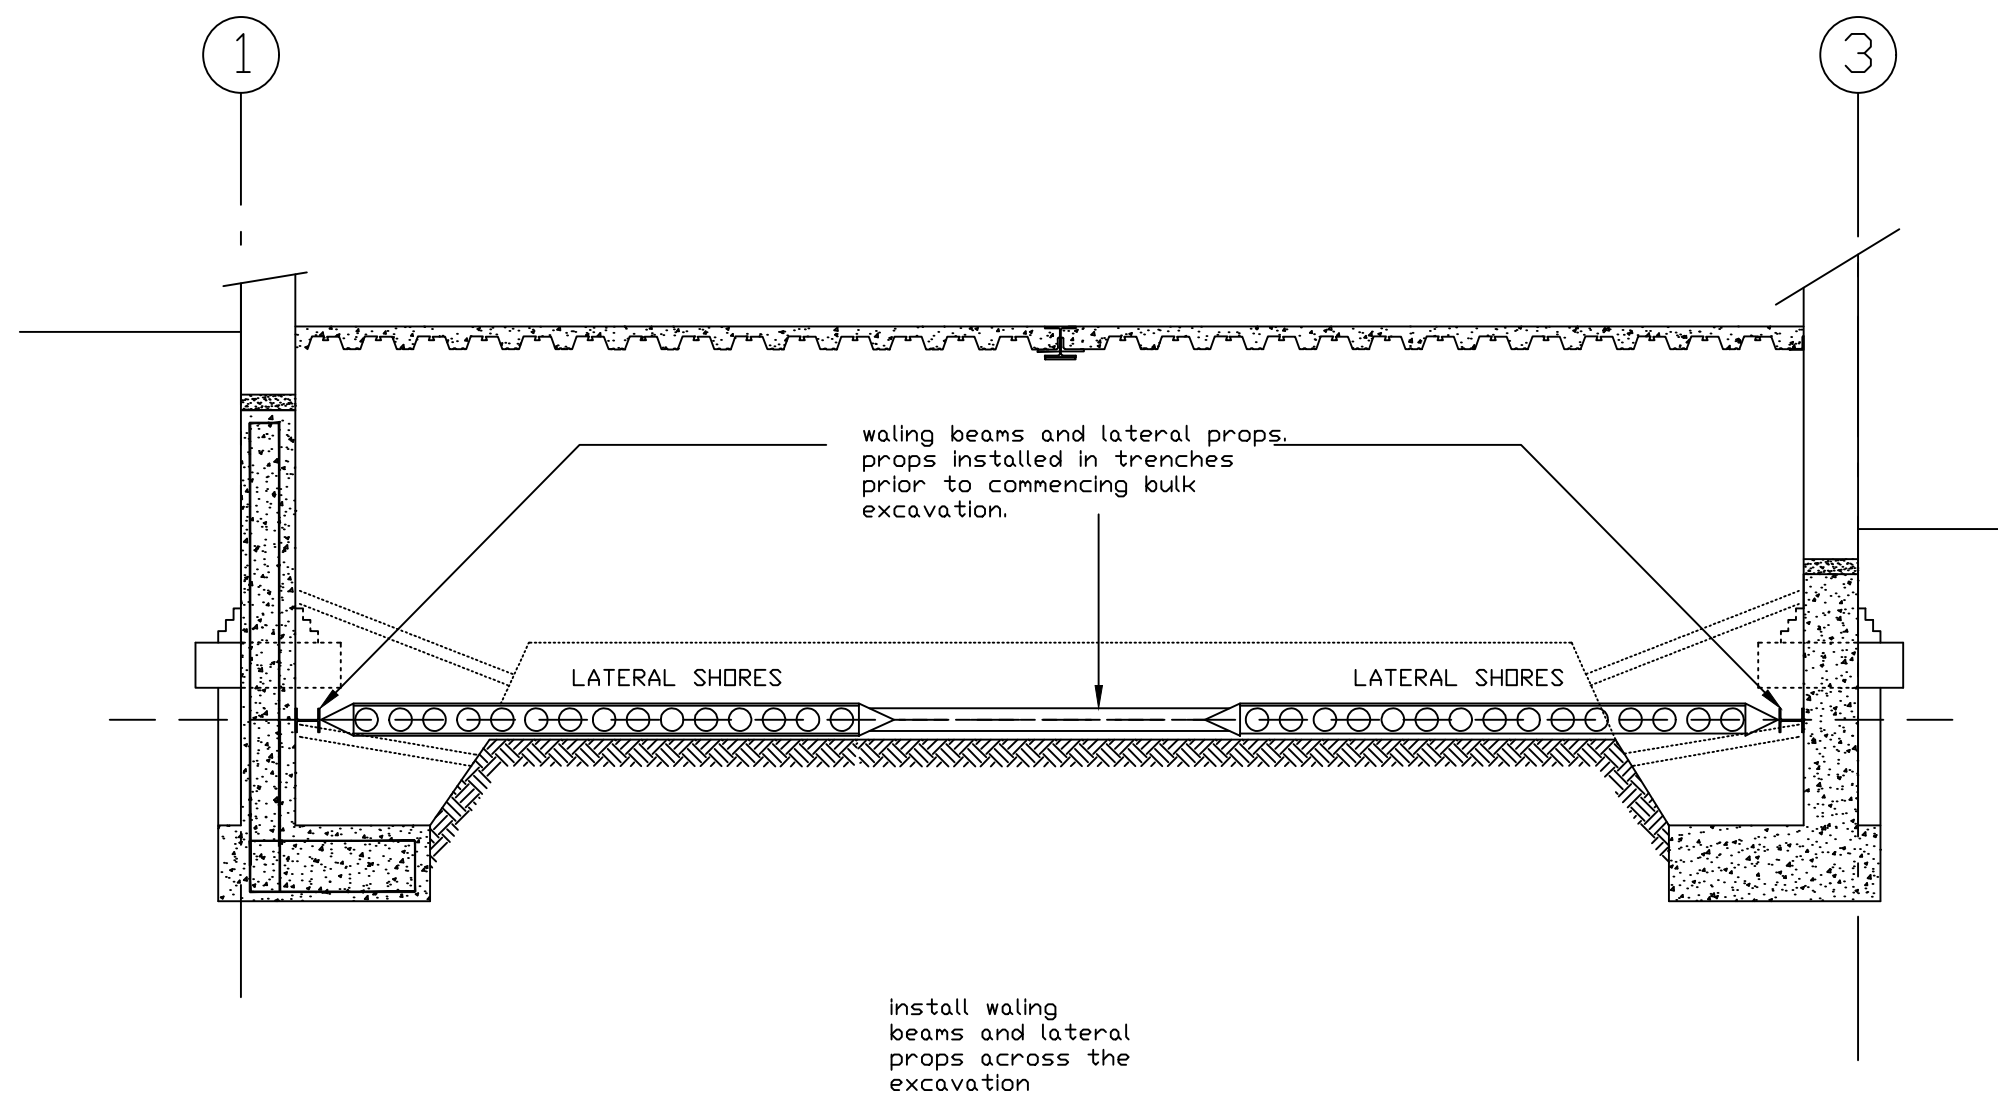


STAGE E

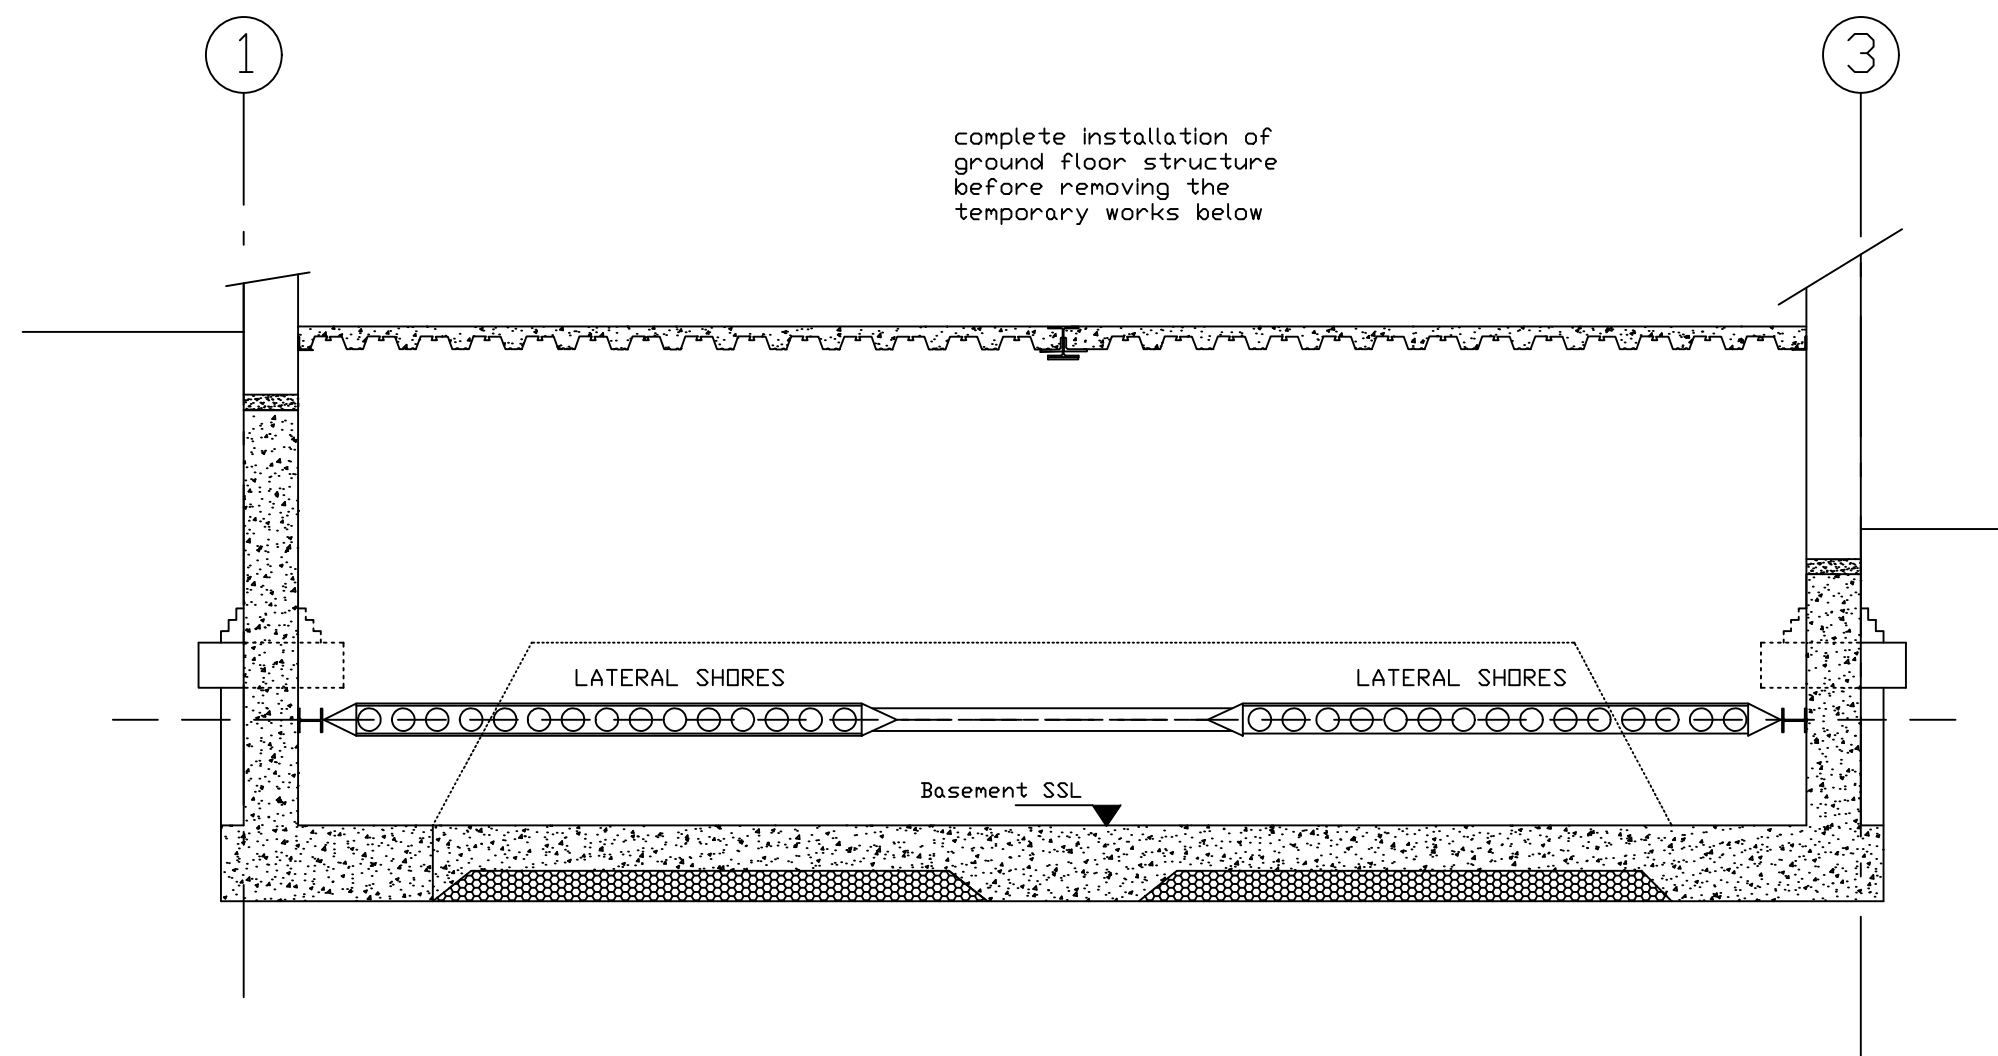

complete bulk excavation down to formation level and install the new basement slab and ground beam

STAGE F

NOTES
The contractor shall ensure that the stability of the building/structure and adjoining premises is maintain at all stages of construction. He shall design, install and maintain all necessary temporary works and programme the works accordingly.

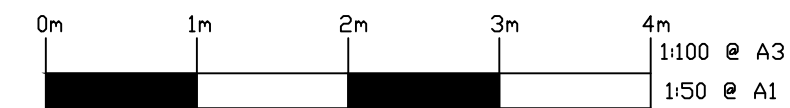

H			SG
G			SG
F			SG
E			SG
D			SG
C			SG
B			SG
A	4.22	updated stage-2	SG
No.	Date	REVISIONS	BY
PROPERTY			
22 TANZA ROAD LONDON NW3 2UB			
DRAWING TITLE			
BASEMENT TEMPORARY WORKS 2			
SG STRUCTURES		Consulting Structural Engineers & Party Wall Surveyors	
Tel:		020 8050 1086	
Email:		info@SGstructures.co.uk	
Web:		www.SGstructures.co.uk	
Scale:	Date	Drawing No.	
1: 50	02.21	19BL.TW2	A
Drawn	Checked		
SG			