
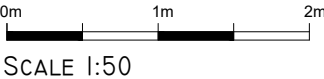
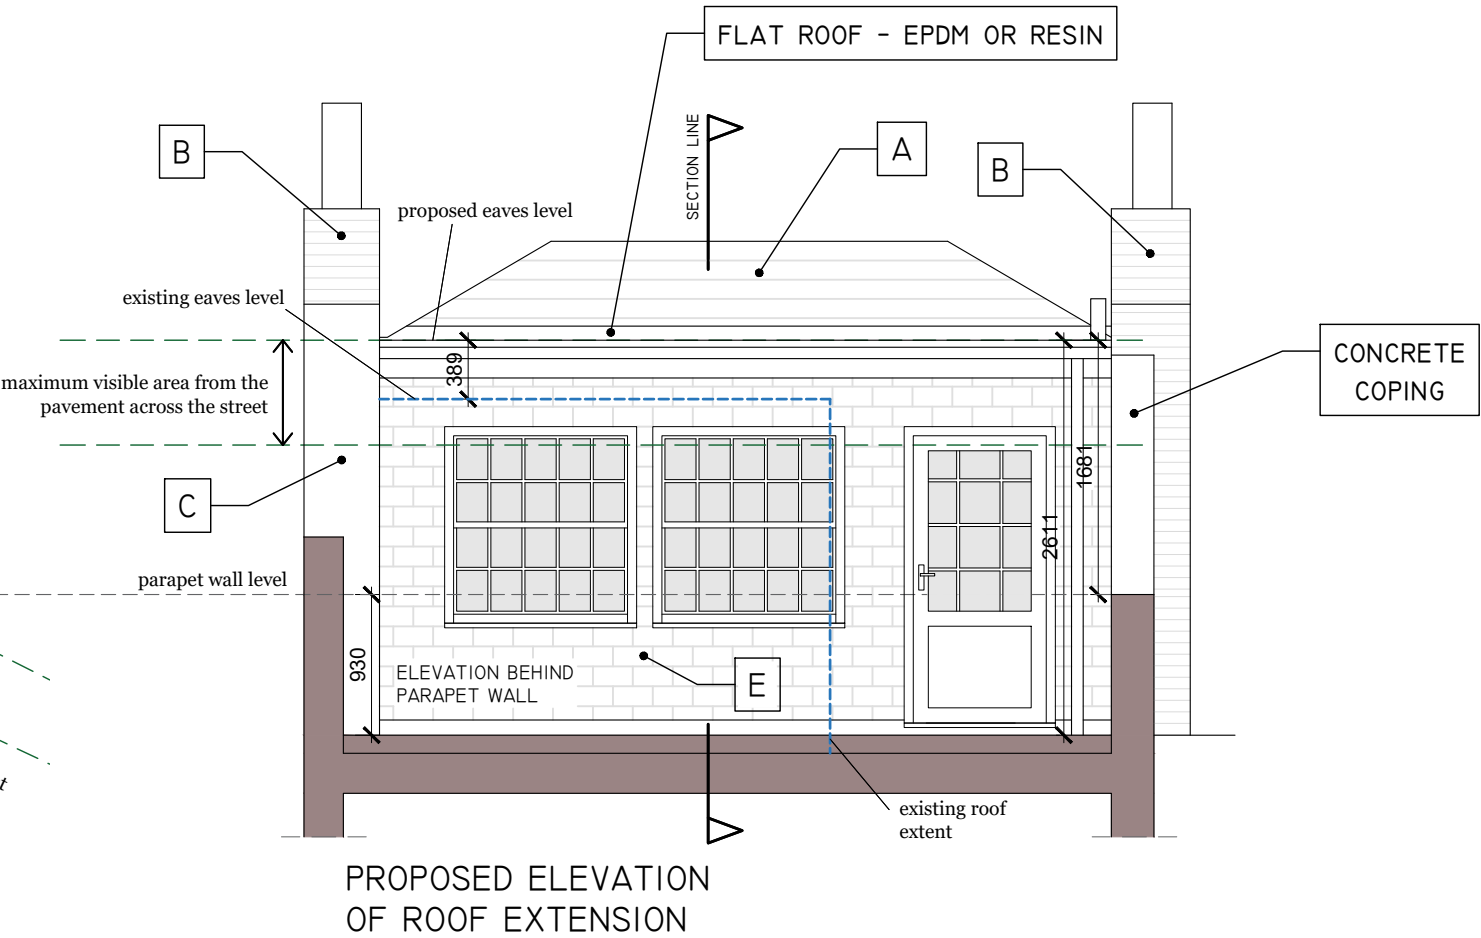


MATERIAL KEY:

- A - ROOF TILES - SLATE GREY
- B - FACING BRICK - BUFF/YELLOW
- C - WHITE PAINTED RENDER
- E - HANGING TILES - SLATE GREY

WINDOWS PROPOSED AND EXISTING - WHITE
RAINWATER GOODS - BLACK
FASCIA AND SOFFIT - ANTHRACITE

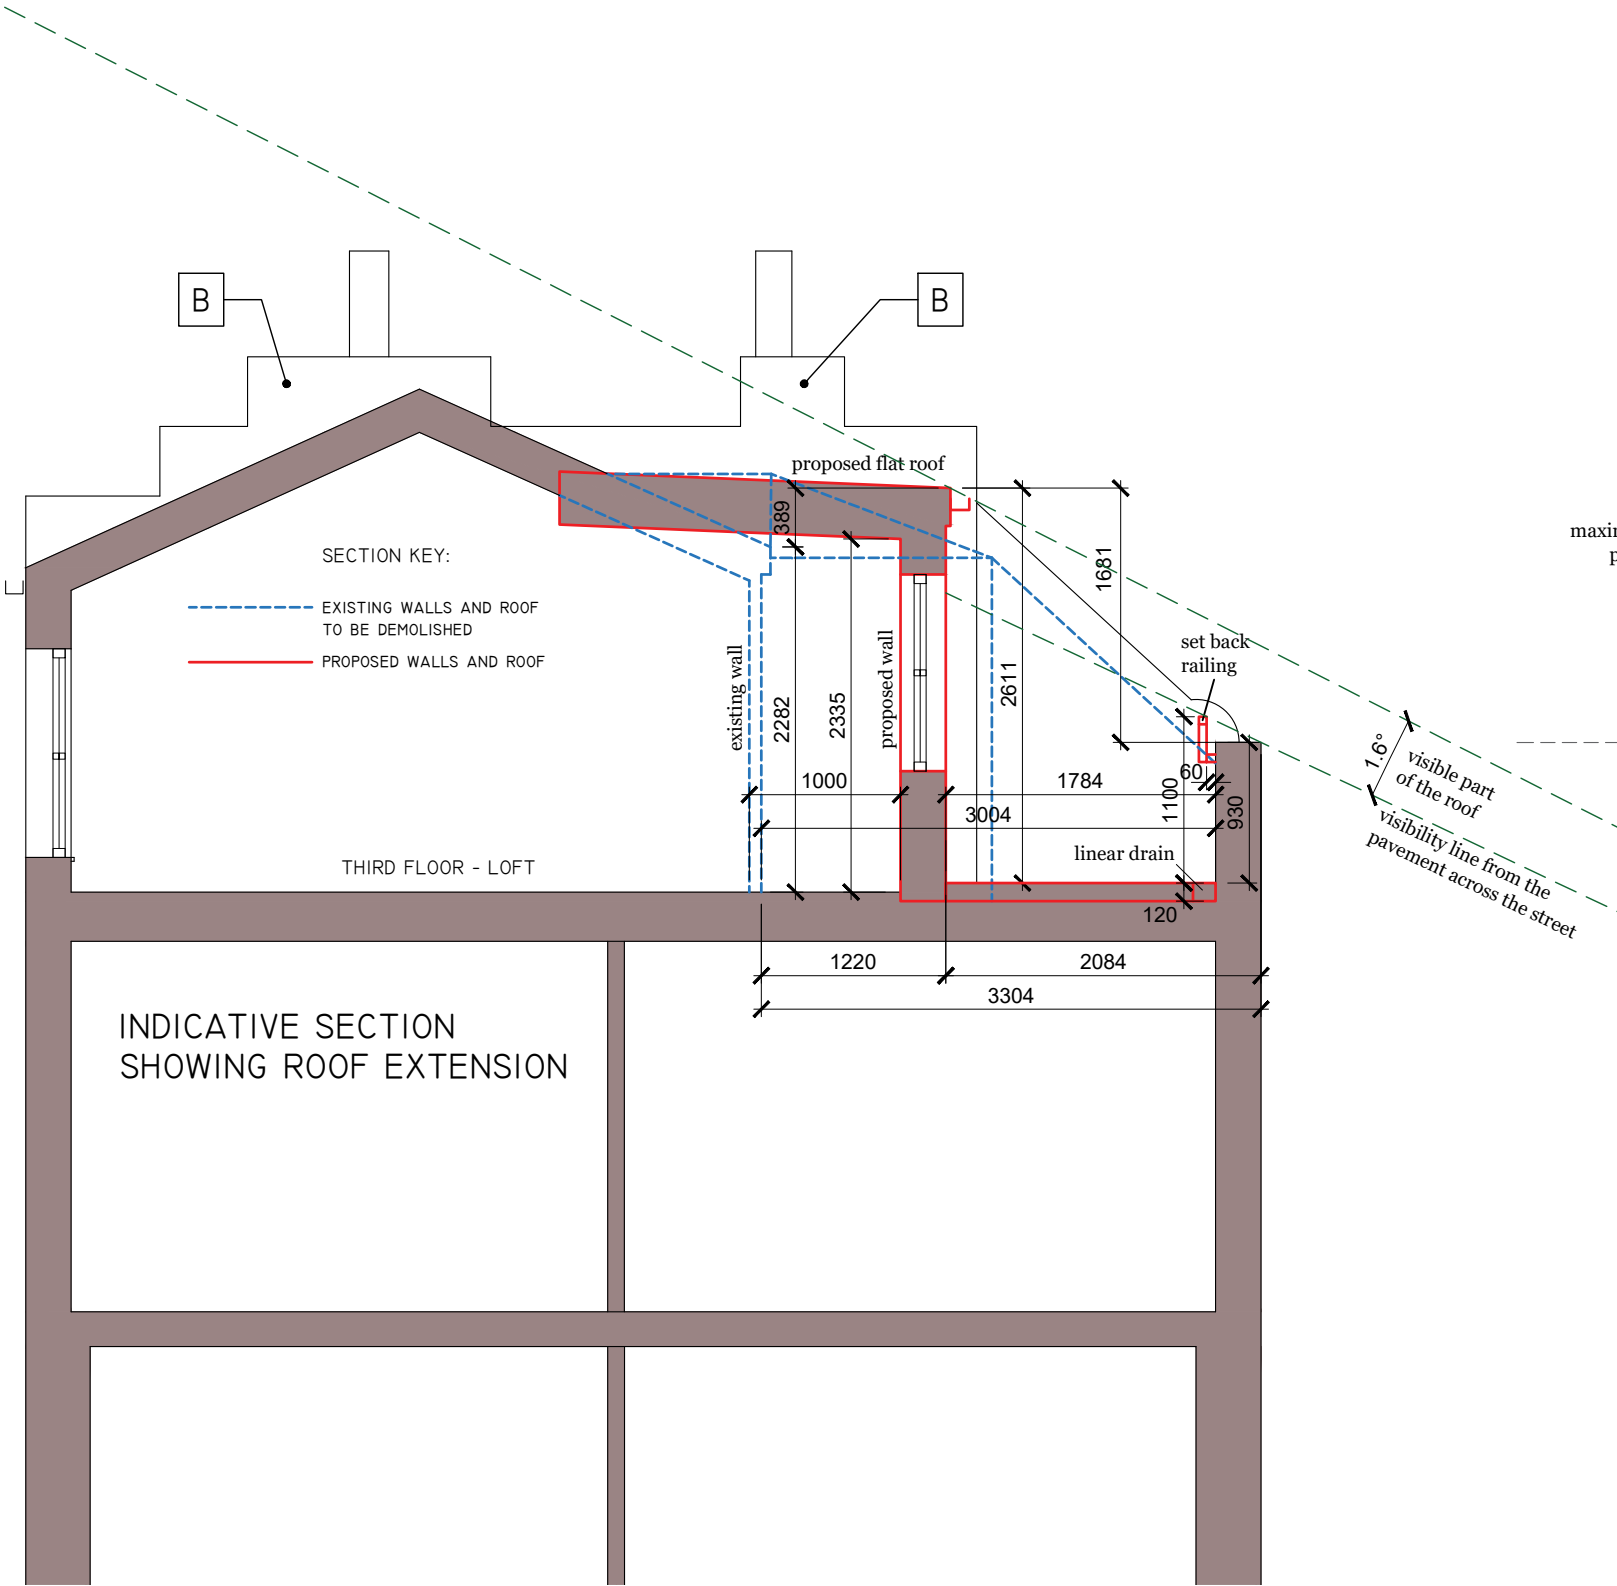

PROJECT		
I6 CHALCOT ROAD		
UPPER MAISONETTE		
LONDON, NW1 8LL		
TITLE		
PROPOSED SECTION		
STATUS		
PLANNING		
SCALE	DATE	DRAWN
1:50	09.05.22	KR
JOB/DRG NO	REV	
220102/P018	A	