


© Architon LLP 2014

This drawing is the property of Architon LLP and must not be divulged to anyone, copied or reproduced, or used for marketing, advertising or promotional purposes without the express written permission of Architon LLP.

All dimensions are to be checked on site and not scaled from this drawing. Contractors must verify all dimensions on site before setting out, commencing work or preparing shop drawings. Any discrepancies on this drawing with other contract documentation to be reported immediately for clarification.

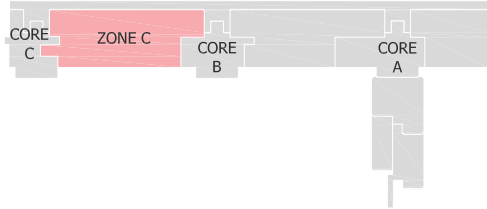

1 LEVEL 9 - KEY PLAN
FOR REFERENCE NTS

ENSURE NO STRIP OUT, DEMOLITION OR BUILDING WORKS ARE UNDERTAKEN WITHOUT THE REQUIRED LISTED BUILDING AND PLANNING CONSENTS FROM THE LOCAL AUTHORITY AND ENGLISH HERITAGE.

DRAWINGS ARE BASED ON INFORMATION PROVIDED BY UCL.

- DRAWINGS TO BE READ IN CONJUNCTION WITH:-
- ARCHITECTURAL DRAWINGS, SCHEDULES AND SPECIFICATIONS.
 - STRUCTURAL DRAWINGS AND SPECIFICATIONS.
 - M&E DRAWINGS AND SPECIFICATIONS.
 - ACOUSTIC REPORTS.
 - FIRE STRATEGY.

ALL WORKS TO BE FULLY CO-ORDINATED WITH MEP / STRUCTURAL PROPOSALS, AS APPROPRIATE.

ALL SETTING-OUT INFORMATION TO BE CHECKED AGAINST SITE DIMENSIONS

ALL WORKS TO BE IN ACCORDANCE WITH ALL STATUTORY REQUIREMENTS. WHERE AMENDED PROPOSALS DIFFER FROM THOSE APPROVED BY LA, NEW APPROVALS TO BE OBTAINED PRIOR TO COMMENCING WORKS.

FIRE RATED COMPONENTS TO BE IN ACCORDANCE WITH OVER-ARCHING FIRE STRATEGY FOR THE IOE.

ACOUSTIC RATED COMPONENTS TO BE IN ACCORDANCE WITH ACOUSTIC STRATEGY - PREPARED BY B.H.

PLANNING ISSUE

P2	Planning Issue	07.04.2022
P1	Issued for comment	23.03.2022
Rev	Description	Date

Client



Job title

University College London
Institute of Education
Woburn Square Package
20 Bedford Way, WC1H 0AL

Drawing title

Level 9 - Zone C
Partition Types
Planning Application WS2

Scale

1:100 @ A1

Date

Mar 22

Drawn

MJR

ARCHITON LLP


CHARTERED ARCHITECTS · DESIGN ·
PLANNING CONSULTANTS · DEVELOPMENT ·
BUILDING COST MANAGEMENT

UPPER DECK 17A WEST STREET EPSOM KT18 7RL TEL:01372 745600 Email:info@architon.com

Drawing No

3147-WS2-0907 P2

ARCHITON LLP
certified to:
BS EN ISO 9001
BS EN ISO 14001
IIP Accreditation

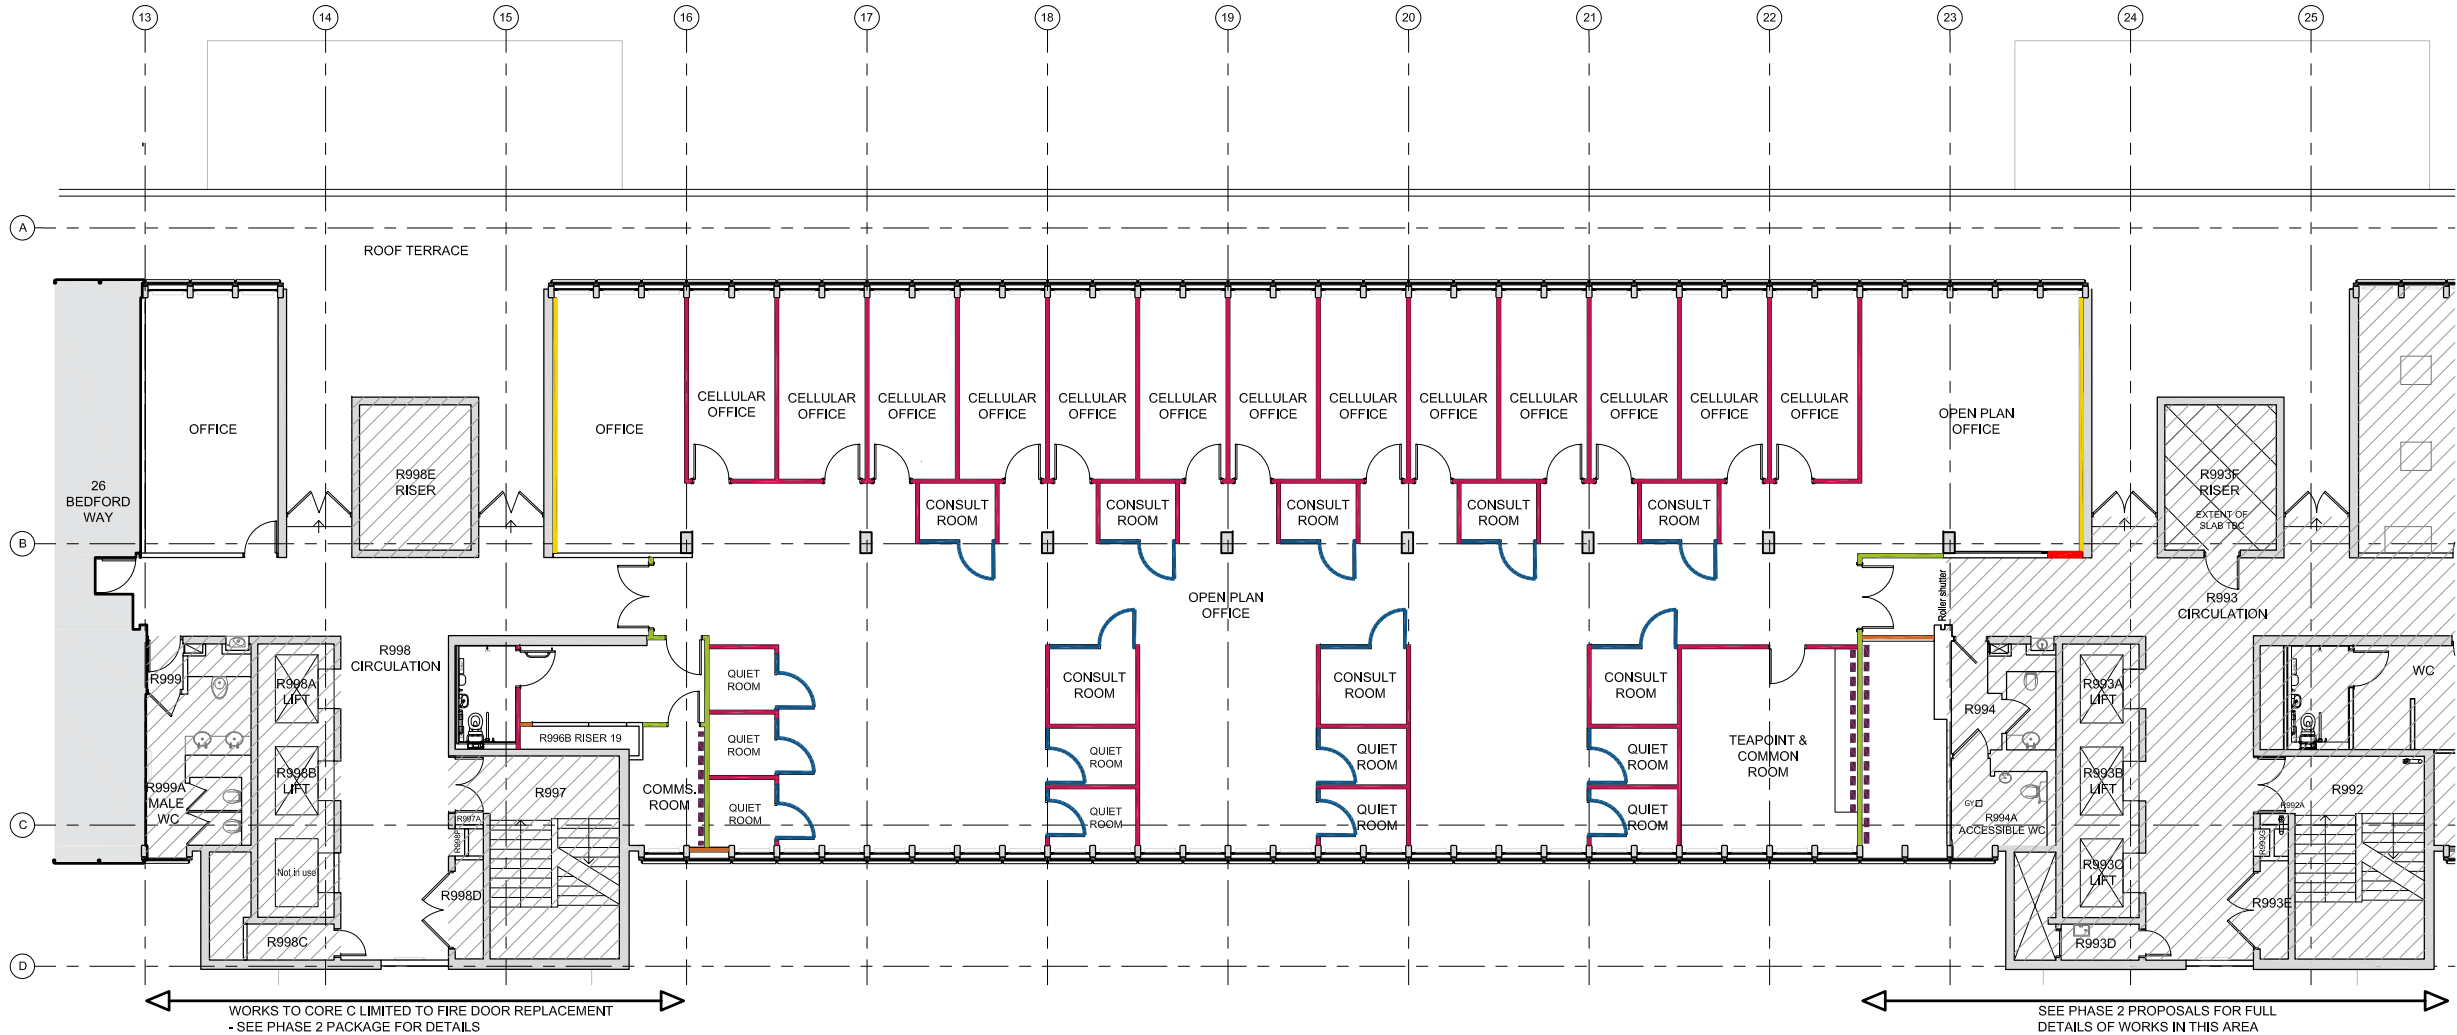

2 LEVEL 9 PLAN - AS PROPOSED

1:100

LEGEND

AREA OUTSIDE SCOPE OF WORKS FOR WOBURN SQUARE PACKAGE, EXCEPT FOR MAKING GOOD WHERE DISTURBED

SOLID PARTITION TYPE P2
GYPWALL CLASSIC
SYSTEM REF: A206187
FIRE RATING (INTEGRITY/INSULATION): 90/90
ACOUSTIC RATING: 53 R_wDB

SOLID PARTITION TYPE P3:
GYPWALL ROBUST
SYSTEM REF: Q606064
FIRE RATING (INTEGRITY/INSULATION): 60/60
ACOUSTIC RATING: 48 R_wDB

RISER PARTITION TYPE P5:
SHAFTWALL
SYSTEM REF: A306014 - ALLP PROPOSAL
FIRE RATING (INTEGRITY/INSULATION): 90/90
NOTE - SYSTEM ACHIEVES 60MIN INTEGRITY FROM FROM SHAFT SIDE ONLY, 30MIN FROM BOARD SIDE
ACOUSTIC RATING: 47 R_wDB

WALL LINING TYPE L1:
GYPLYNER UNIVERSAL
SYSTEM REF: - GYPLYNER UNIVERSAL
FIRE RATING (INTEGRITY/INSULATION): N/A
ACOUSTIC RATING: N/A
U-VALUE REQUIREMENT: 0,7 W/m2.K

PLYWOOD PATRESS WITHIN STUDWORK

PARTITION WALL INFILL OF DOOR OPENING - TYPE TO SUIT WIDTH OF WALL - TO BE DETERMINED AT SITE SURVEY.
FIRE PERFORMANCE TO SUIT FIRE STRATEGY.
ACOUSTIC PERFORMANCE (IF REQUIRED) TO BE ADVISED BY CLIENT

GLAZED PARTITION G1:
OPTIMA REVOLUTION 100
SYSTEM REF: - OPTIMA REVOLUTION 100 SG
ACOUSTIC RATING: 40dB

1:100 0 1 2 3 4 5m