


This drawing is the property of Architon LLP and must not be divulged to anyone, copied or reproduced, or used for marketing, advertising or promotional purposes without the express written permission of Architon LLP.

All dimensions are to be checked on site and not scaled from this drawing. Contractors must verify all dimensions on site before setting out, commencing work or preparing shop drawings. Any discrepancies on this drawing with other contract documentation to be reported immediately for clarification.

Notes

- SITE BOUNDARY
- ADJACENT LAND OWNED BY APPLICANT

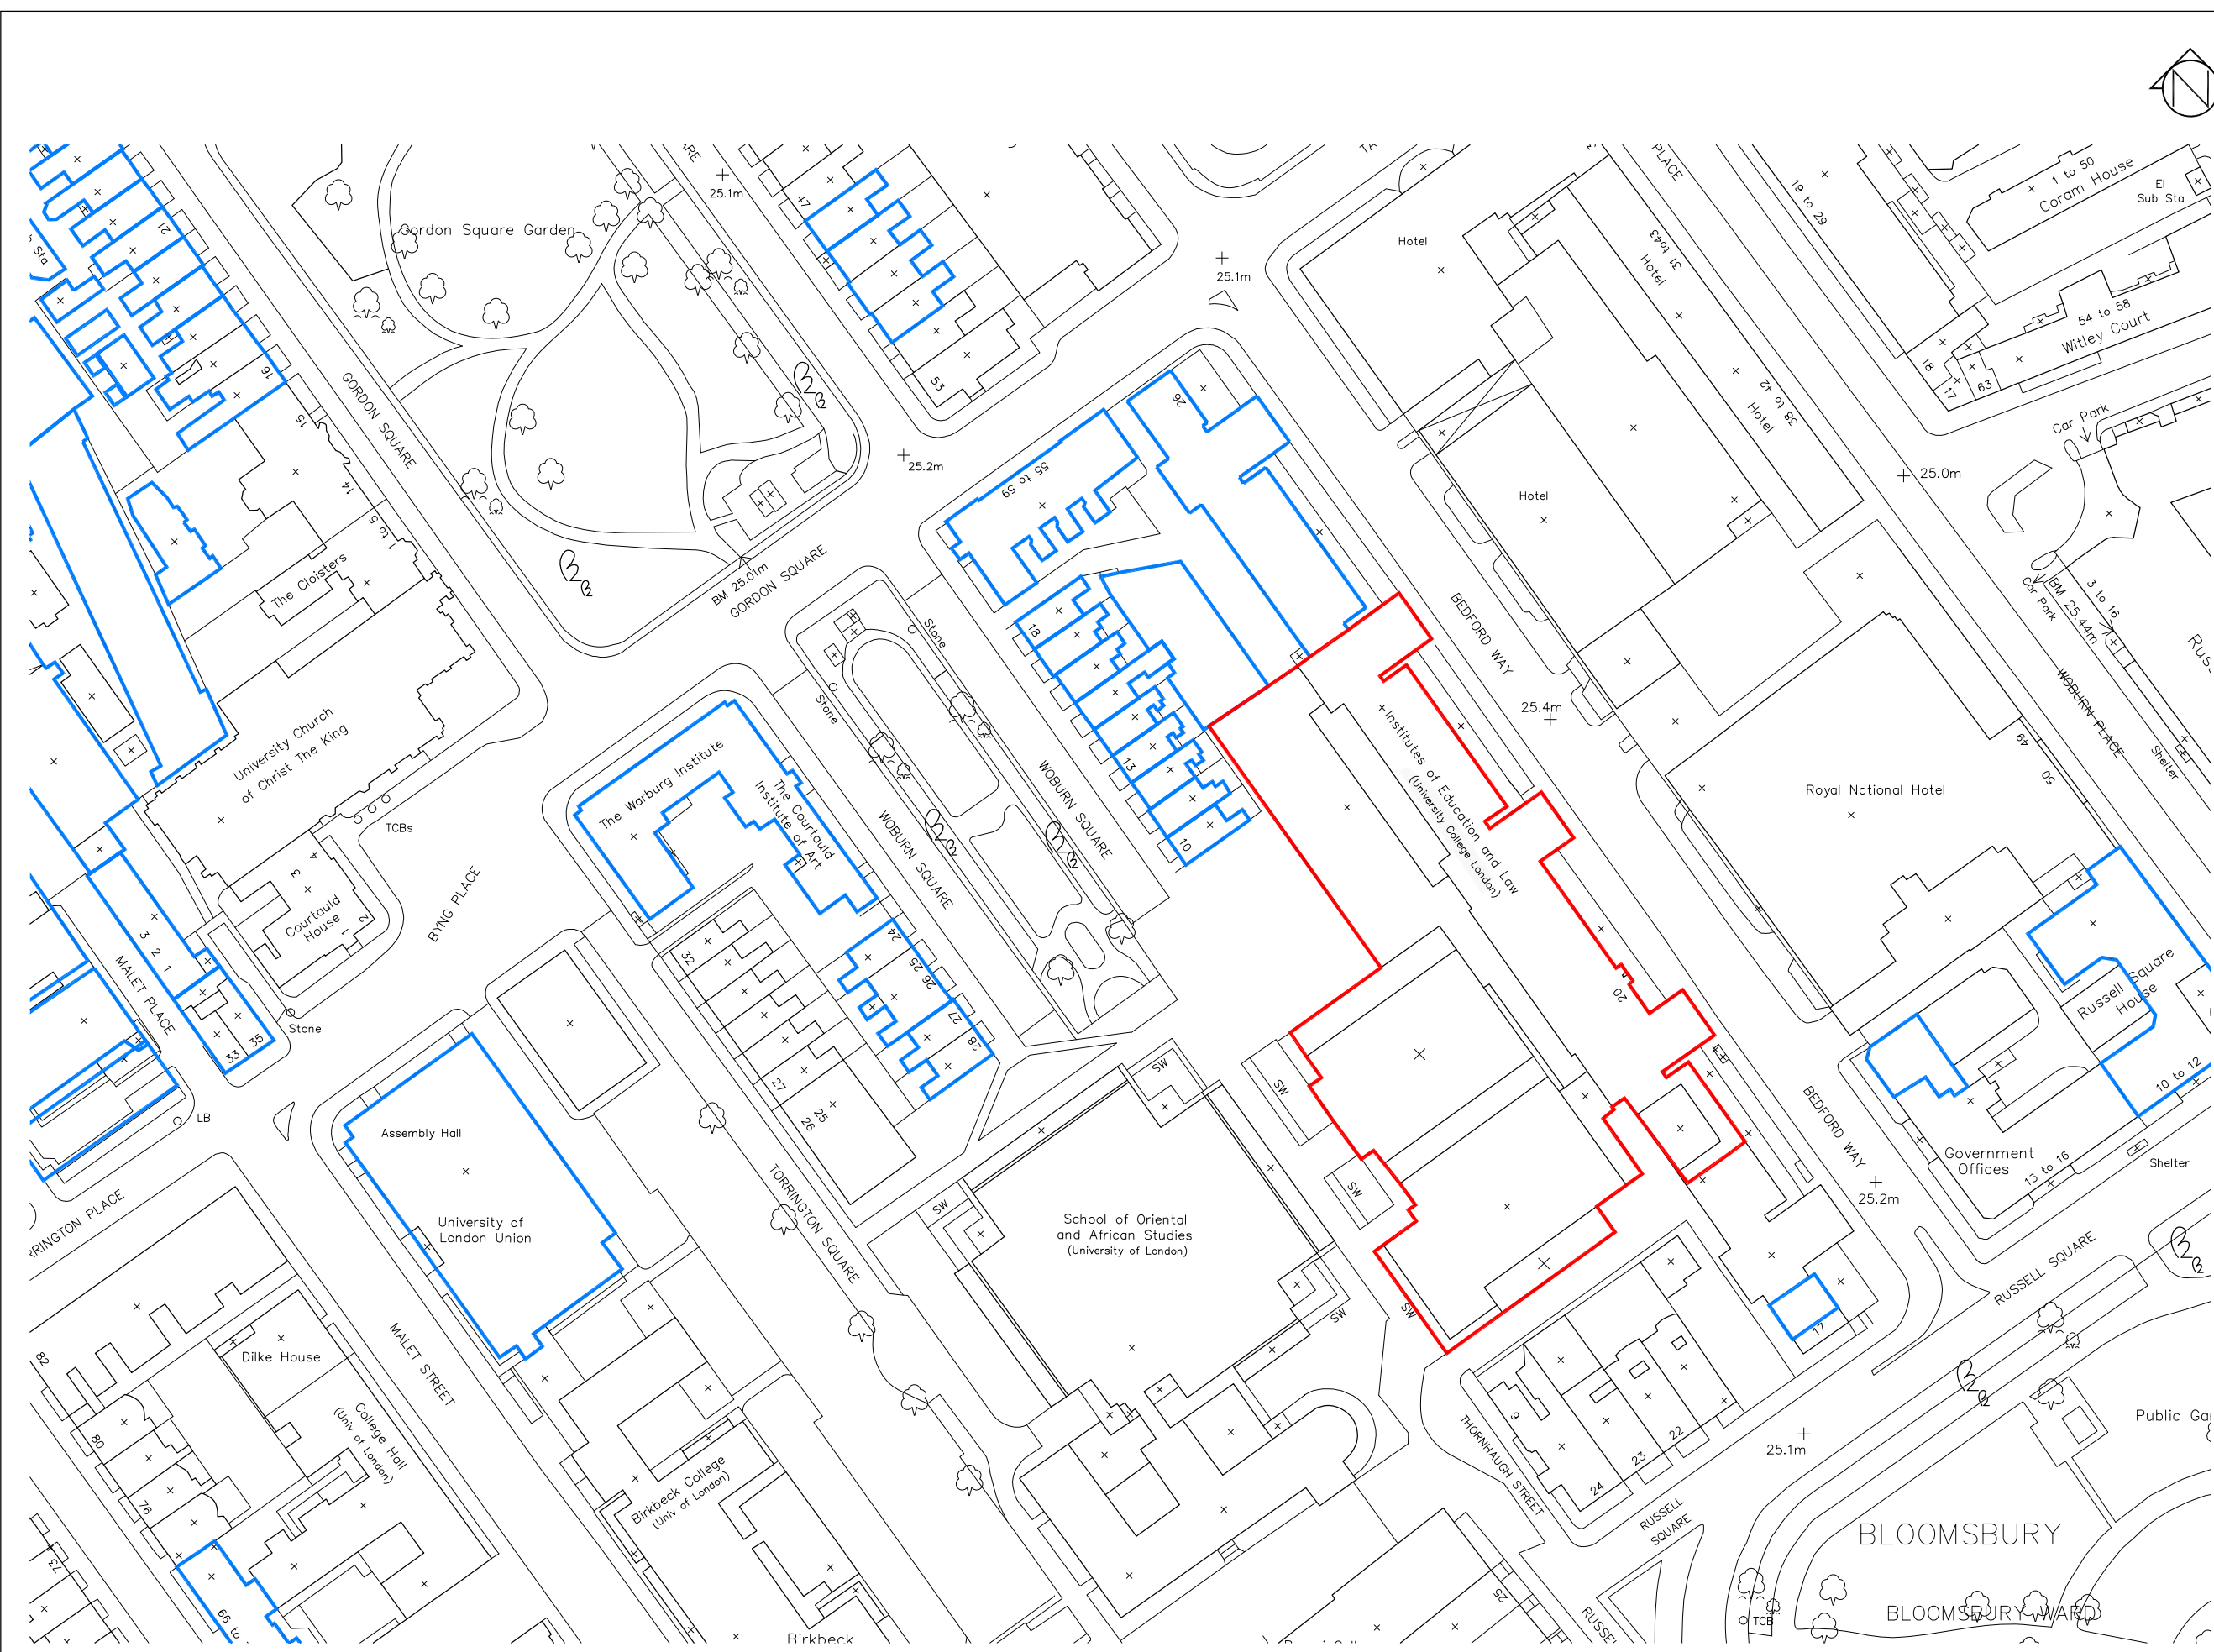

PLANNING ISSUE

P2	Planning issue	07.04.2022
P1	Issued for comment	23.03.2022
Rev	Description	Date



Job title
 University College London
 Institute of Education
 Woburn Square Package
 20 Bedford Way, WC1H 0AL

Drawing title
 Location Plan
 Planning Application WS2

Scale	Date	Drawn
1:1250 @A3	Mar 22	MJR

ARCHITON LLP
 CHARTERED ARCHITECTS · DESIGN · PLANNING CONSULTANTS · DEVELOPMENT · BUILDING COST MANAGEMENT
 UPPER DECK 17A WEST STREET EPSOM KT18 7RL Email: info@architon.com TEL: 01372 745600

Drawing No
 3147-WS2-0001 P2
 ARCHITON LLP certified to:
 BS EN ISO 9001
 BS EN ISO 14001
 IIP Accreditation

1 Site Location Plan 1:1250 @ A3

