


© Architon LLP 2014

This drawing is the property of Architon LLP and must not be divulged to anyone, copied or reproduced, or used for marketing, advertising or promotional purposes without the express written permission of Architon LLP.

All dimensions are to be checked on site and not scaled from this drawing. Contractors must verify all dimensions on site before setting out, commencing work or preparing shop drawings. Any discrepancies on this drawing with other contract documentation to be reported immediately for clarification.




Notes

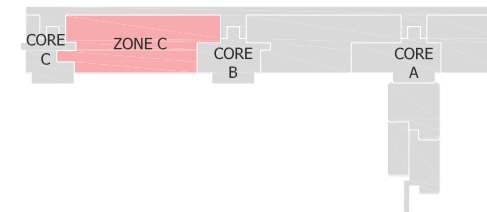

1 LEVEL 10 - KEY PLAN  
FOR REFERENCE

NTS

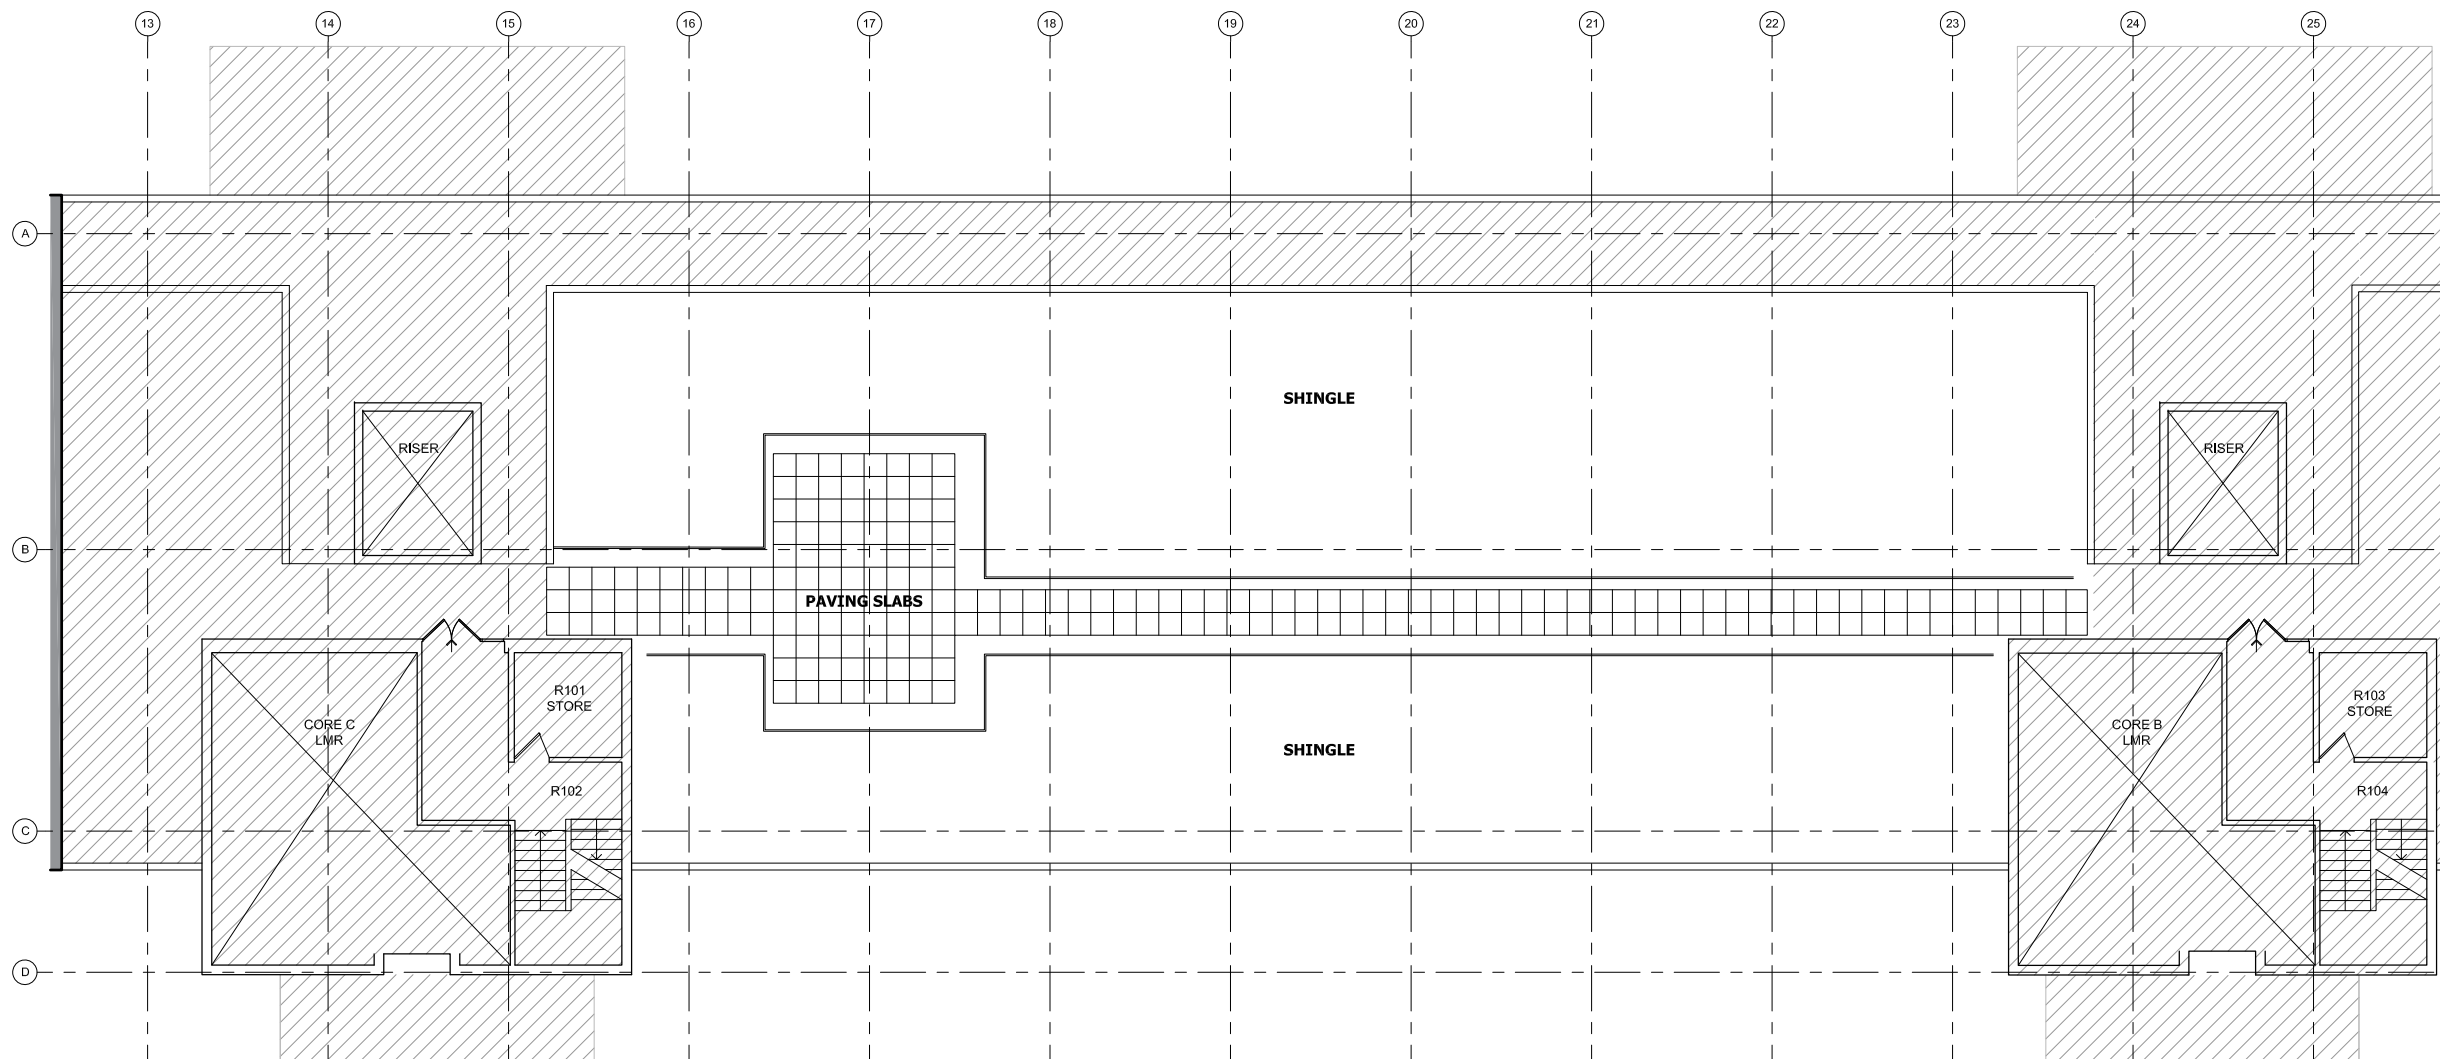

1 LEVEL 10 - MAIN ROOF

PLAN - AS EXISTING

1:100

**LEGEND**

AREA OUTSIDE SCOPE OF WORKS FOR WOBURN SQUARE PACKAGE, EXCEPT FOR MAKING GOOD WHERE DISTURBED

**PLANNING ISSUE**

P2	Planning issue	07.04.2022
P1	Issued for comment	23.03.2022
Rev	Description	Date



Job title  
University College London  
Institute of Education  
Woburn Square Package  
20 Bedford Way, WC1H 0AL

Drawing title  
Level 10 - Main Roof  
Plan - As Existing  
Planning Application WS2

Scale	Date	Drawn
1:100 @A1	Mar 22	MJR

**ARCHITON LLP**  
 CHARTERED ARCHITECTS · DESIGN ·  
 PLANNING CONSULTANTS · DEVELOPMENT ·  
 BUILDING COST MANAGEMENT  
 UPPER DECK TEL: 01372 745600  
 17A WEST STREET  
 EPSOM KT18 7RL Email: info@architon.com

Drawing No	ARCHITON LLP certified to: BS EN ISO 9001 BS EN ISO 14001 IP Accreditation
3147-WS2-0R01 P2	

