

Proposed Section

GENERAL NOTES:


This drawing is to be read in conjunction with the contract specification, the engineer's drawings and specification, and where appropriate the drawings and specifications prepared by relevant sub contractors.

All works are to be undertaken in accordance with the Building Regulations and the latest British Standards and Codes of Practice. The contractor must obtain Building Control permissions as necessary and appropriate.

All proprietary materials and products are to be used strictly in accordance with the manufacturers recommendations.

IF IN DOUBT - ASK!

Printed correctly this line will
measure 50mm @ A3 size

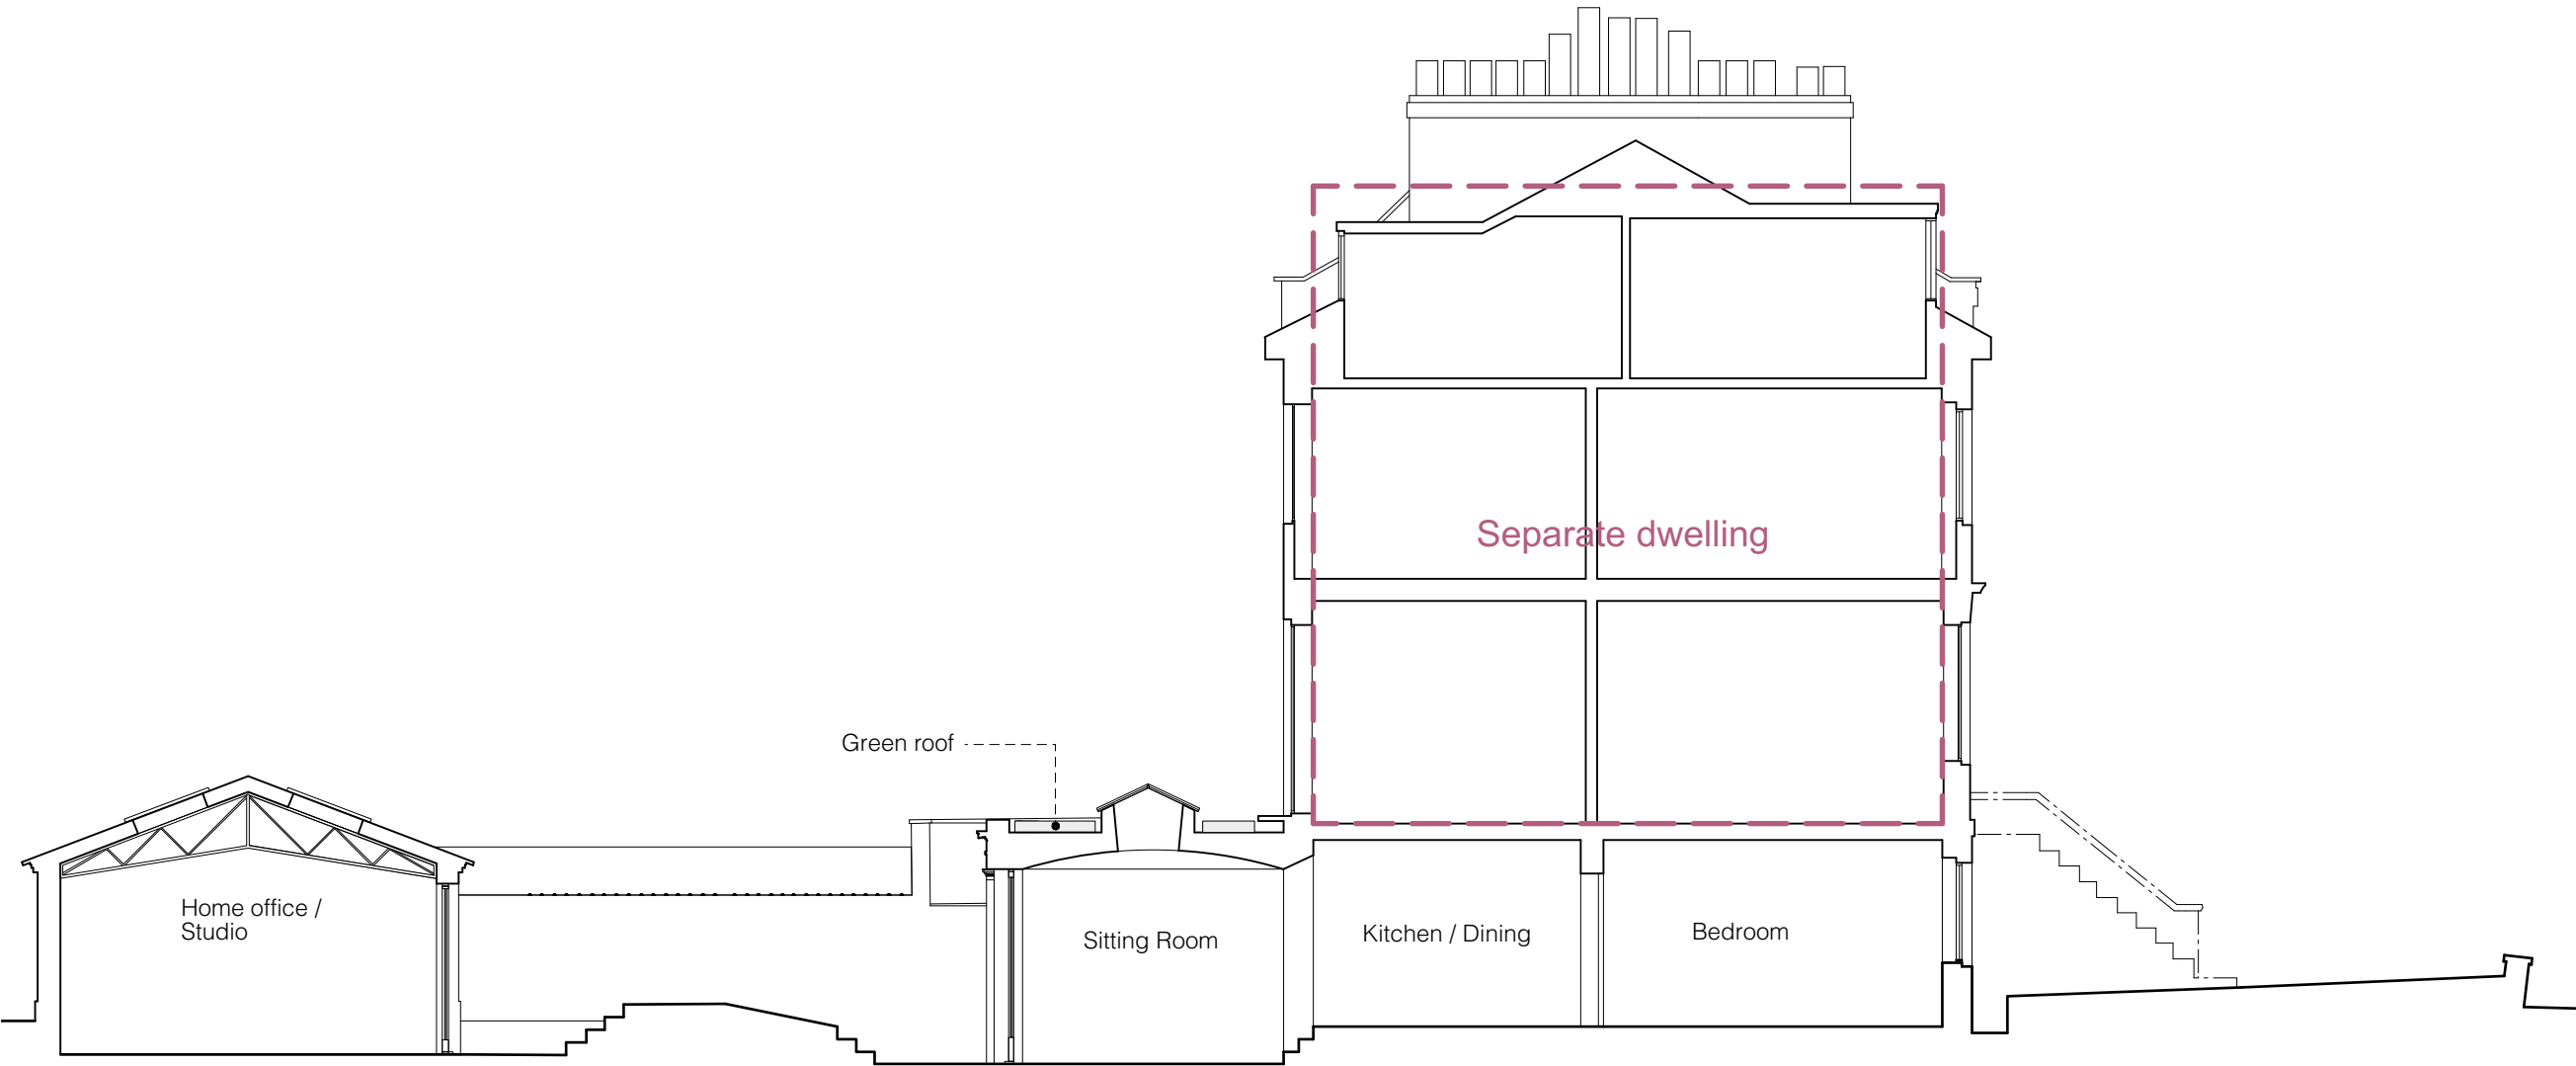

SECTION A-A 1:100



A	7/5/22	Changes to scheme instructed by LPA
REV	DATE	DESCRIPTION

**TIMOTHY SMITH &
JONATHAN TAYLOR ^{LLP}**
Architects

85 Second Avenue • London • E12 6EN
www.smithandtaylorllp.com • info@smithandtaylorllp.com
020 7241 1494

PROJECT. Stratford Villas

PROJECT ADDRESS	CLIENT
7 Stratford Villas Camden London NW1 9SJ	Rose Davey & Joe Lewis

DRAWING TITLE
Proposed Section_A3

PROJECT No.	DRAWING No.	REVISION
253	253 P-102.A	
DRAWN: TS	ISSUE:	
CHECKED: JT	PLANNING	
SCALE: 1:100@A3 /as noted	DATE: 14/1/22	

CAD FILENAME: Filename