




SHOPFRONT AS PROPOSED :

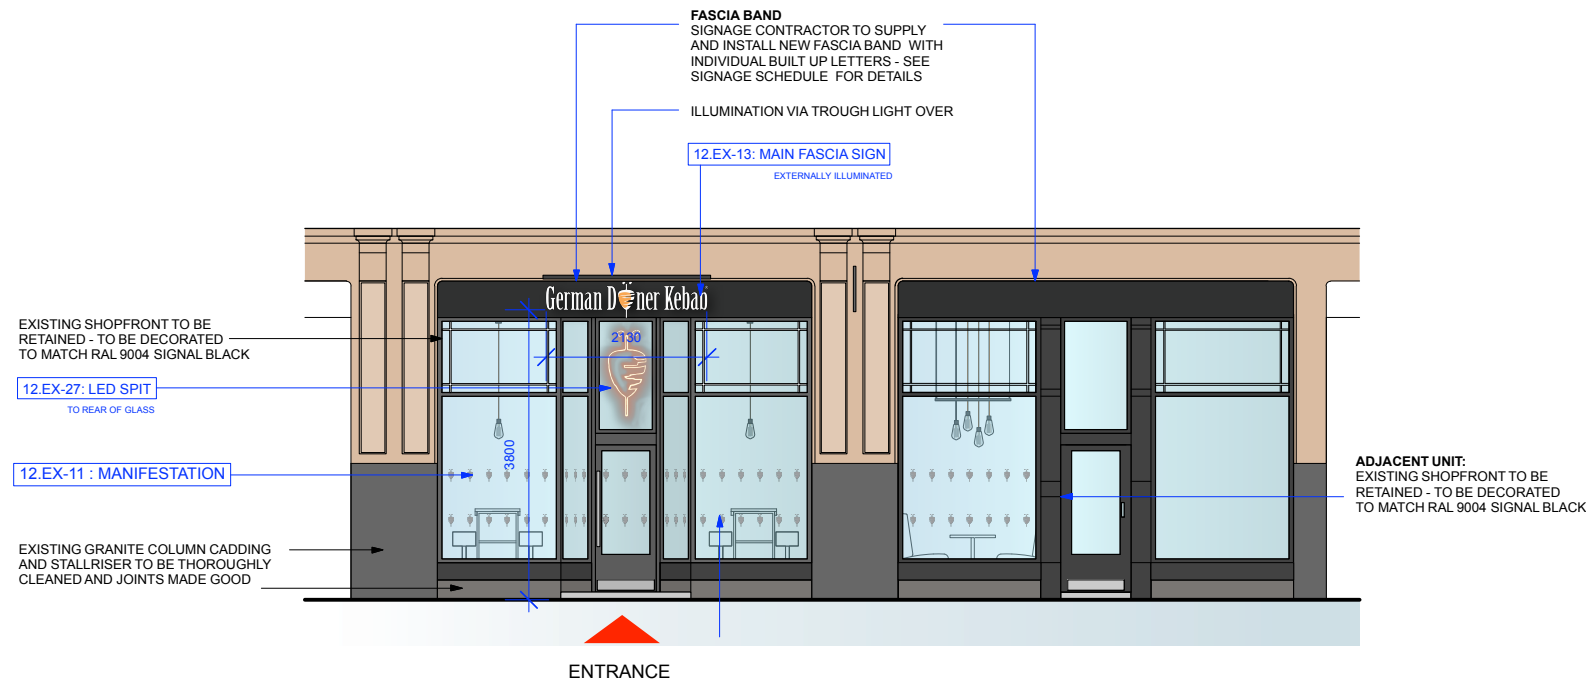


SHOPFRONT AS PROPOSED
Scale 1:100 @ A3

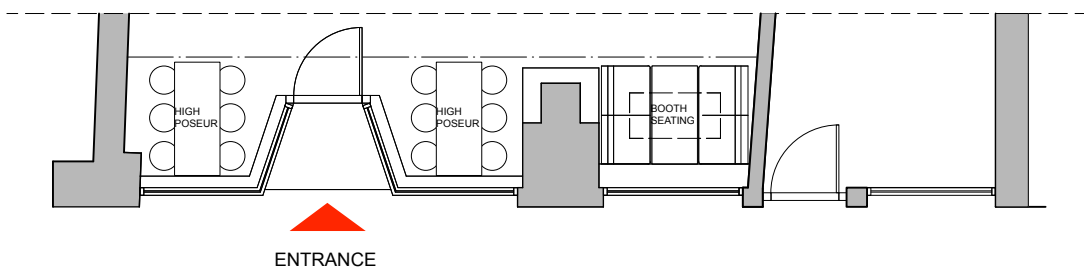


PLAN AS PROPOSED
Scale 1:100 @ A3

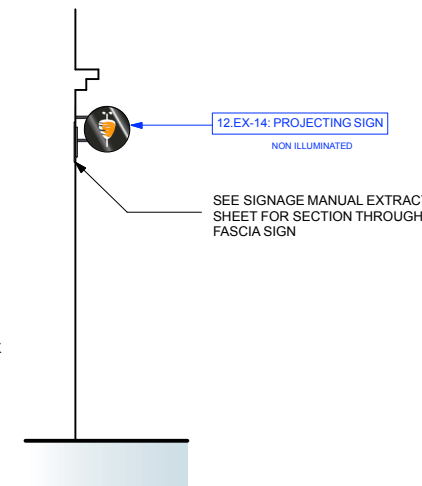

SIDE SECTION
Scale 1:100 @ A3

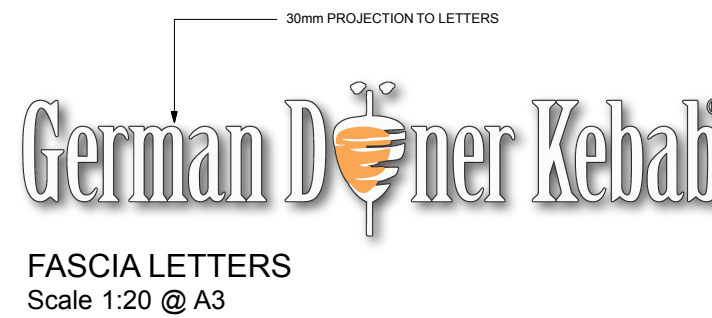

FASCIA SIGNAGE
Scale 1:20 @ A3

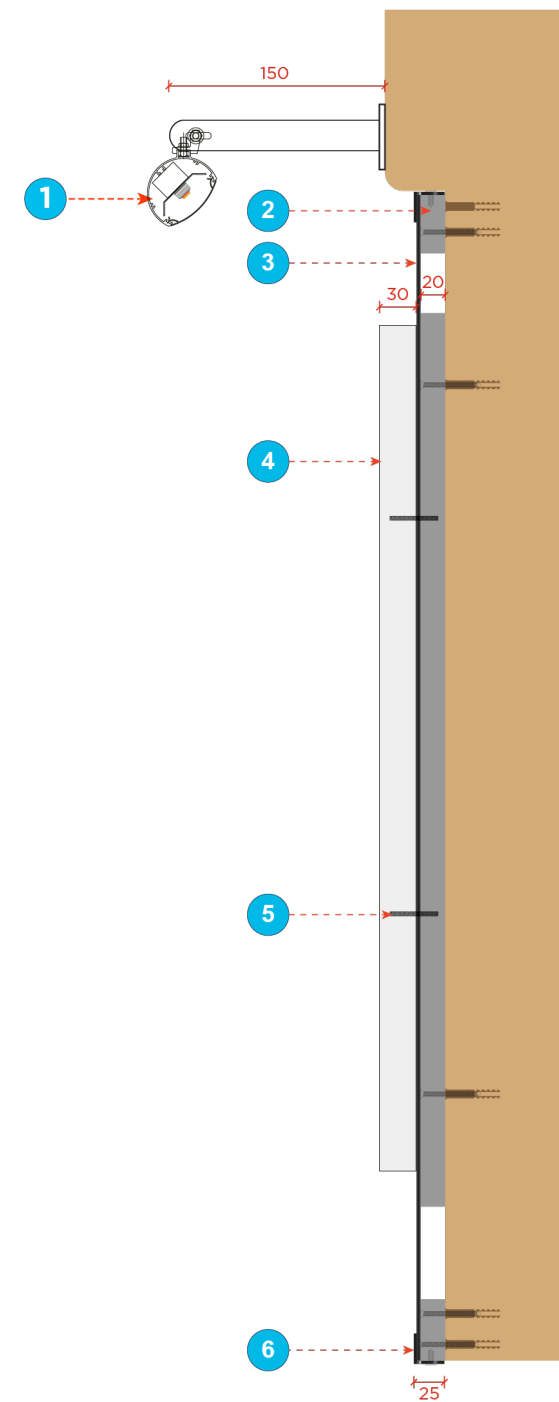

FASCIA SECTION
Scale 1:5 @ A3

NOTES

DO NOT SCALE FROM THIS DRAWING.
CONTRACTORS MUST VERIFY ALL DIMENSIONS ON SITE PRIOR TO COMMENCING WORKS.

ANY DISCREPANCIES NOT BROUGHT TO THE ATTENTION OF O1 CREATIVE BECOME THE RESPONSIBILITY OF THE CONTRACTOR / FABRICATOR INVOLVED.

THIS DRAWING IS TO BE READ IN CONJUNCTION WITH ALL THE SPECIFICATIONS AND ALL RELEVANT DESIGNER, ENGINEERS' SERVICES AND SPECIALIST CONTRACTORS DRAWINGS.

THE WORKS DESCRIBED IN THIS DRAWING SHALL BE UNDERTAKEN IN ACCORDANCE WITH THE CURRENT HEALTH & SAFETY LEGISLATION AND THE HEALTH & SAFETY DOCUMENTATION PREPARED BY THE PLANNING SUPERVISOR FOR THE PROJECT.

REVISIONS

NO	DESCRIPTION	DATE
A	ADJACENT UNIT SHOWN BLACK	Jun 21
B	SECTION THROUGH SIGNAGE ADDED	Feb 22



AS BUILT PROJECT

119 SHAFTESBURY AVE
LONDON
WC2H 8AE

TITLE
SHOPFRONT AS PROPOSED :

SCALE

1 : 100 @ A3

DATE

MAR 21

DRAWING NO **REV**

GDK-sha-616-E:02 B