


SCALE 1:100

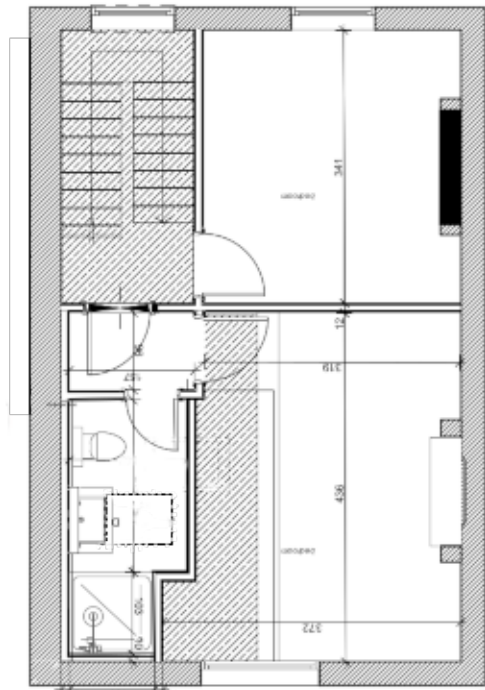

Proposed 2nd Floor

SCALE 1:100



Rev	Date	Description	by	chk

CF

Proje...

**5 Mornington Place,
London, NW1 7RP**

T

Date: November 2020

Scale: 1:50 @ A1, 1:100 @ A3

Drawing No. PL-PP-01