


Section across Terrace B-B

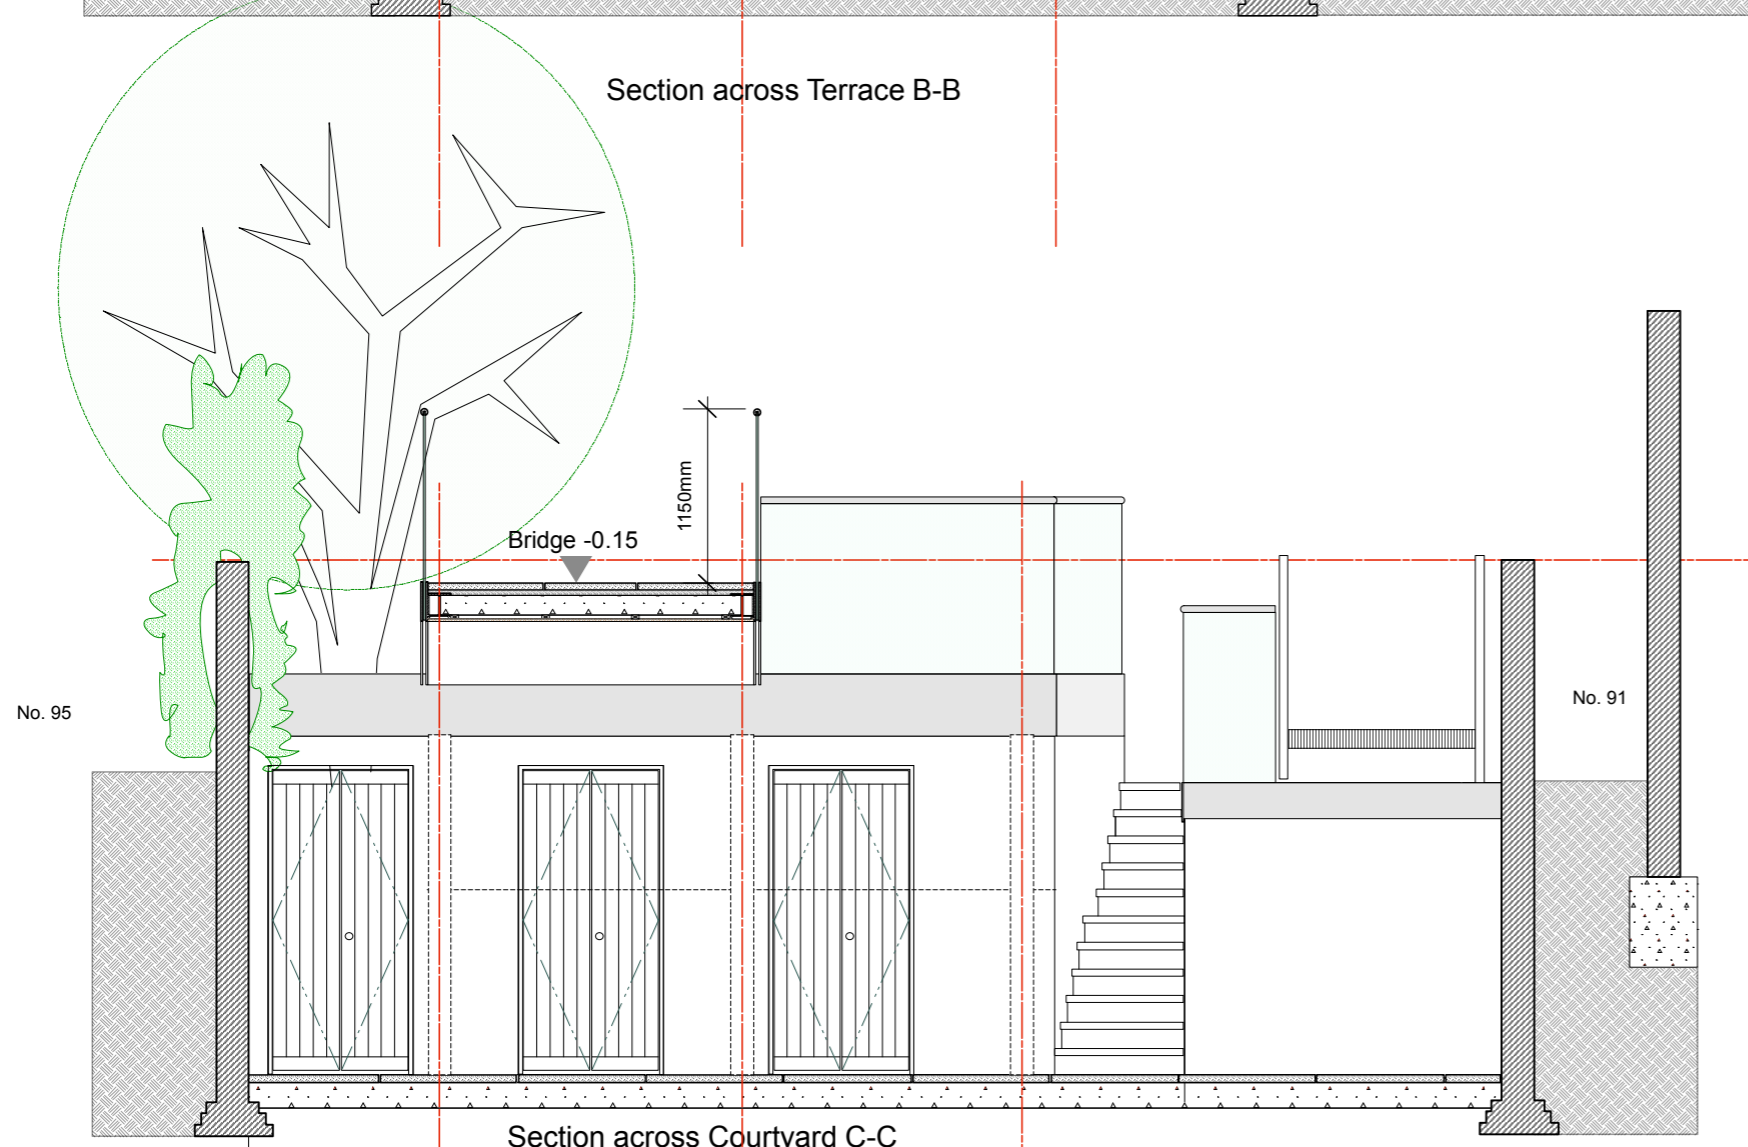

Section across Courtyard C-C

THE ARCHITECTS PRACTICE
 JOB 93 South Hill Park, NW3 TITLE Rear Terrace - Lateral sections
 DRG. NO. 93SHP/A/C/57 DATE May 2022 SCALE 1:50 @A3

 23 BEACON HILL LONDON N7 9LY
 T: 020 7607 3333 E: post@architectspractice.com
 THIS DRAWING IS COPYRIGHT