


93 South Hill Park, NW3 2SP Proposed Side Elevation January 2022

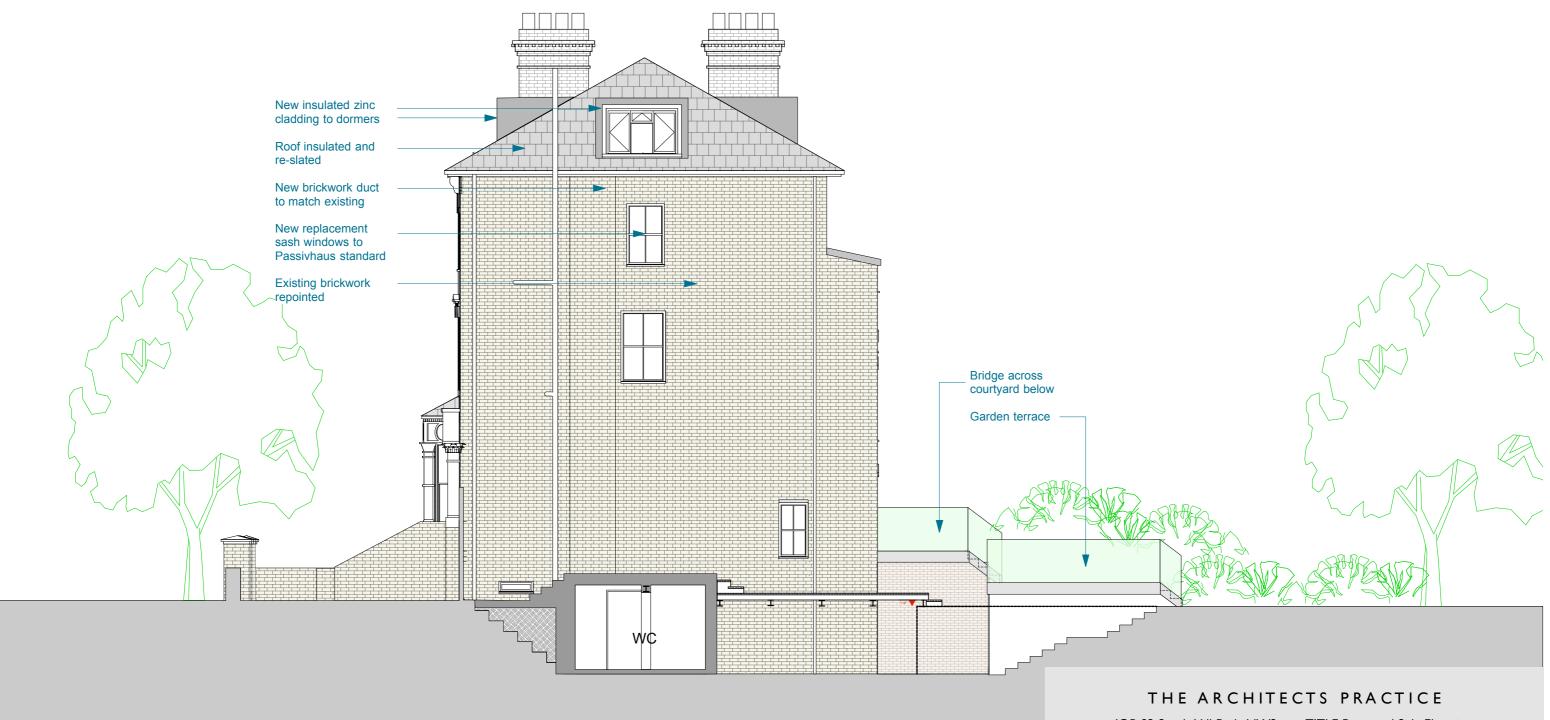

## Revisions:

- a. 6/5/22 External wall insulation omitted, drainage & dormer amended, terrace revised

JOB 93 South Hill Park, NW3 TITLE Proposed Side Elevation SCALE 1:100 @A3 DRG. NO. 93SHP/P/26a DATE January 2022

23 BEACON HILL LONDON N7 9LY T: 020 7607 3333 E: post@architectspractice.com THIS DRAWING IS COPYRIGHT