
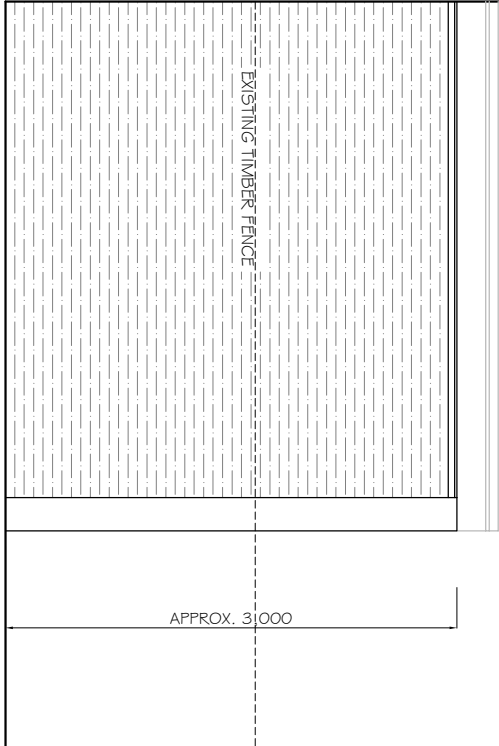


0m 5m

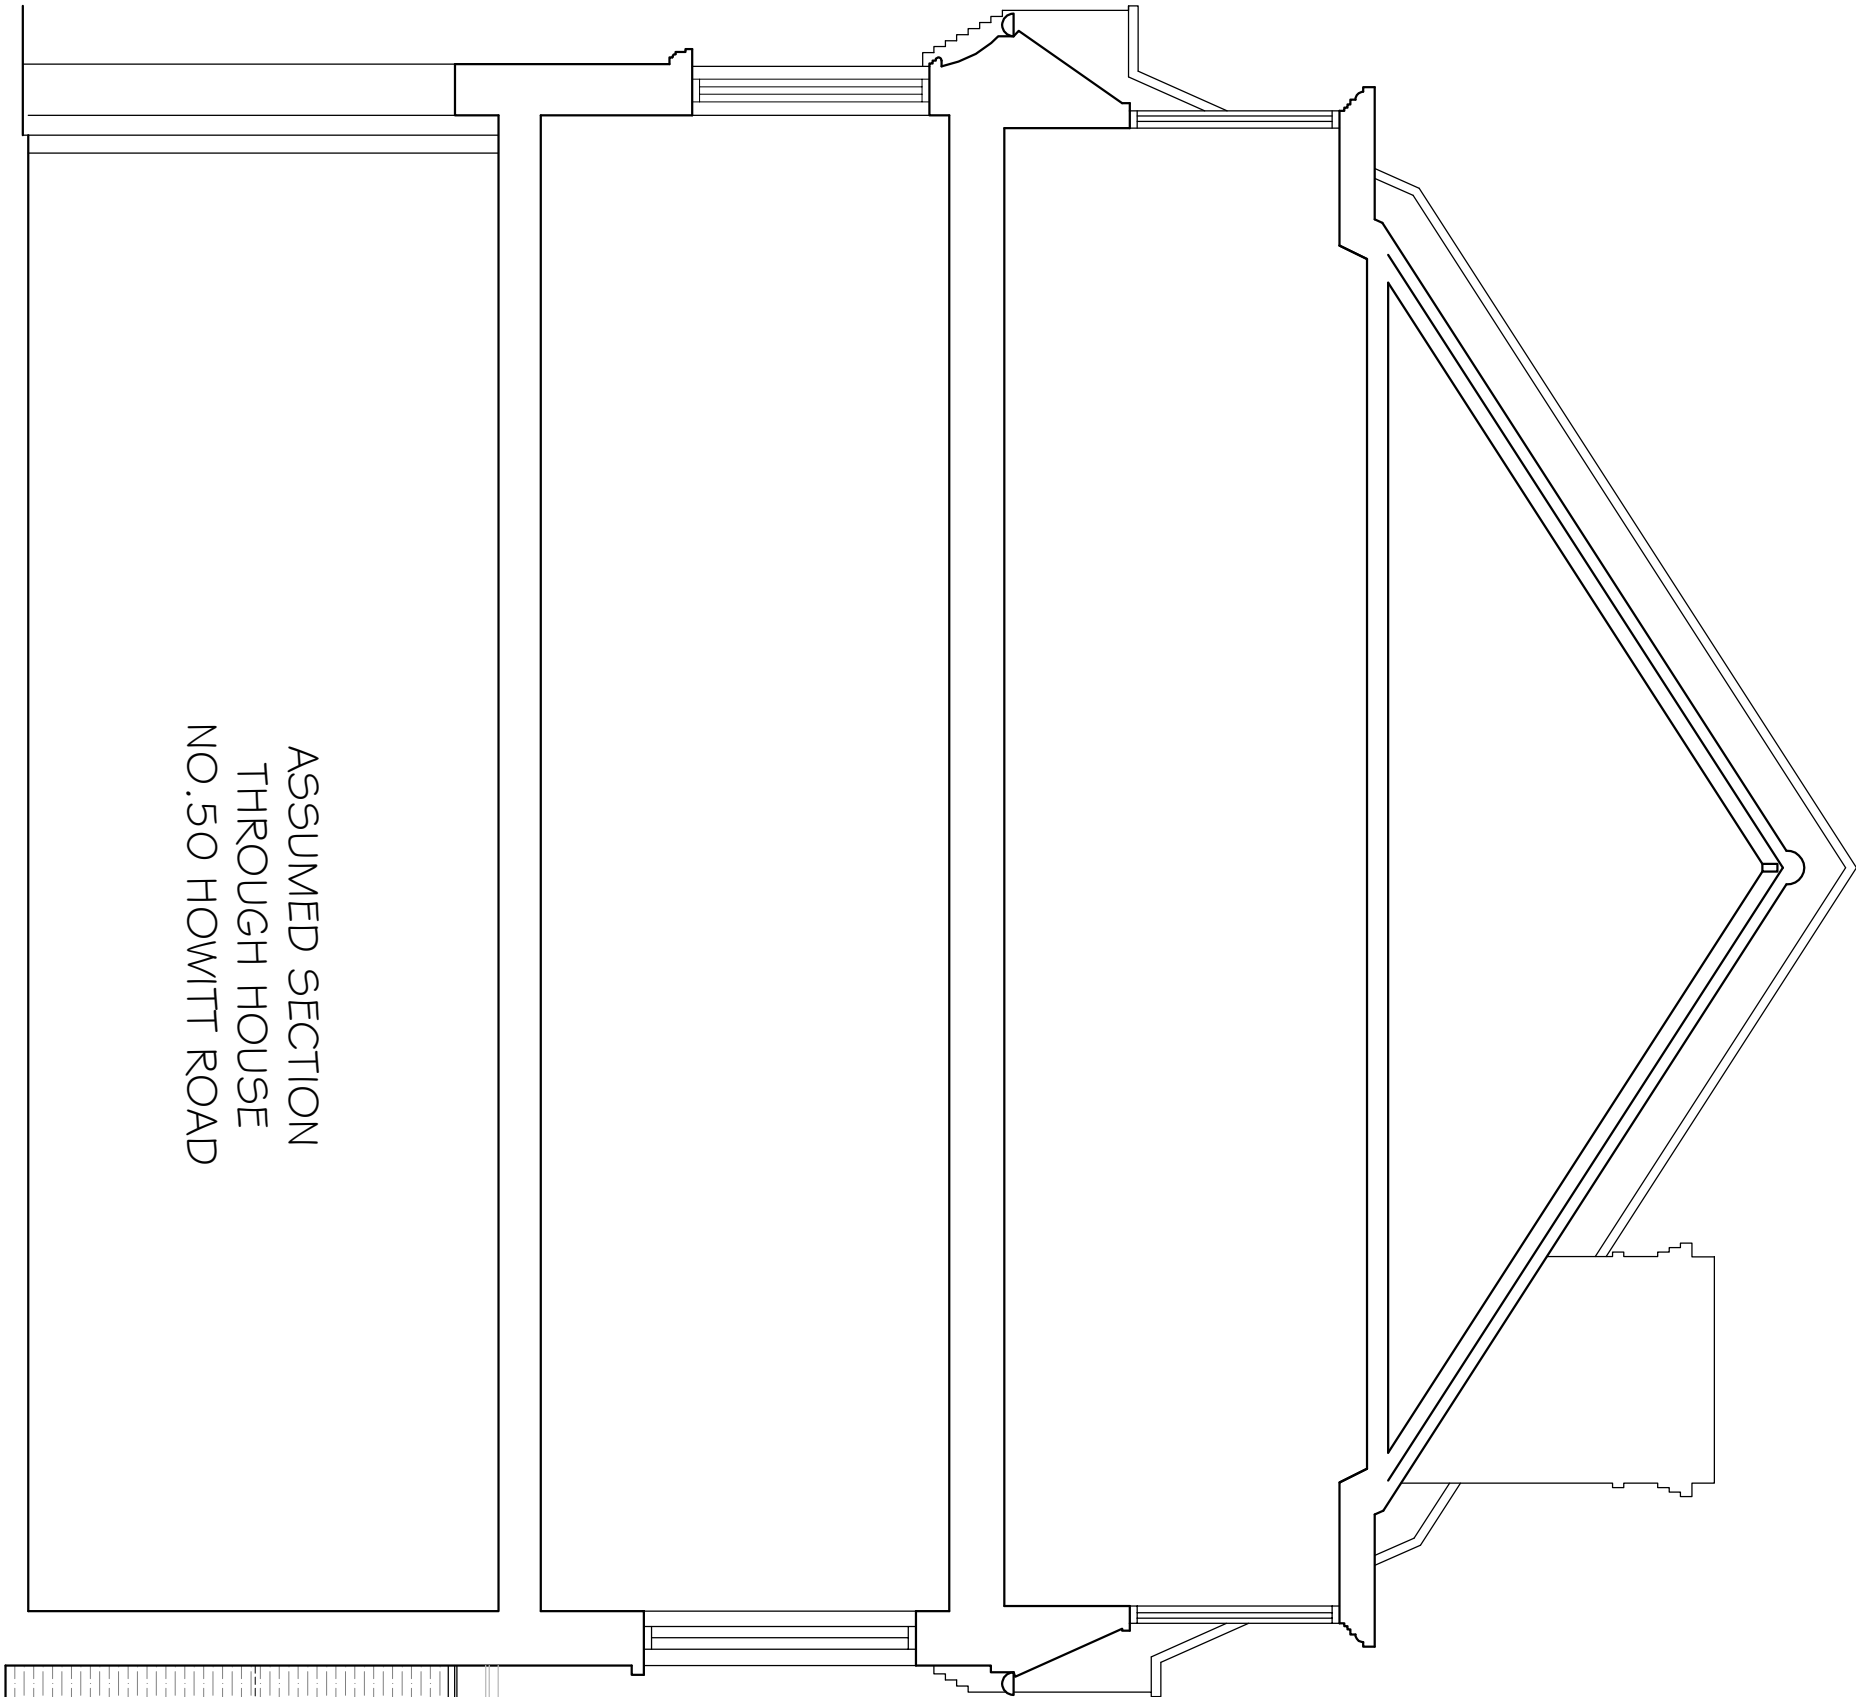

REVISIONS
REV. DATE REVISION NOTES:

KEY

NOTES
1. Do not scale from this drawing.
2. All dimensions are to be confirmed by the contractor and each element must be in accordance with the relevant building regulations.
3. Report all drawing errors, omissions and discrepancies to the architect/designer.

KASIA WHITEFIELD DESIGN

KASIAWHITEFIELD@GMAIL.COM
T: 020 73496852
M: 07892035353

52 HOWITT ROAD
LONDON NW3 4LJ

PROPOSED SIDE ELEVATION

DATE	SCALE	STATUS
2022.05.11	1:50@A3	PLANNING
PROJECT NO.	DRAWING NO.	REVISION

HR52.2 PP05