


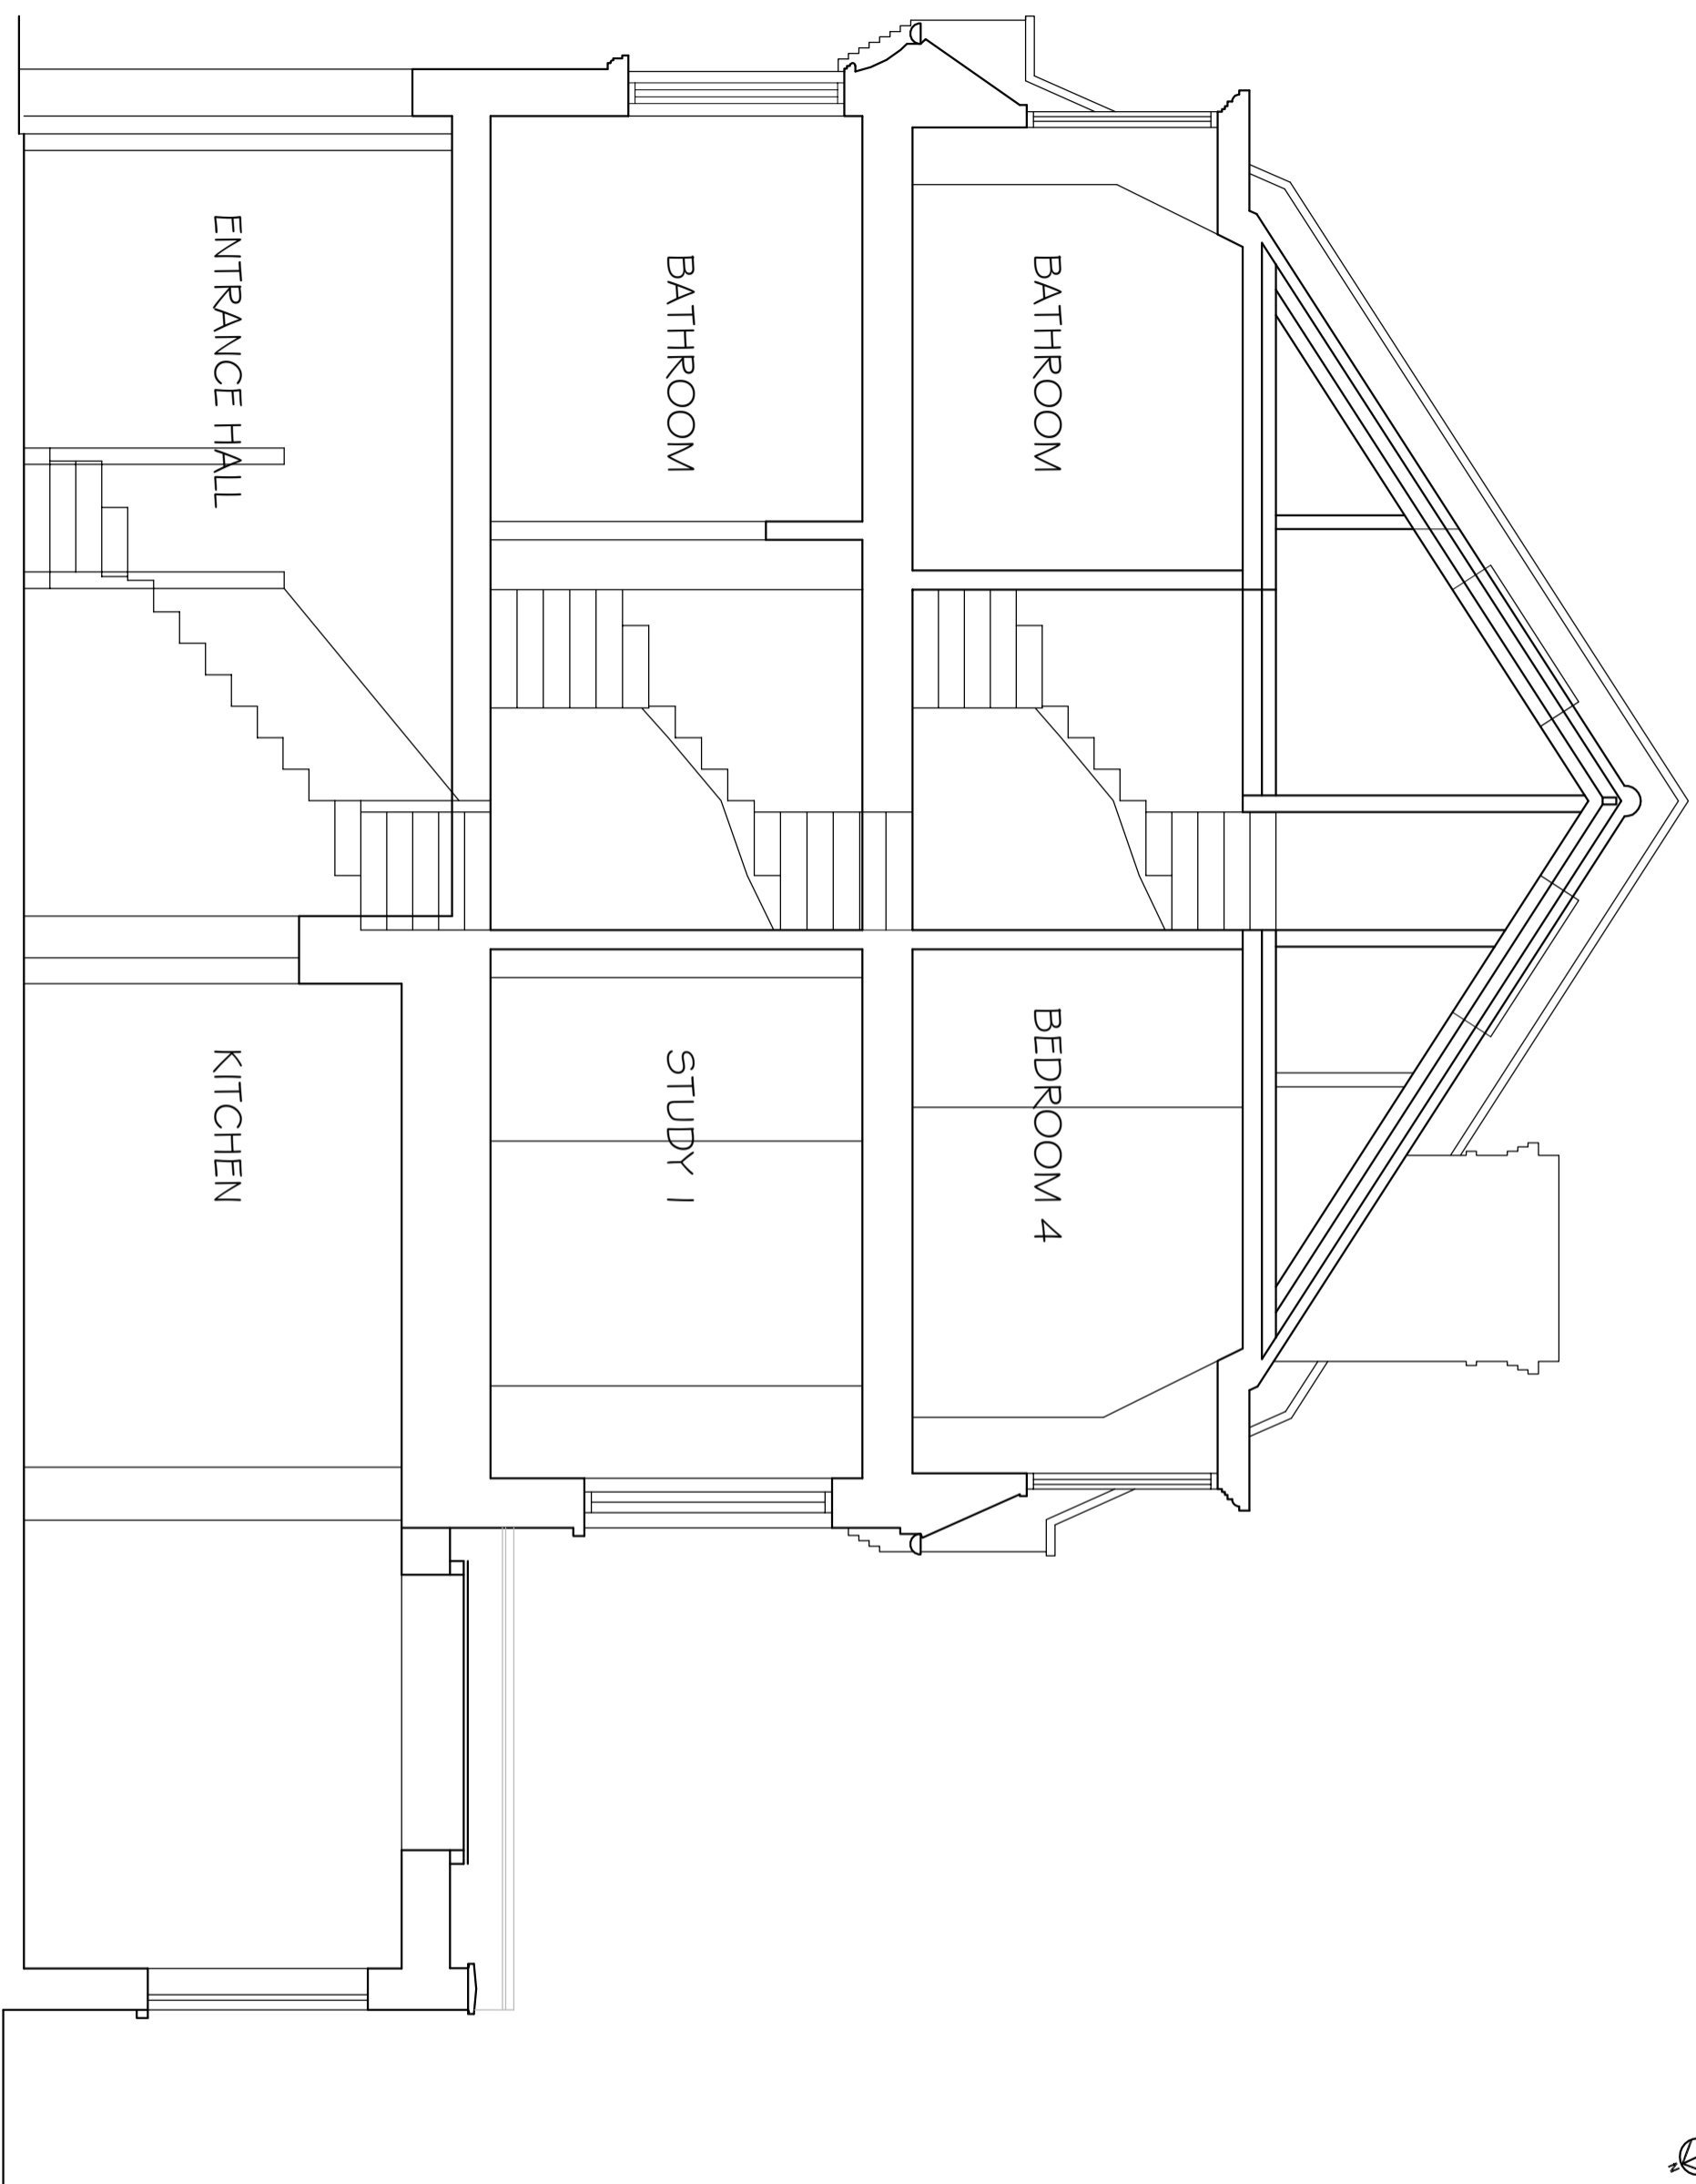

REVISIONS
REV. DATE REVISION NOTES:
A 2022.05.11 OVERALL HEIGHT REDUCED

KEY



NOTES

1. Do not scale & cut this drawing.
2. Report all drawing errors, omissions and discrepancies to the architect/designer.
3. Report all drawing errors, omissions and discrepancies to the architect/designer.

KASIA WHITFIELD DESIGN

KASIAWHITFIELD@GMAIL.COM
1 902 948 8885
M: 07882035353

JOB

52 HOWITT ROAD
LONDON NW3 4LJ

TITLE
PROPOSED SECTION

DATE 2021.07.01 SCALE 1:50@A3 STATUS PLANNING

PROJECT NO. DRAWING NO. REVISION

HR52.2 PP03

A