



15 Section  
Scale: 1:5

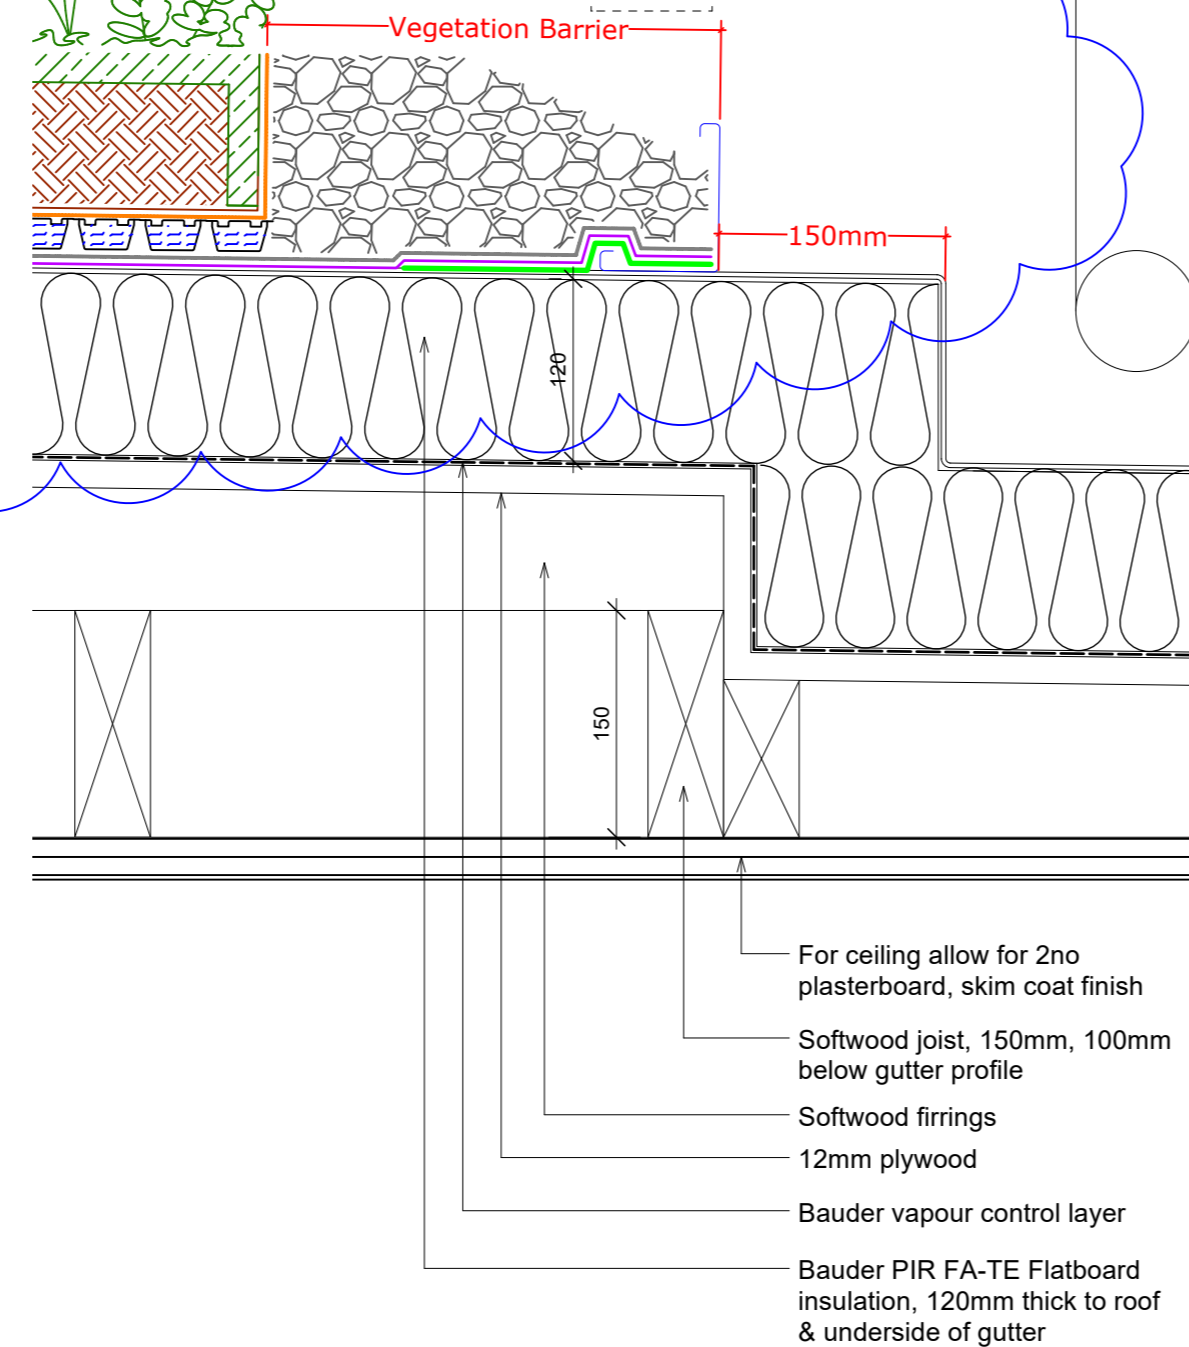


17 Section  
Scale: 1:5


NOTES:  
This drawing is issued for information only.  
All dimensions to be checked on site and any discrepancies are to be raised with the drawing issuer for clarification.  
Dimensions are not to be scaled from this drawing.  
The information shown on this drawing is subject to measured surveys and structural engineer's designs.  
No building work is to be carried out on the basis of this drawing, without the written consent of Amos Goldreich Architecture.

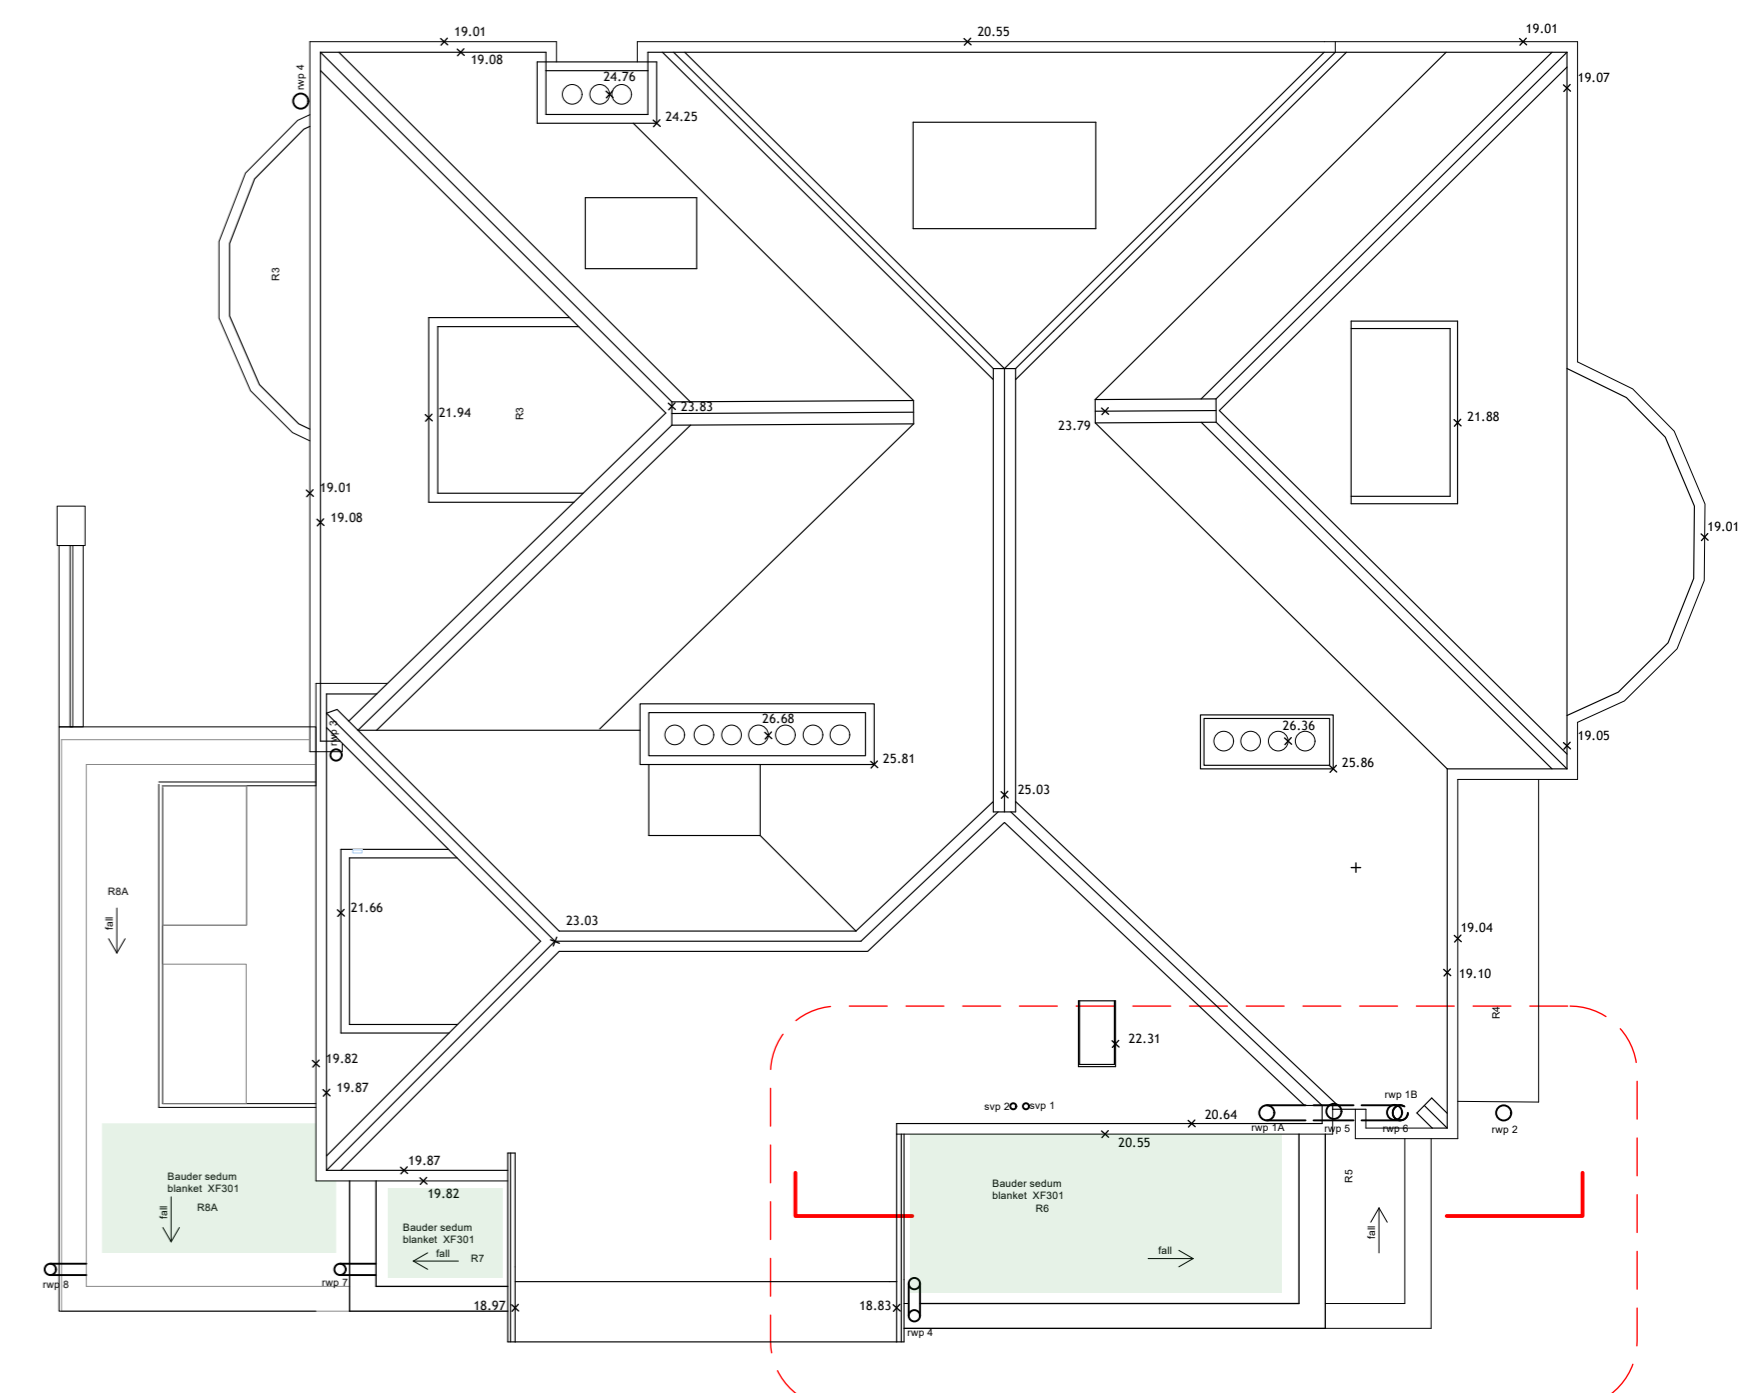

8 Roof Location Plan  
Scale: 1:100

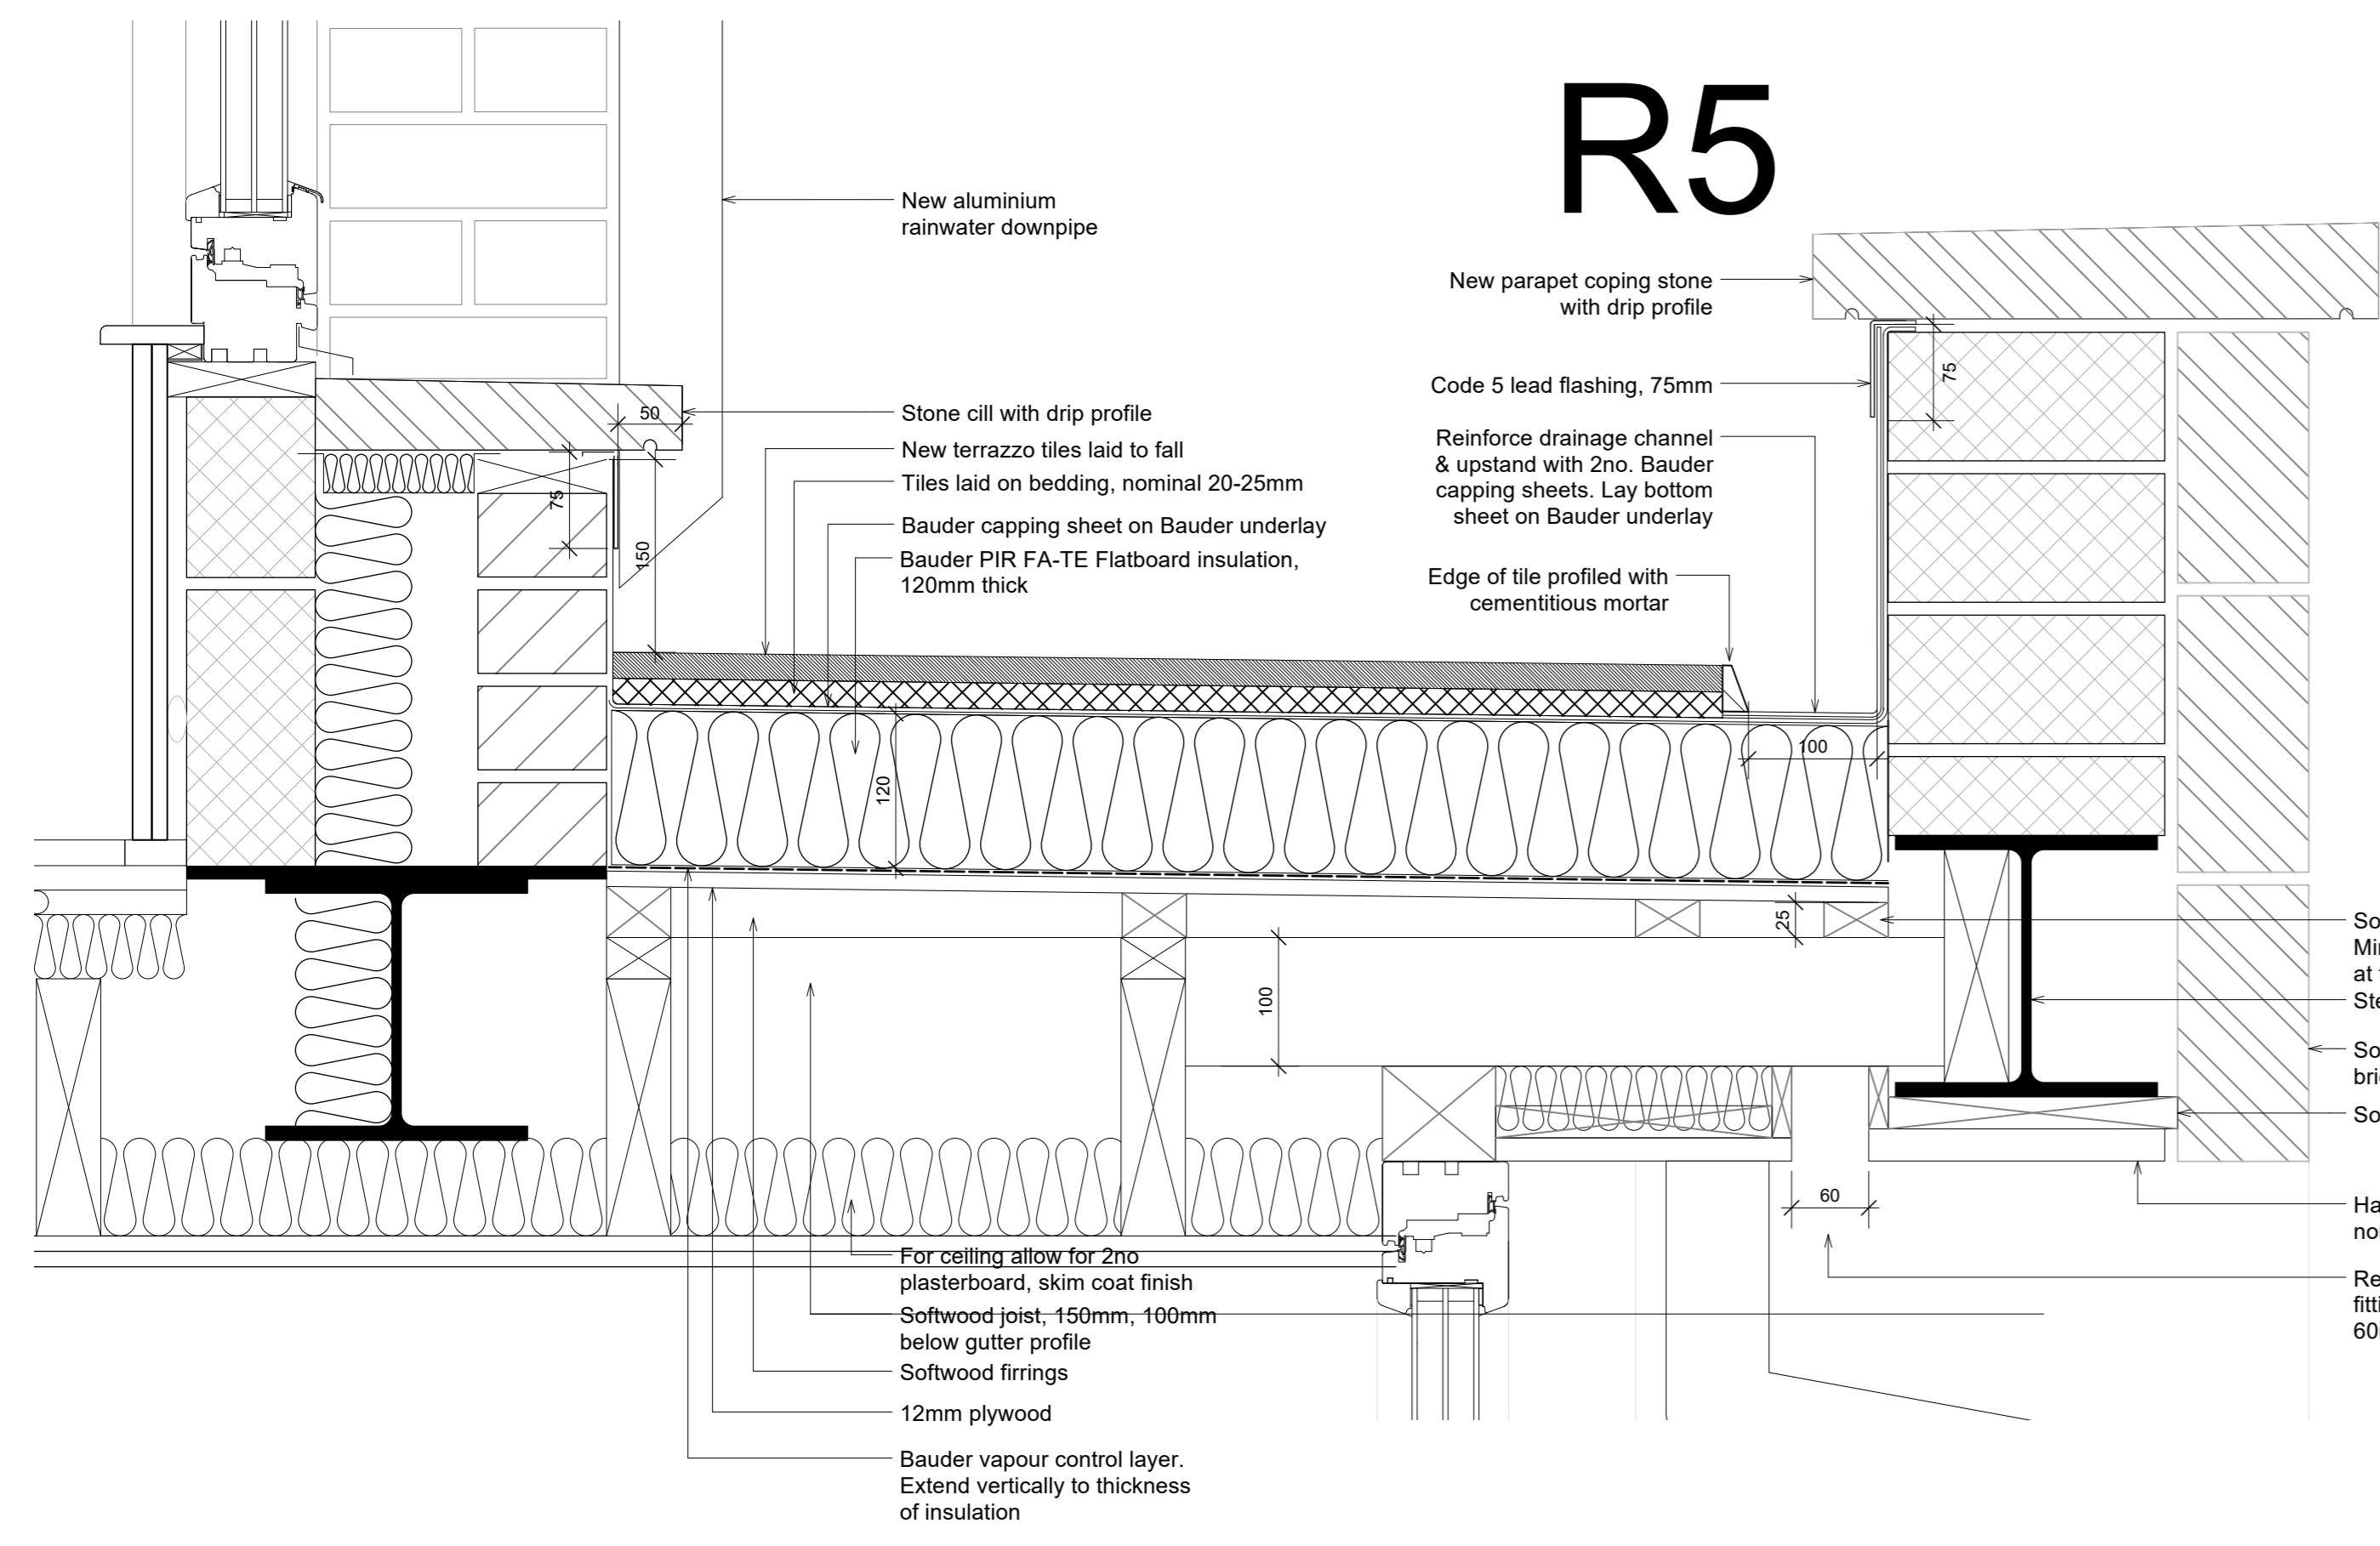

19 Section  
Scale: 1:5

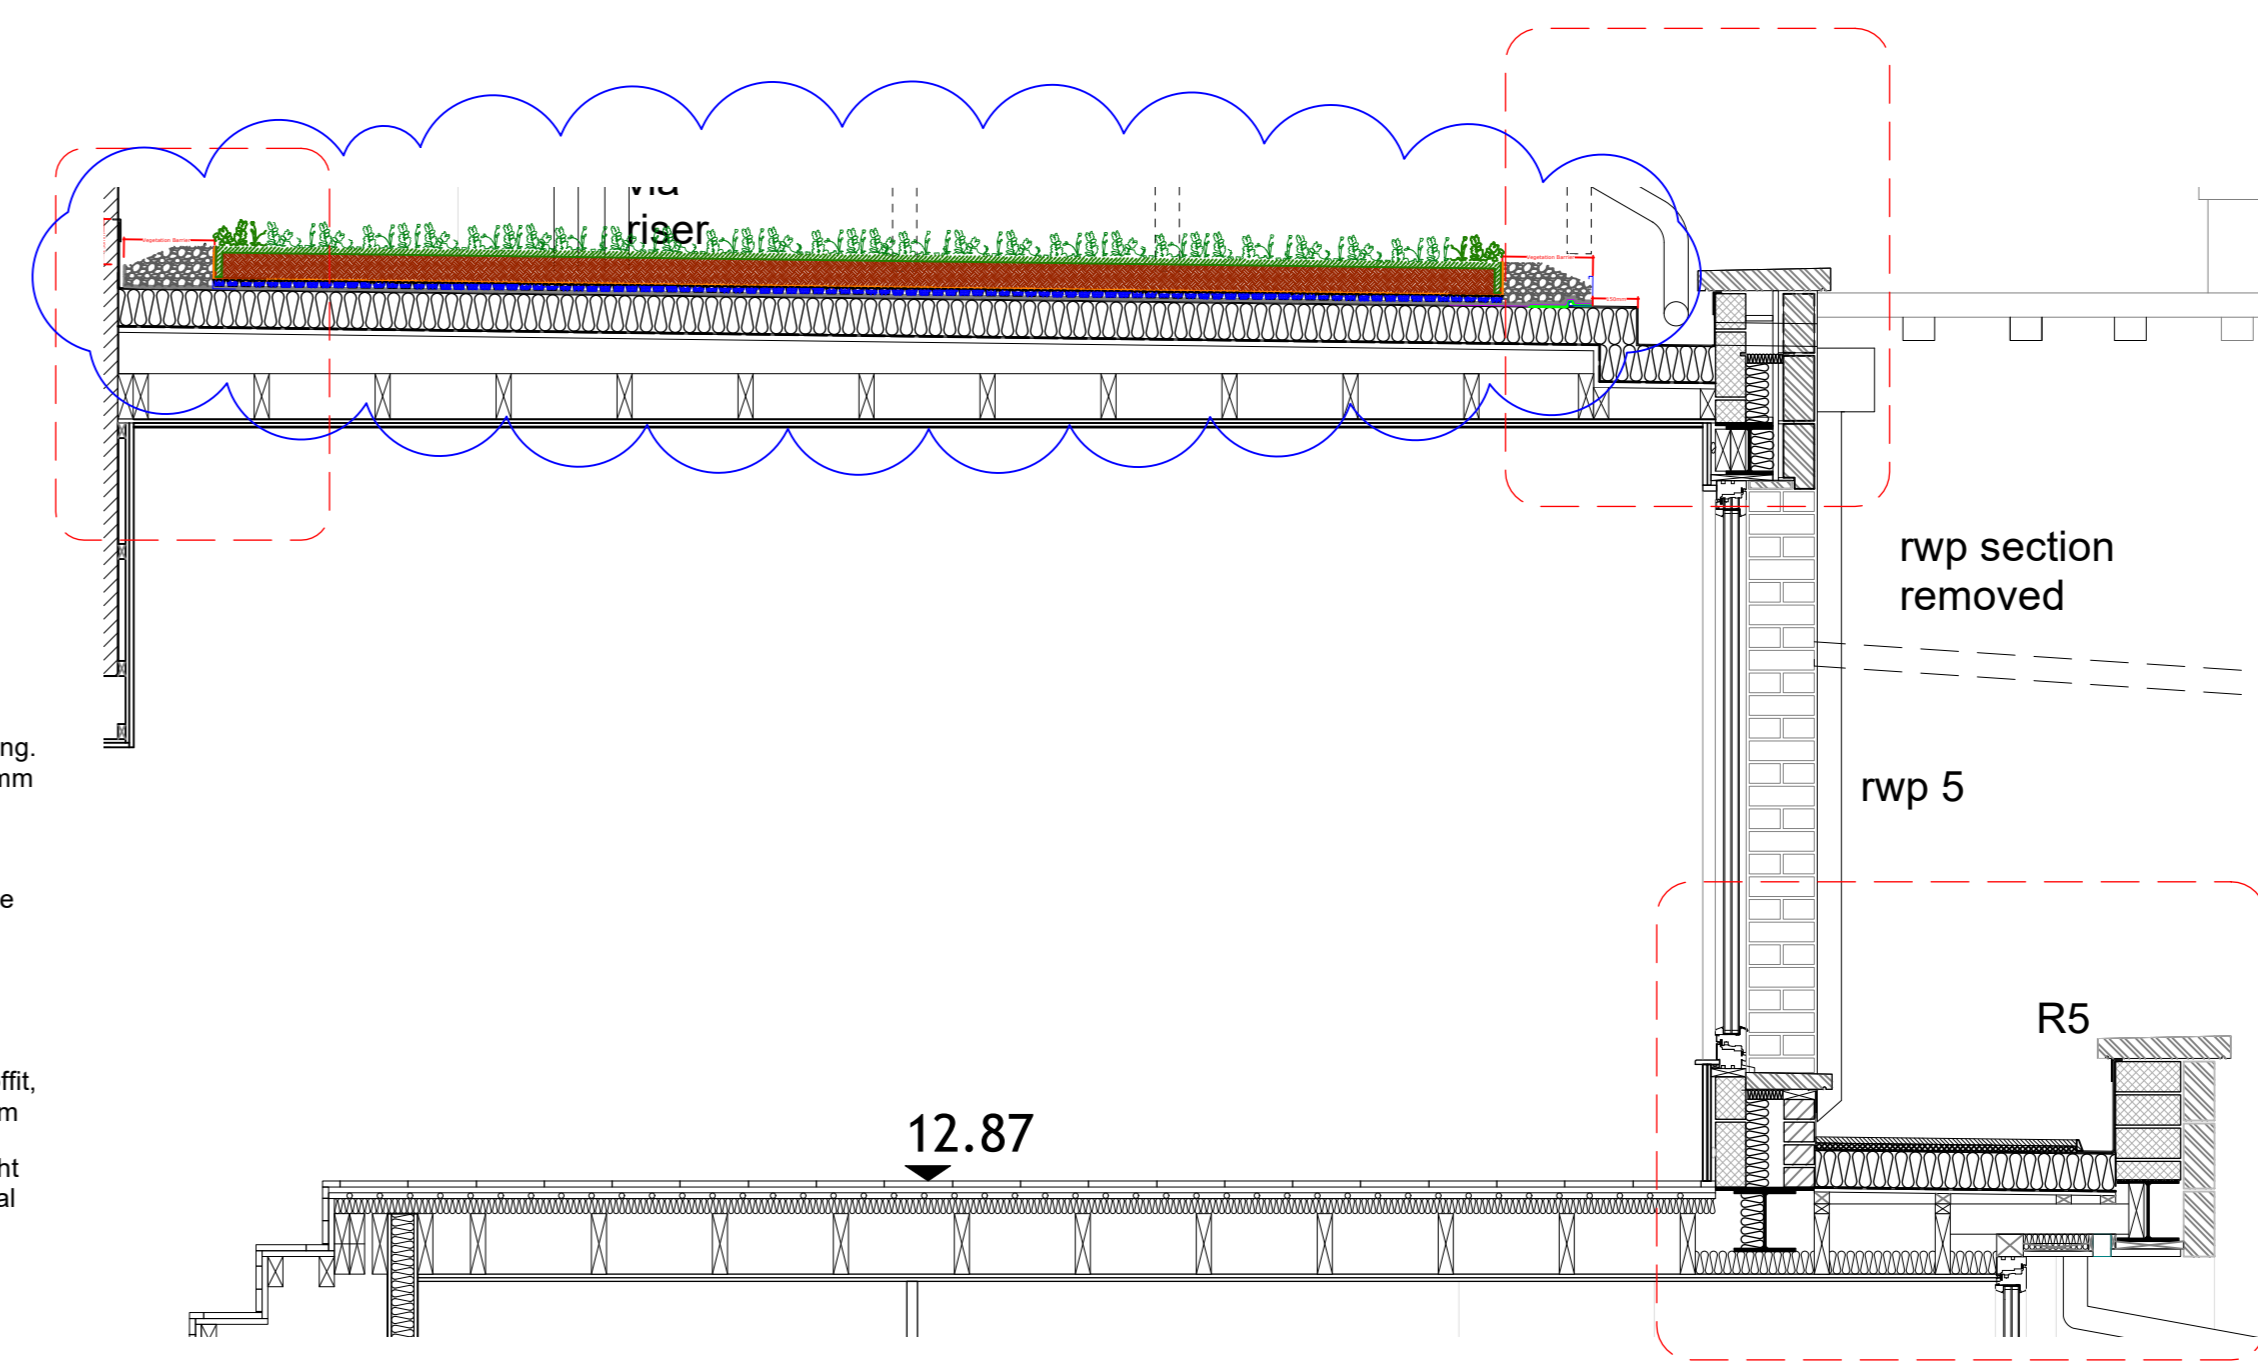

10 Roof Section  
Scale: 1:25

rev	date	initials	description
P	04/22	FP	for Planning
P1	07/22	FP	for Planning_green roof amended

0 20.0 70.0 120.0 170.0 220.0 270.0 mm

project  
43A Redington Road

drawing title  
Roof details - Sheet 5 Planning

drawn	scale @ A1	status
AM	1:5	Planning
date	project number	drawing number
April 2022	340	802
rev.		
		P1