

Proposed Side Elevation




Proposed Flank Elevation



Existing Flank Elevation

Existing Side Elevation

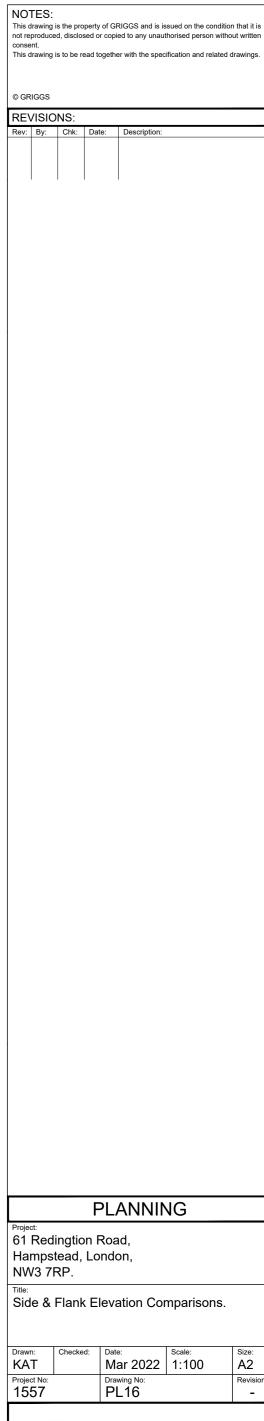

Drawn:	Checked:	Date:	Scale:	Size:	ı
KAT		Mar 2022	1:100	A2	
Project No:	•	Drawing No:	•	Revision:	
1557		PL16		-	



