






Proposed Section A-A

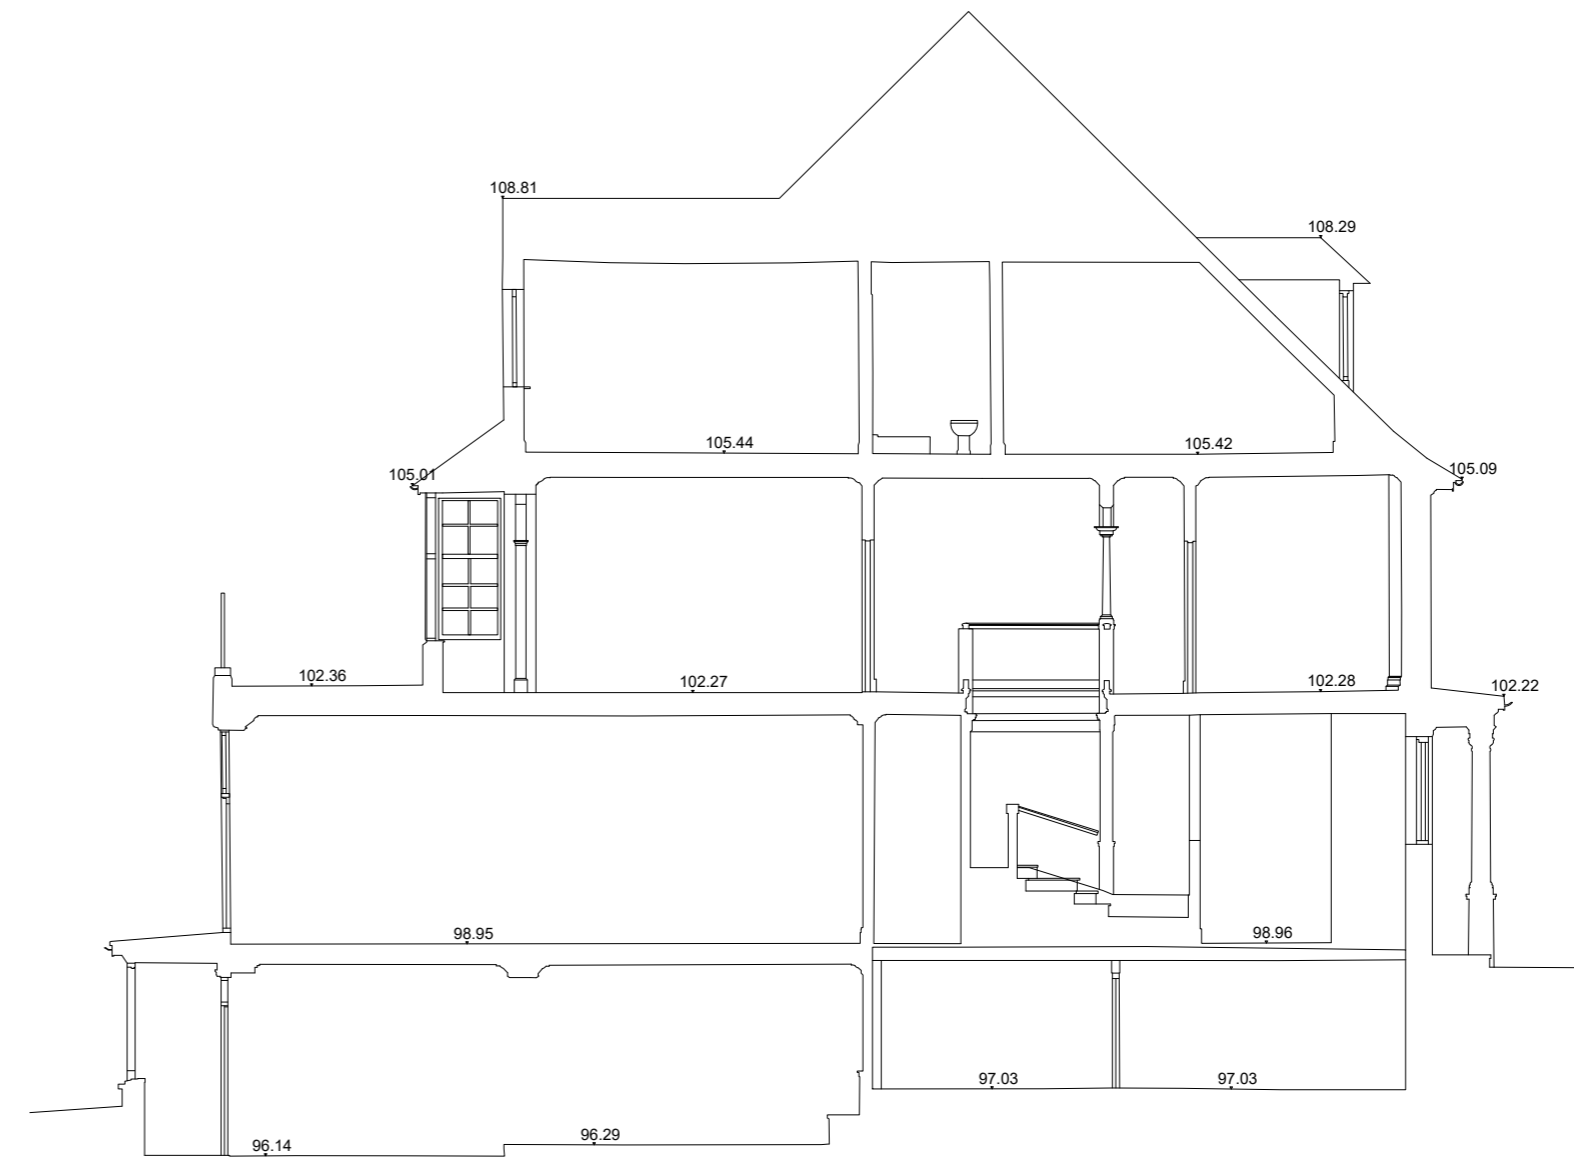

Existing Section A-A

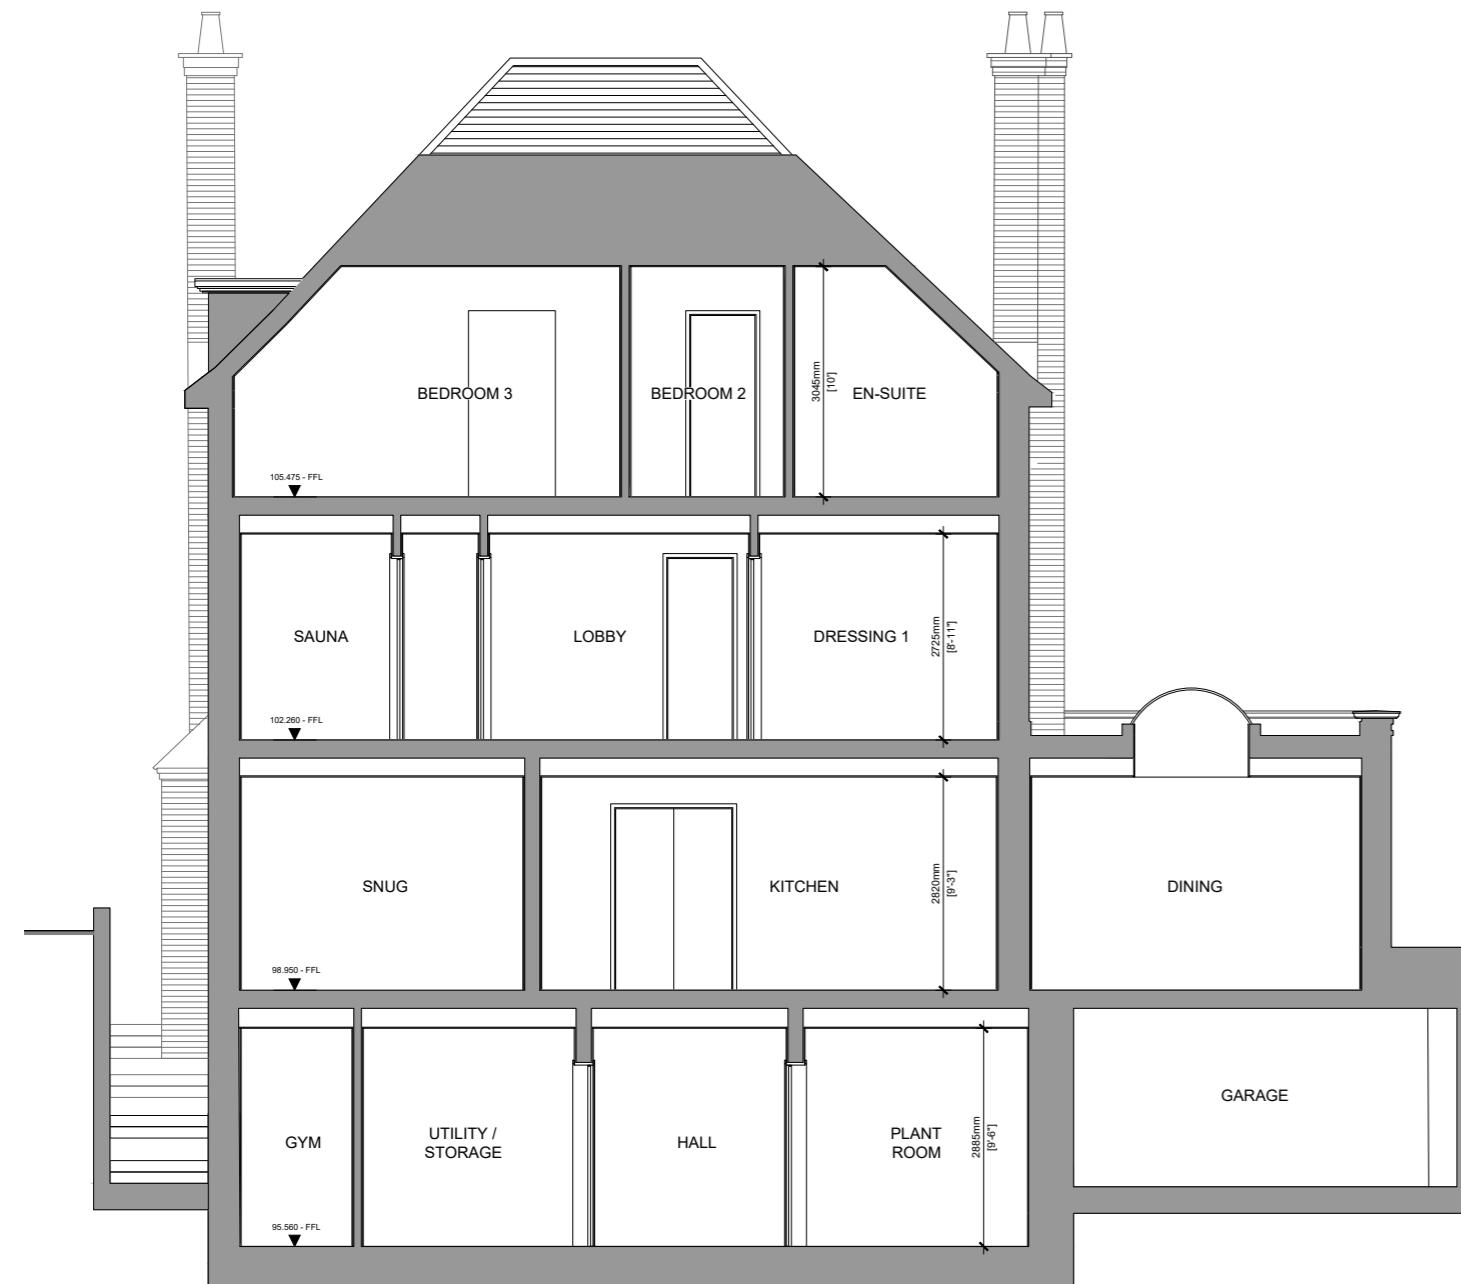

Proposed Section B-B

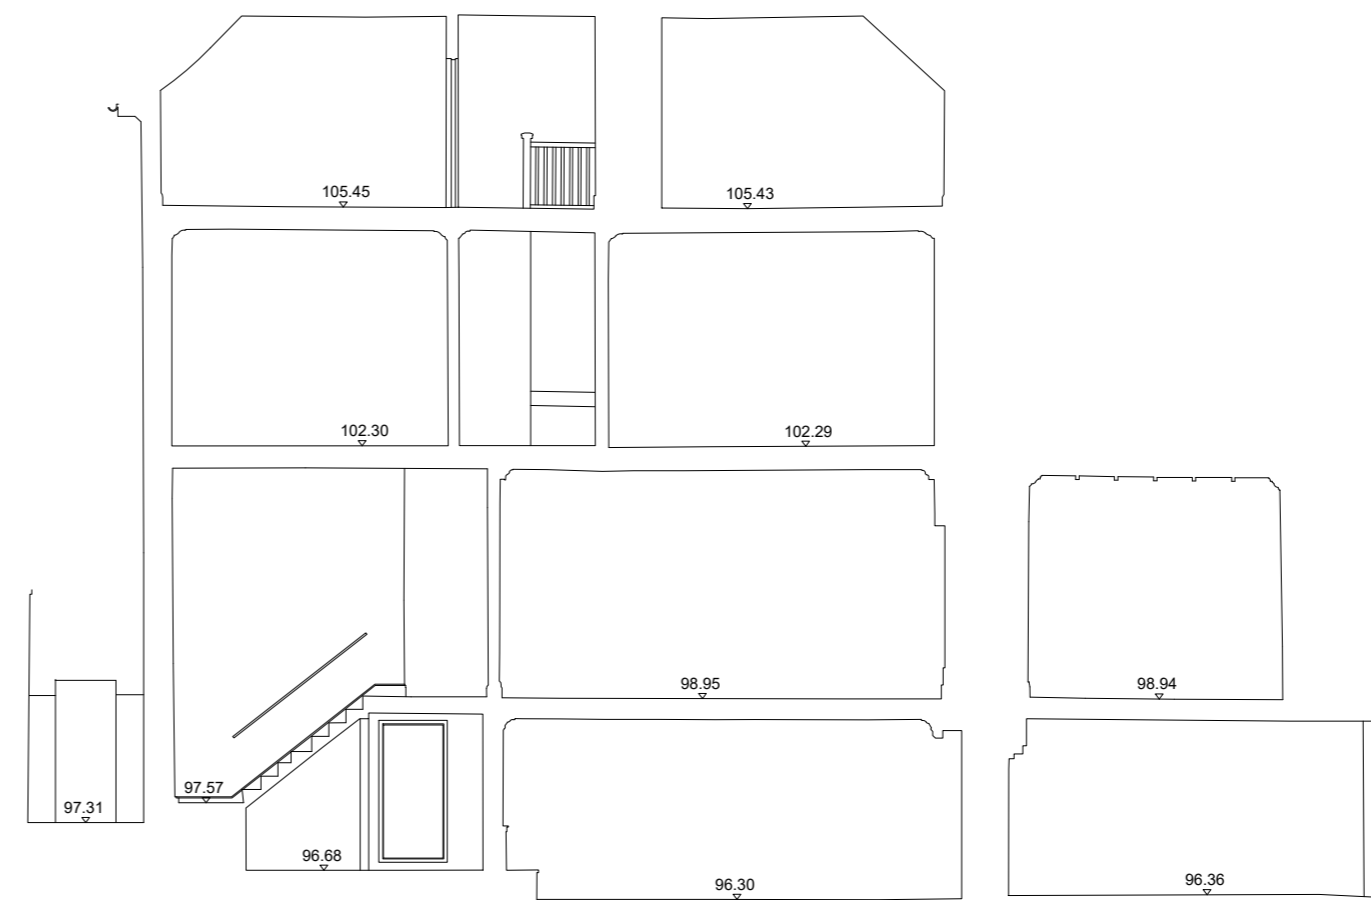

Existing Section B-B

NOTES:
 This drawing is the property of GRIGGS and is issued on the condition that it is not reproduced, disclosed or copied to any unauthorised person without written consent.
 This drawing is to be read together with the specification and related drawings.

© GRIGGS

REVISIONS:

Rev.	By:	Chk:	Date:	Description:

PLANNING

Project:
 61 Redington Road,
 Hampstead, London,
 NW3 7RP.

Title:
 Sections A-A & B-B Comparisons.

Drawn: KAT	Checked:	Date: Mar 2022	Scale: 1:100	Size: A2
Project No: 1557	Drawing No: PL17	Revision:		

