


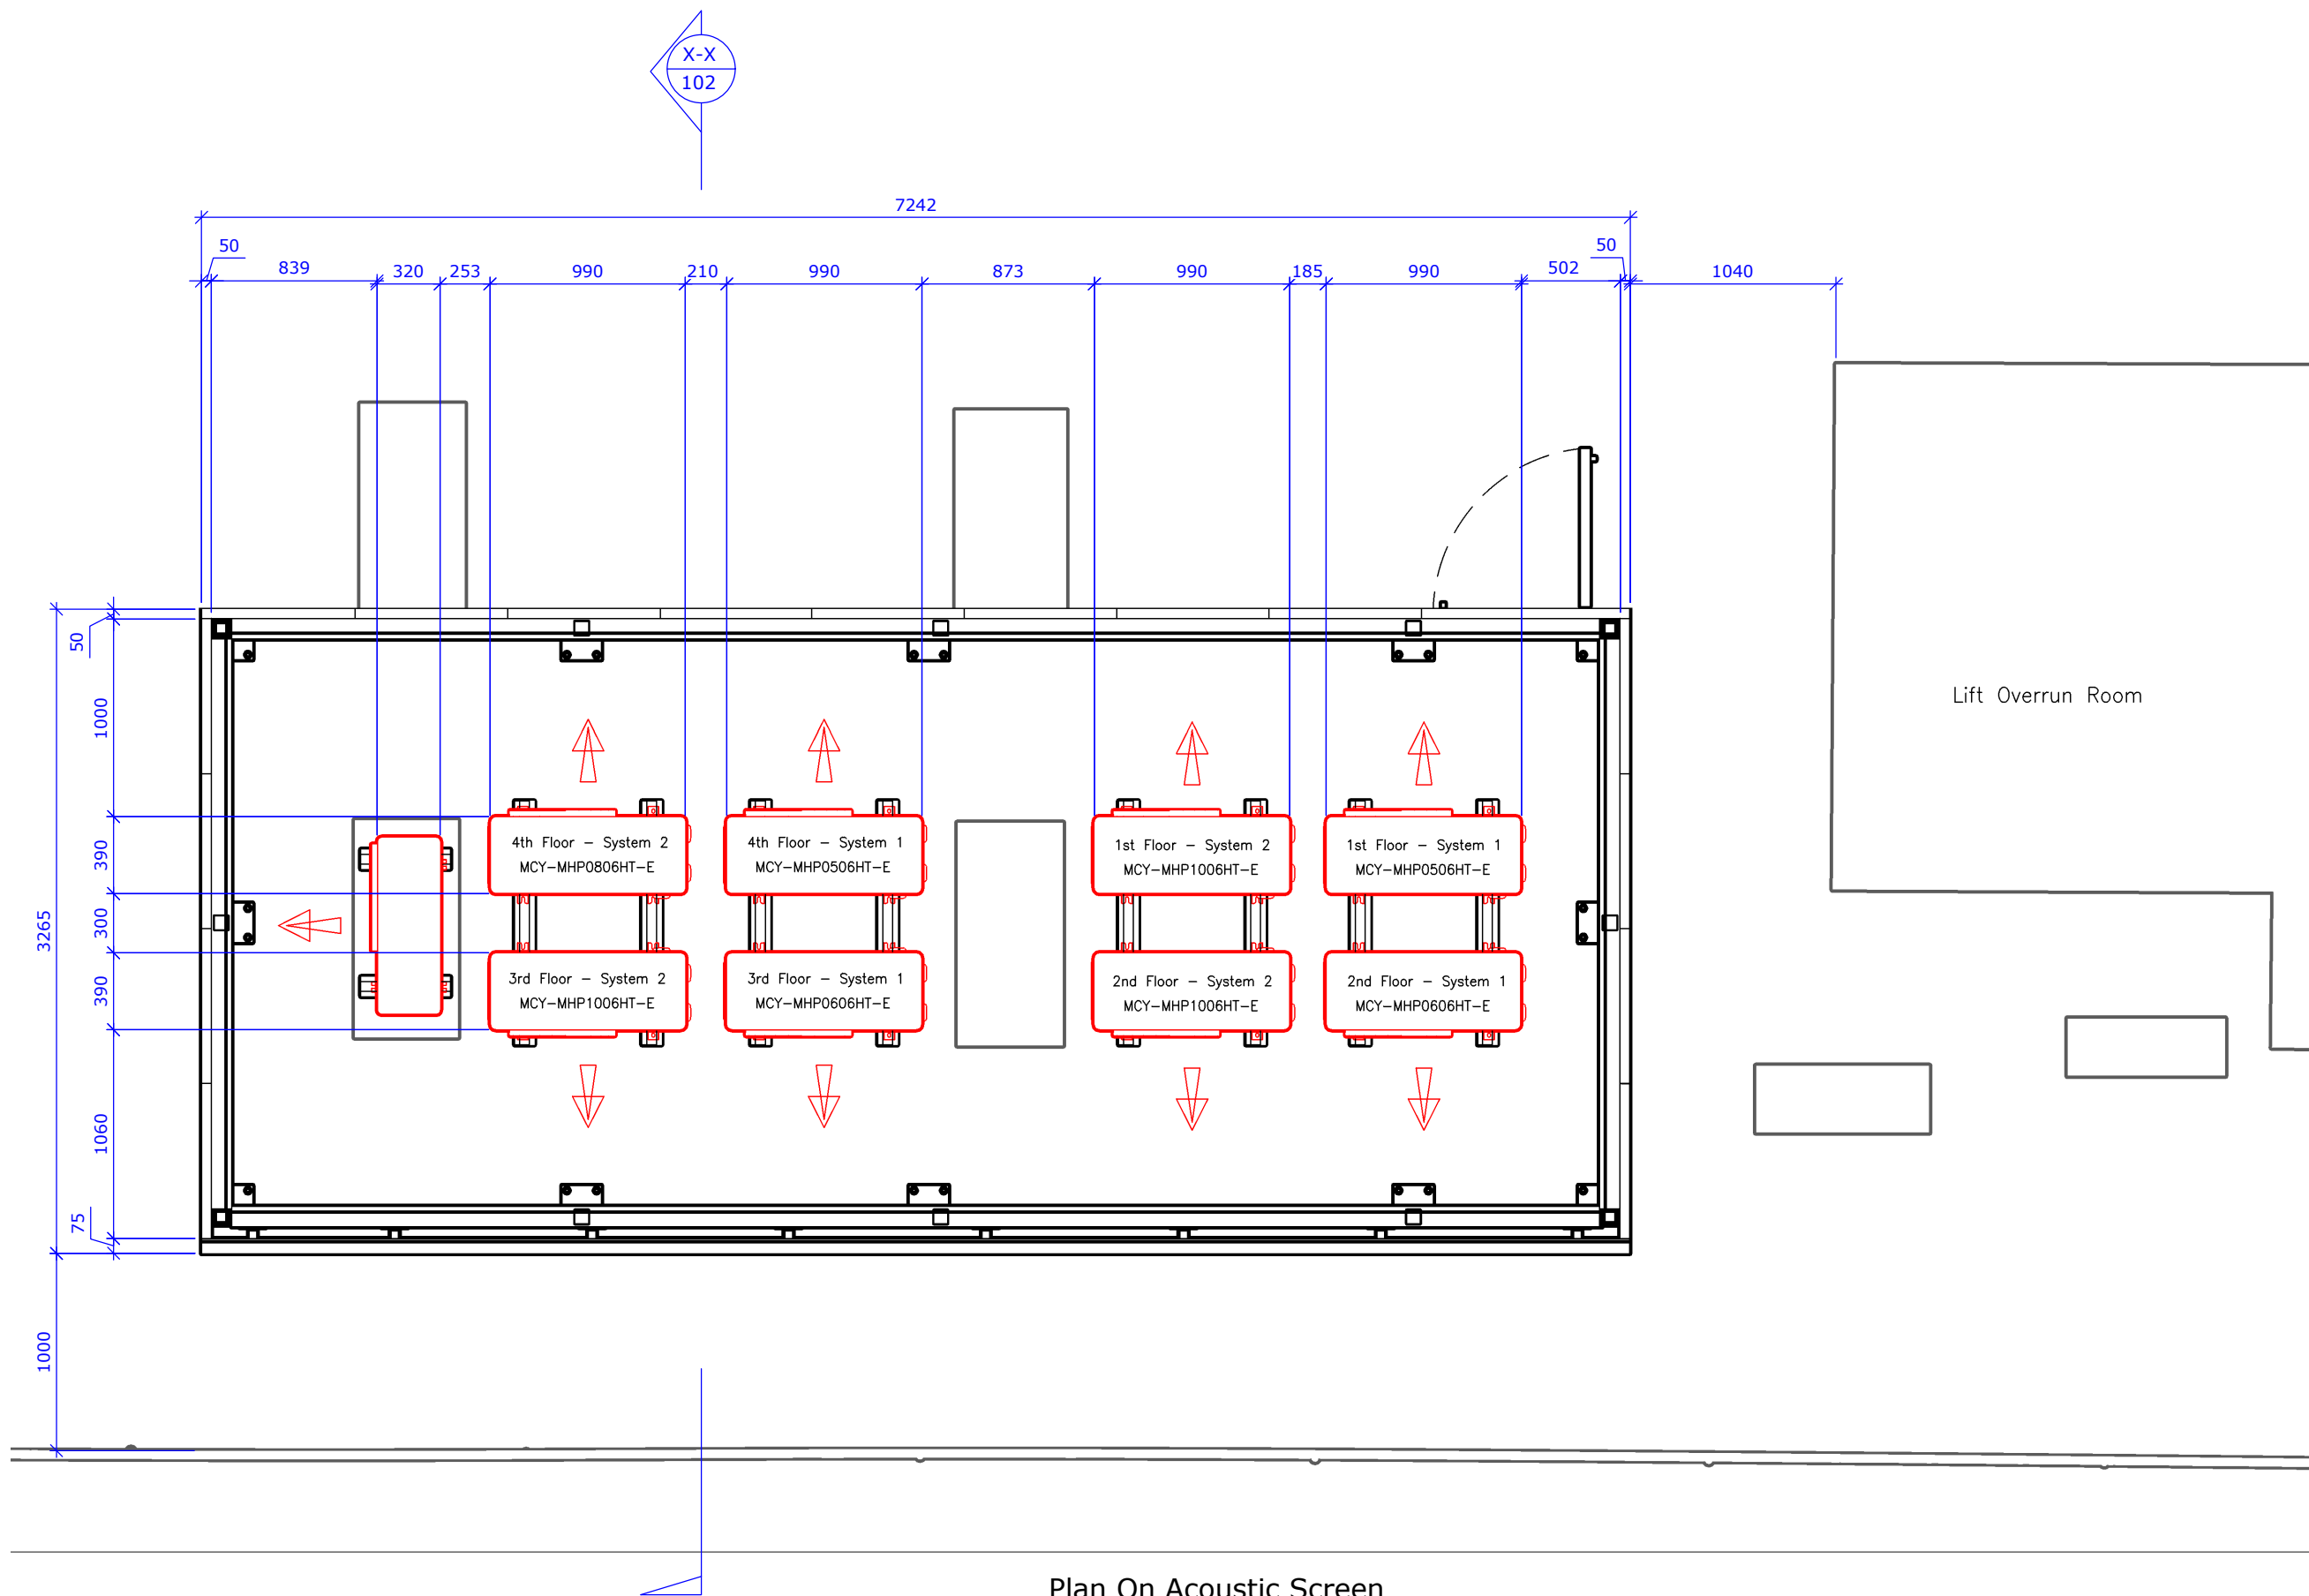

COPYRIGHT © 2022  
This drawing is supplied under the express condition  
that it is not communicated to any other person without  
the written permission of Noico Limited.

Projection: Third Angle

|   |             |          |
|---|-------------|----------|
|   |             |          |
|   |             |          |
|   |             |          |
| A | First issue | 08/02/22 |

Client: Real Estate IM

File no. 32107019

Project  
28 Ely Place, London

Title  
Roof Acoustic Screen - Plan

|             |            |       |    |
|-------------|------------|-------|----|
| Drawing No. | 101        | Rev.  | A  |
| Date        | 08/02/2022 | Sheet | A3 |
| Drawn       | SJA        |       |    |