



Section X-X

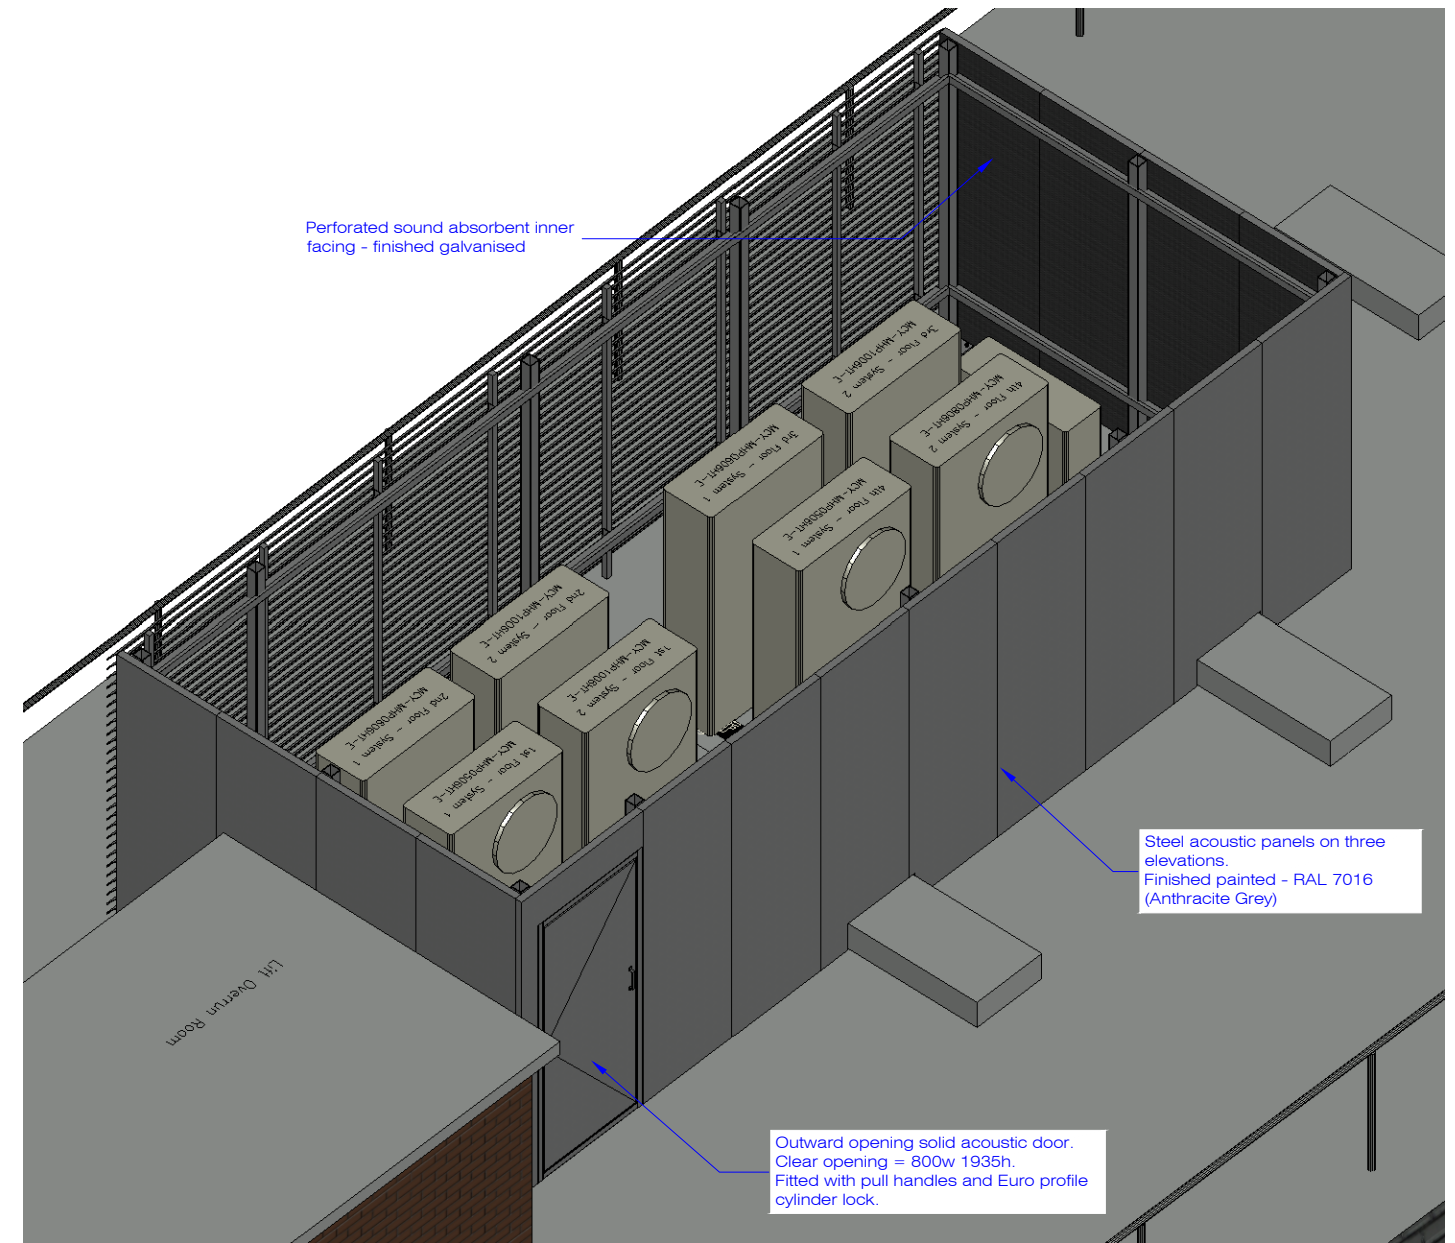

3D View

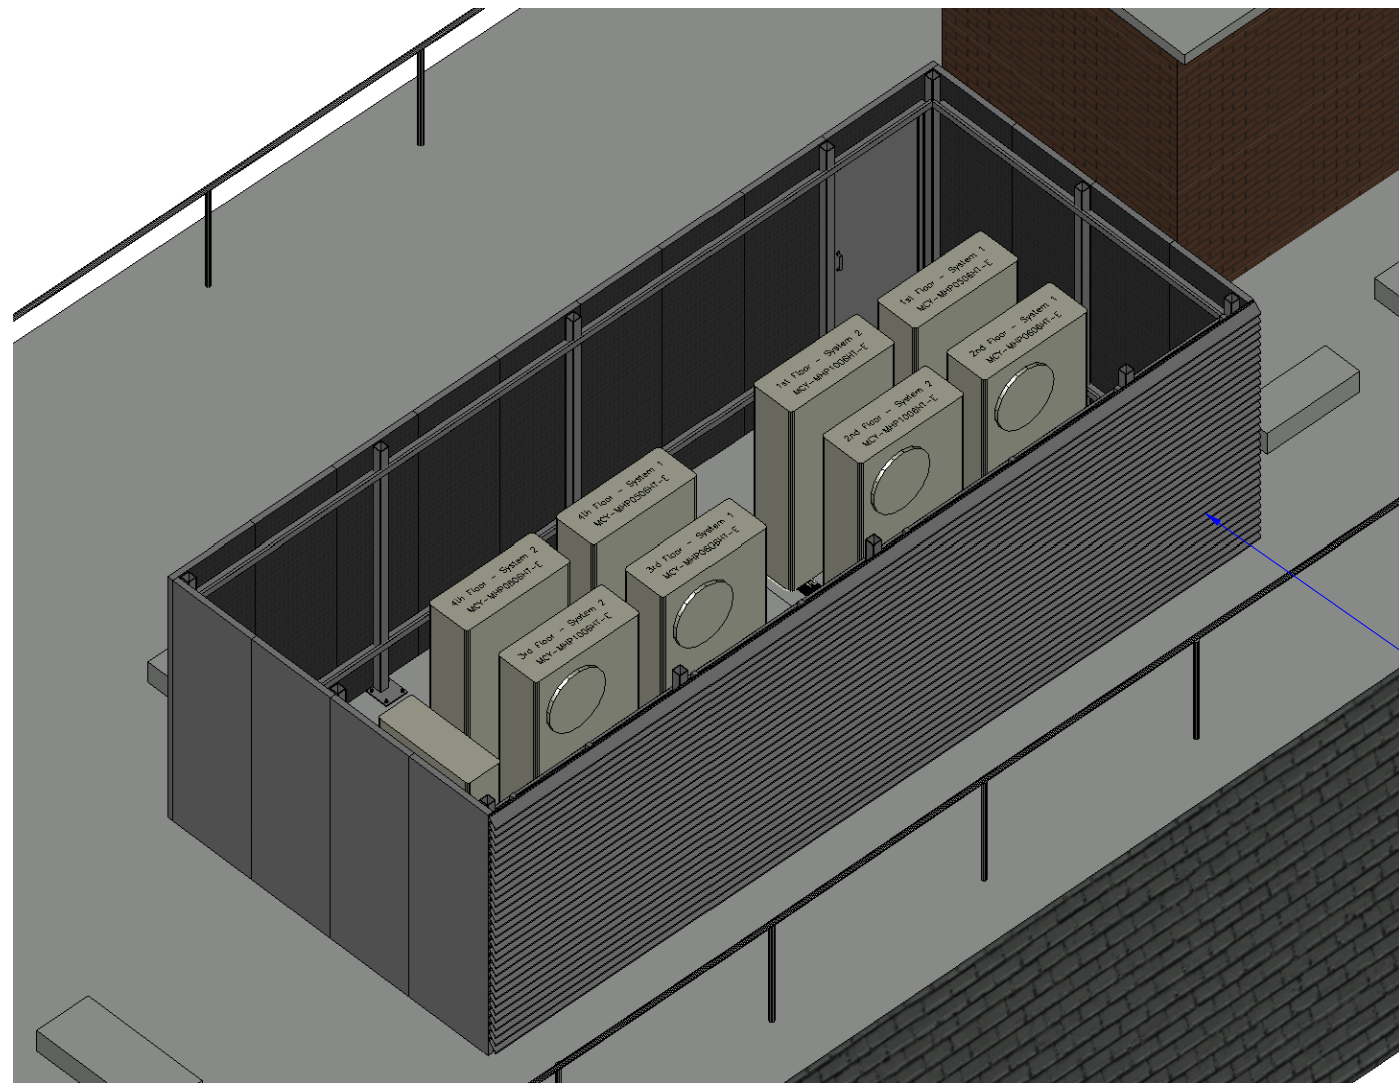

3D View



COPYRIGHT © 2022  
This drawing is supplied under the express condition that it is not communicated to any other person without the written permission of Noico Limited.

Projection: Third Angle

B	Notes updated	03/05/22
A	First issue	08/02/22

Client: Real Estate IM

File no. 32107019

Project  
28 Ely Place, London

Title  
Roof Acoustic Screen - 3D

Drawing No.	102	Rev.	B
Date	08/02/2022	Sheet	A3
		Drawn	SJA